



STATE OF ILLINOIS
DEPARTMENT OF TRANSPORTATION

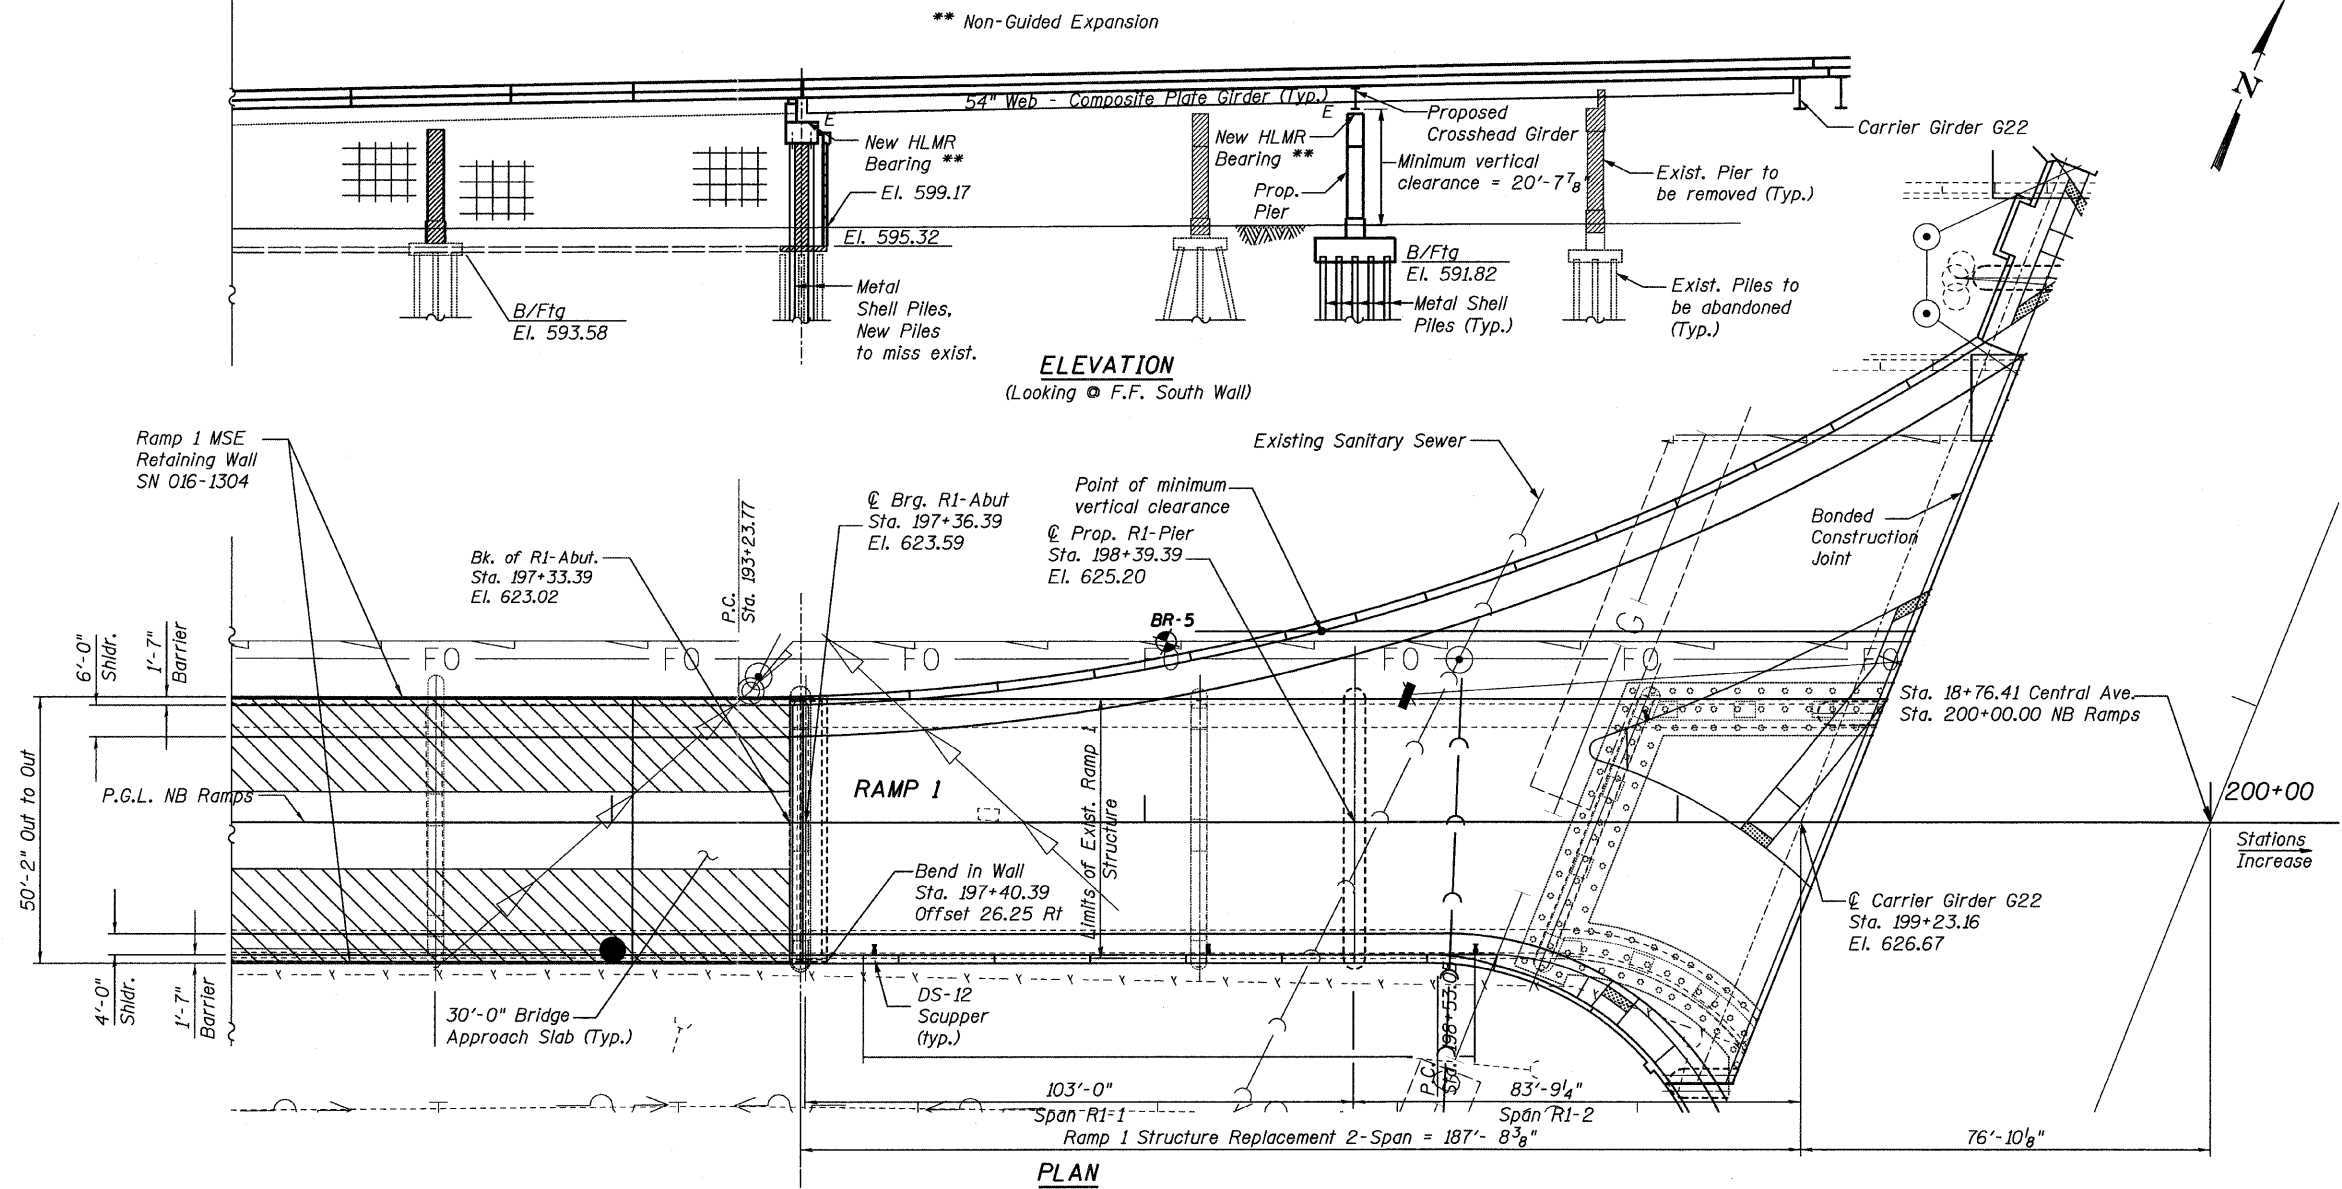

BORING LOCATIONS

No.	Station	*Offset
BR-5	198+04.0	33.9' LT

* Offset from PGL NB Ramps

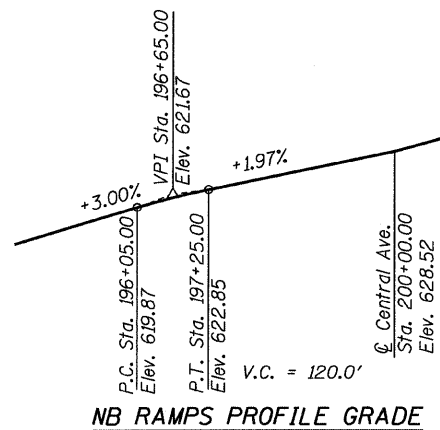

SCOPE OF WORK

- Spans 4 and 5 (New Spans R1-1 & R1-2)
- Remove Existing deck and Structural Steel.
 - Remove Substructure Elements per Removal Plan
 - Construct R1-Pier
 - Construct new Superstructure

LEGEND

Boring Location

**GENERAL PLAN AND
ELEVATION - RAMP 1
STRUCTURE NO. 016-0724**

TYLIN INTERNATIONAL

DESIGNED	JMA	REVISIONS	
CHECKED	AMD,	NAME	DATE
DRAWN	JMA		
CHECKED	AMD,		
DATE	03/25/2011		

SHEET NO. 4	F.A.I. RTE.	SECTION	COUNTY	TOTAL SHEETS	SHEET NO.
	55	0711.2R & 1011.1BR	COOK	741	328
239 SHEETS			CONTRACT NO. 60999		
FED. ROAD DIST. NO. 1 ILLINOIS FED. AID PROJECT					

pi:01345\structure\2_Central_Ave_016-0724\155-lape.dgn 4/28/2011 11:42:02 AM