
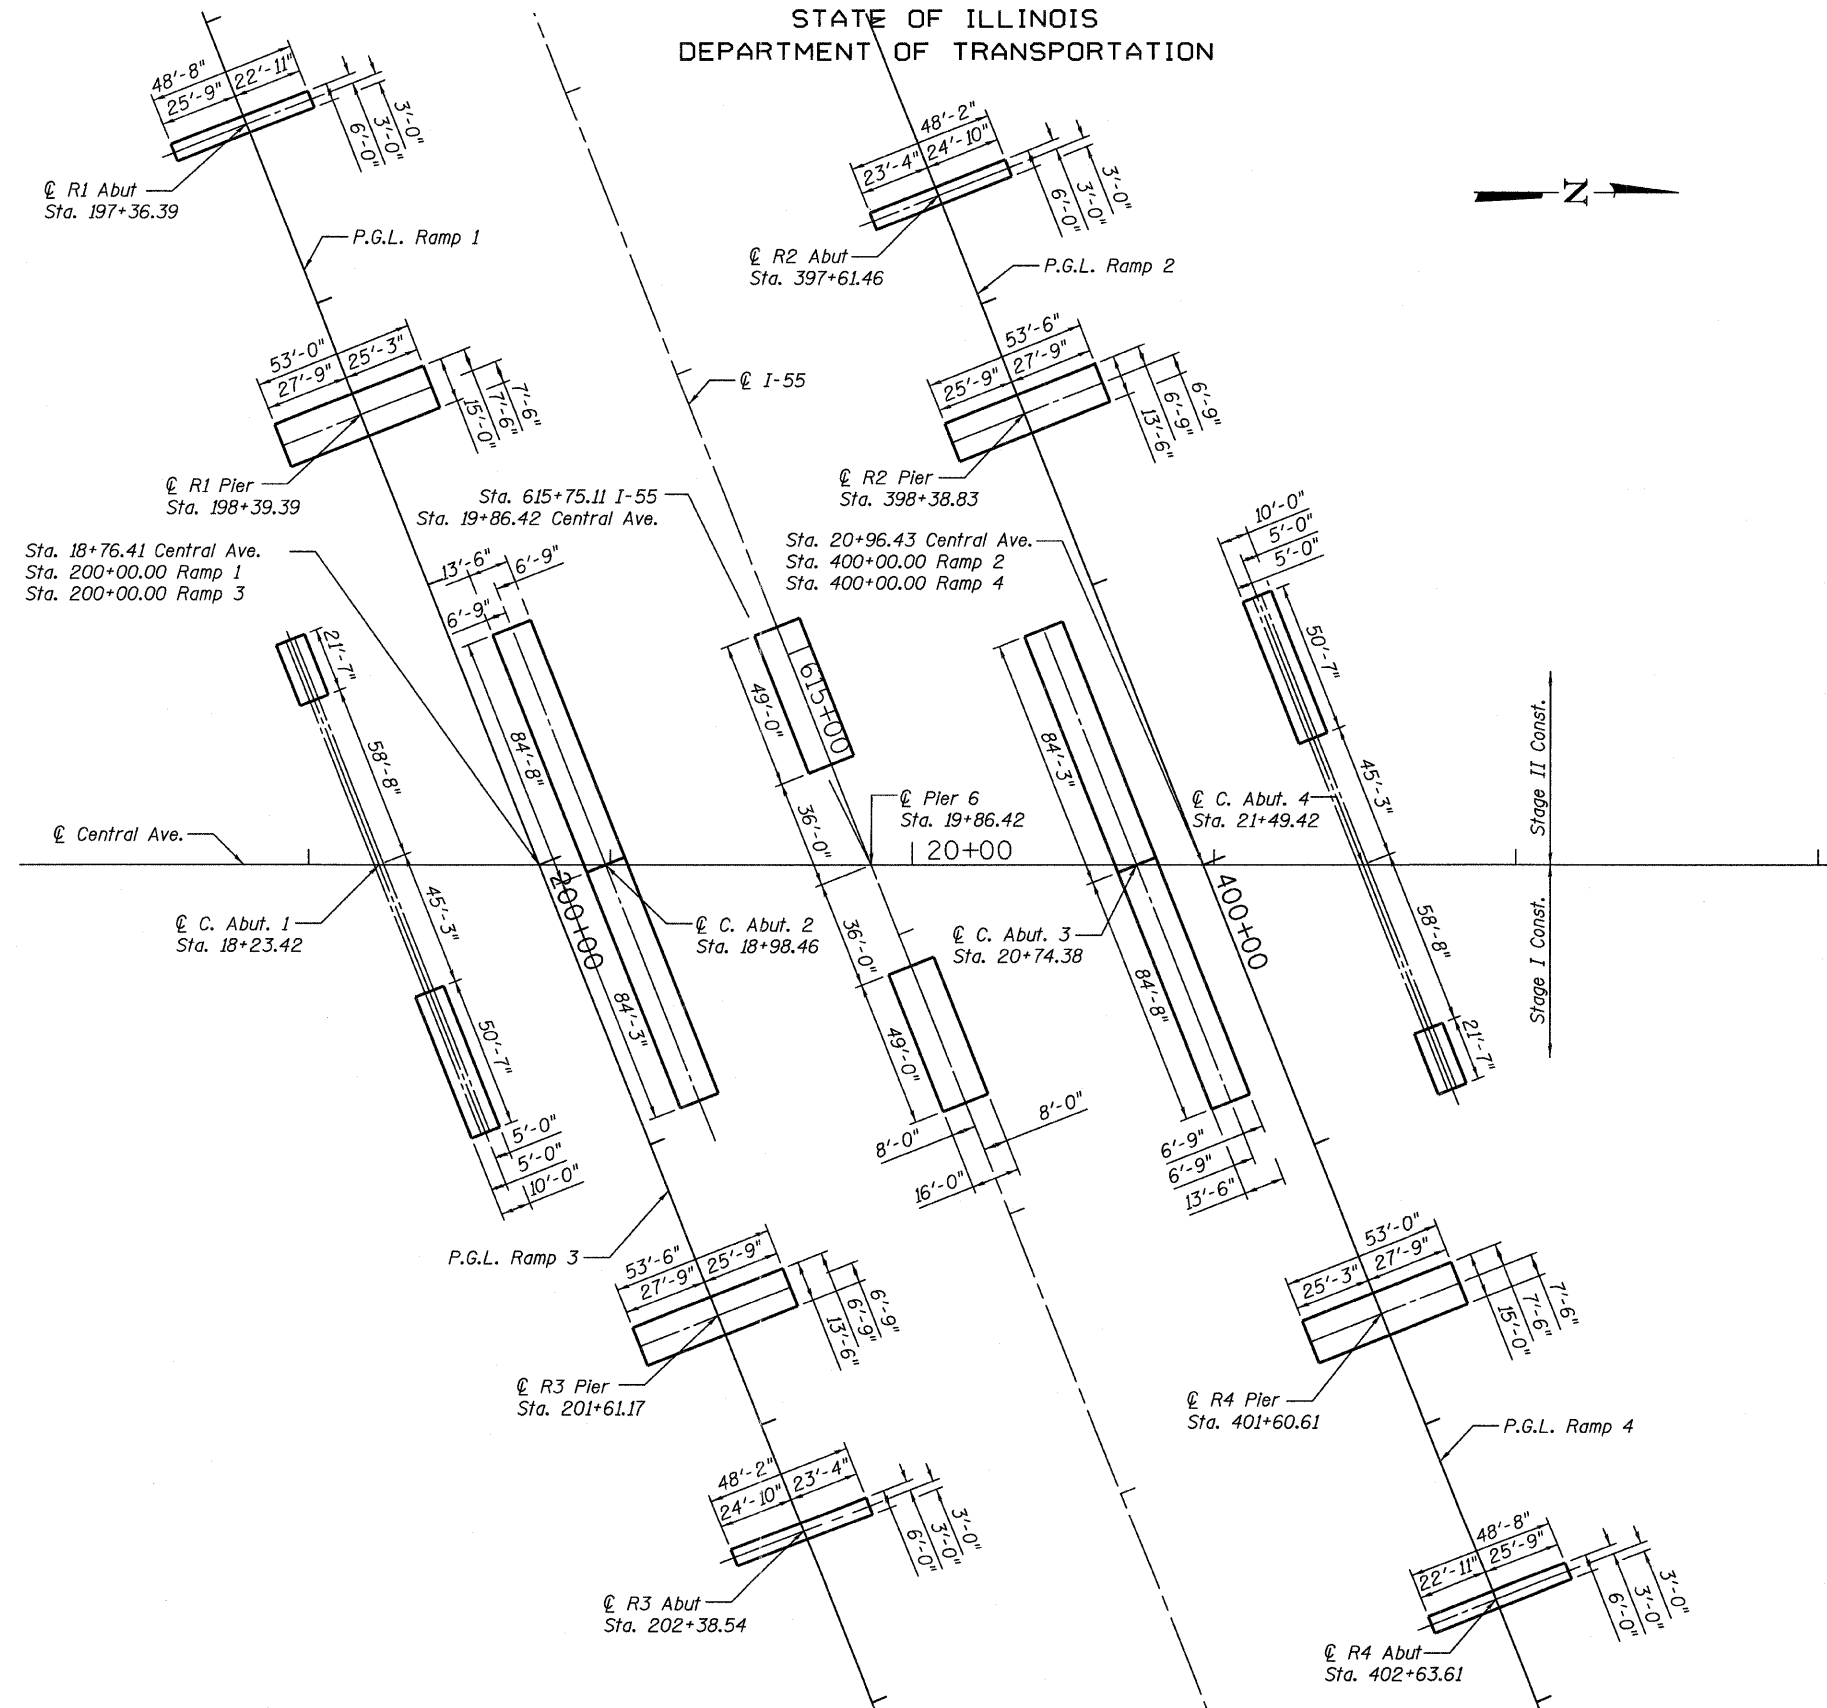


STATE OF ILLINOIS
DEPARTMENT OF TRANSPORTATION

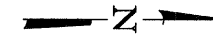

FOOTING LAYOUT
CENTRAL/I-55
STRUCTURE NO. 016-0724

TYLIN INTERNATIONAL

DESIGNED - EKH	REVISIONS	
CHECKED - AMD,	NAME	DATE
DRAWN - EKH		
CHECKED - AMD,		
DATE - 03/25/2011		

SHEET NO. 8	F.A.I. RTE.	SECTION	COUNTY	TOTAL SHEETS	SHEET NO.
	239 SHEETS	55	0711.2R & 1011.1BR	COOK	741 332
			CONTRACT NO. 60999		
FED. ROAD DIST. NO. 1 ILLINOIS FED. AID PROJECT					

11:42:07 AM

pi:\01345\structure\02_Central_Ave. 016-0724\155s2footings.dgn

4/28/2011