


STATE OF ILLINOIS  
DEPARTMENT OF TRANSPORTATION

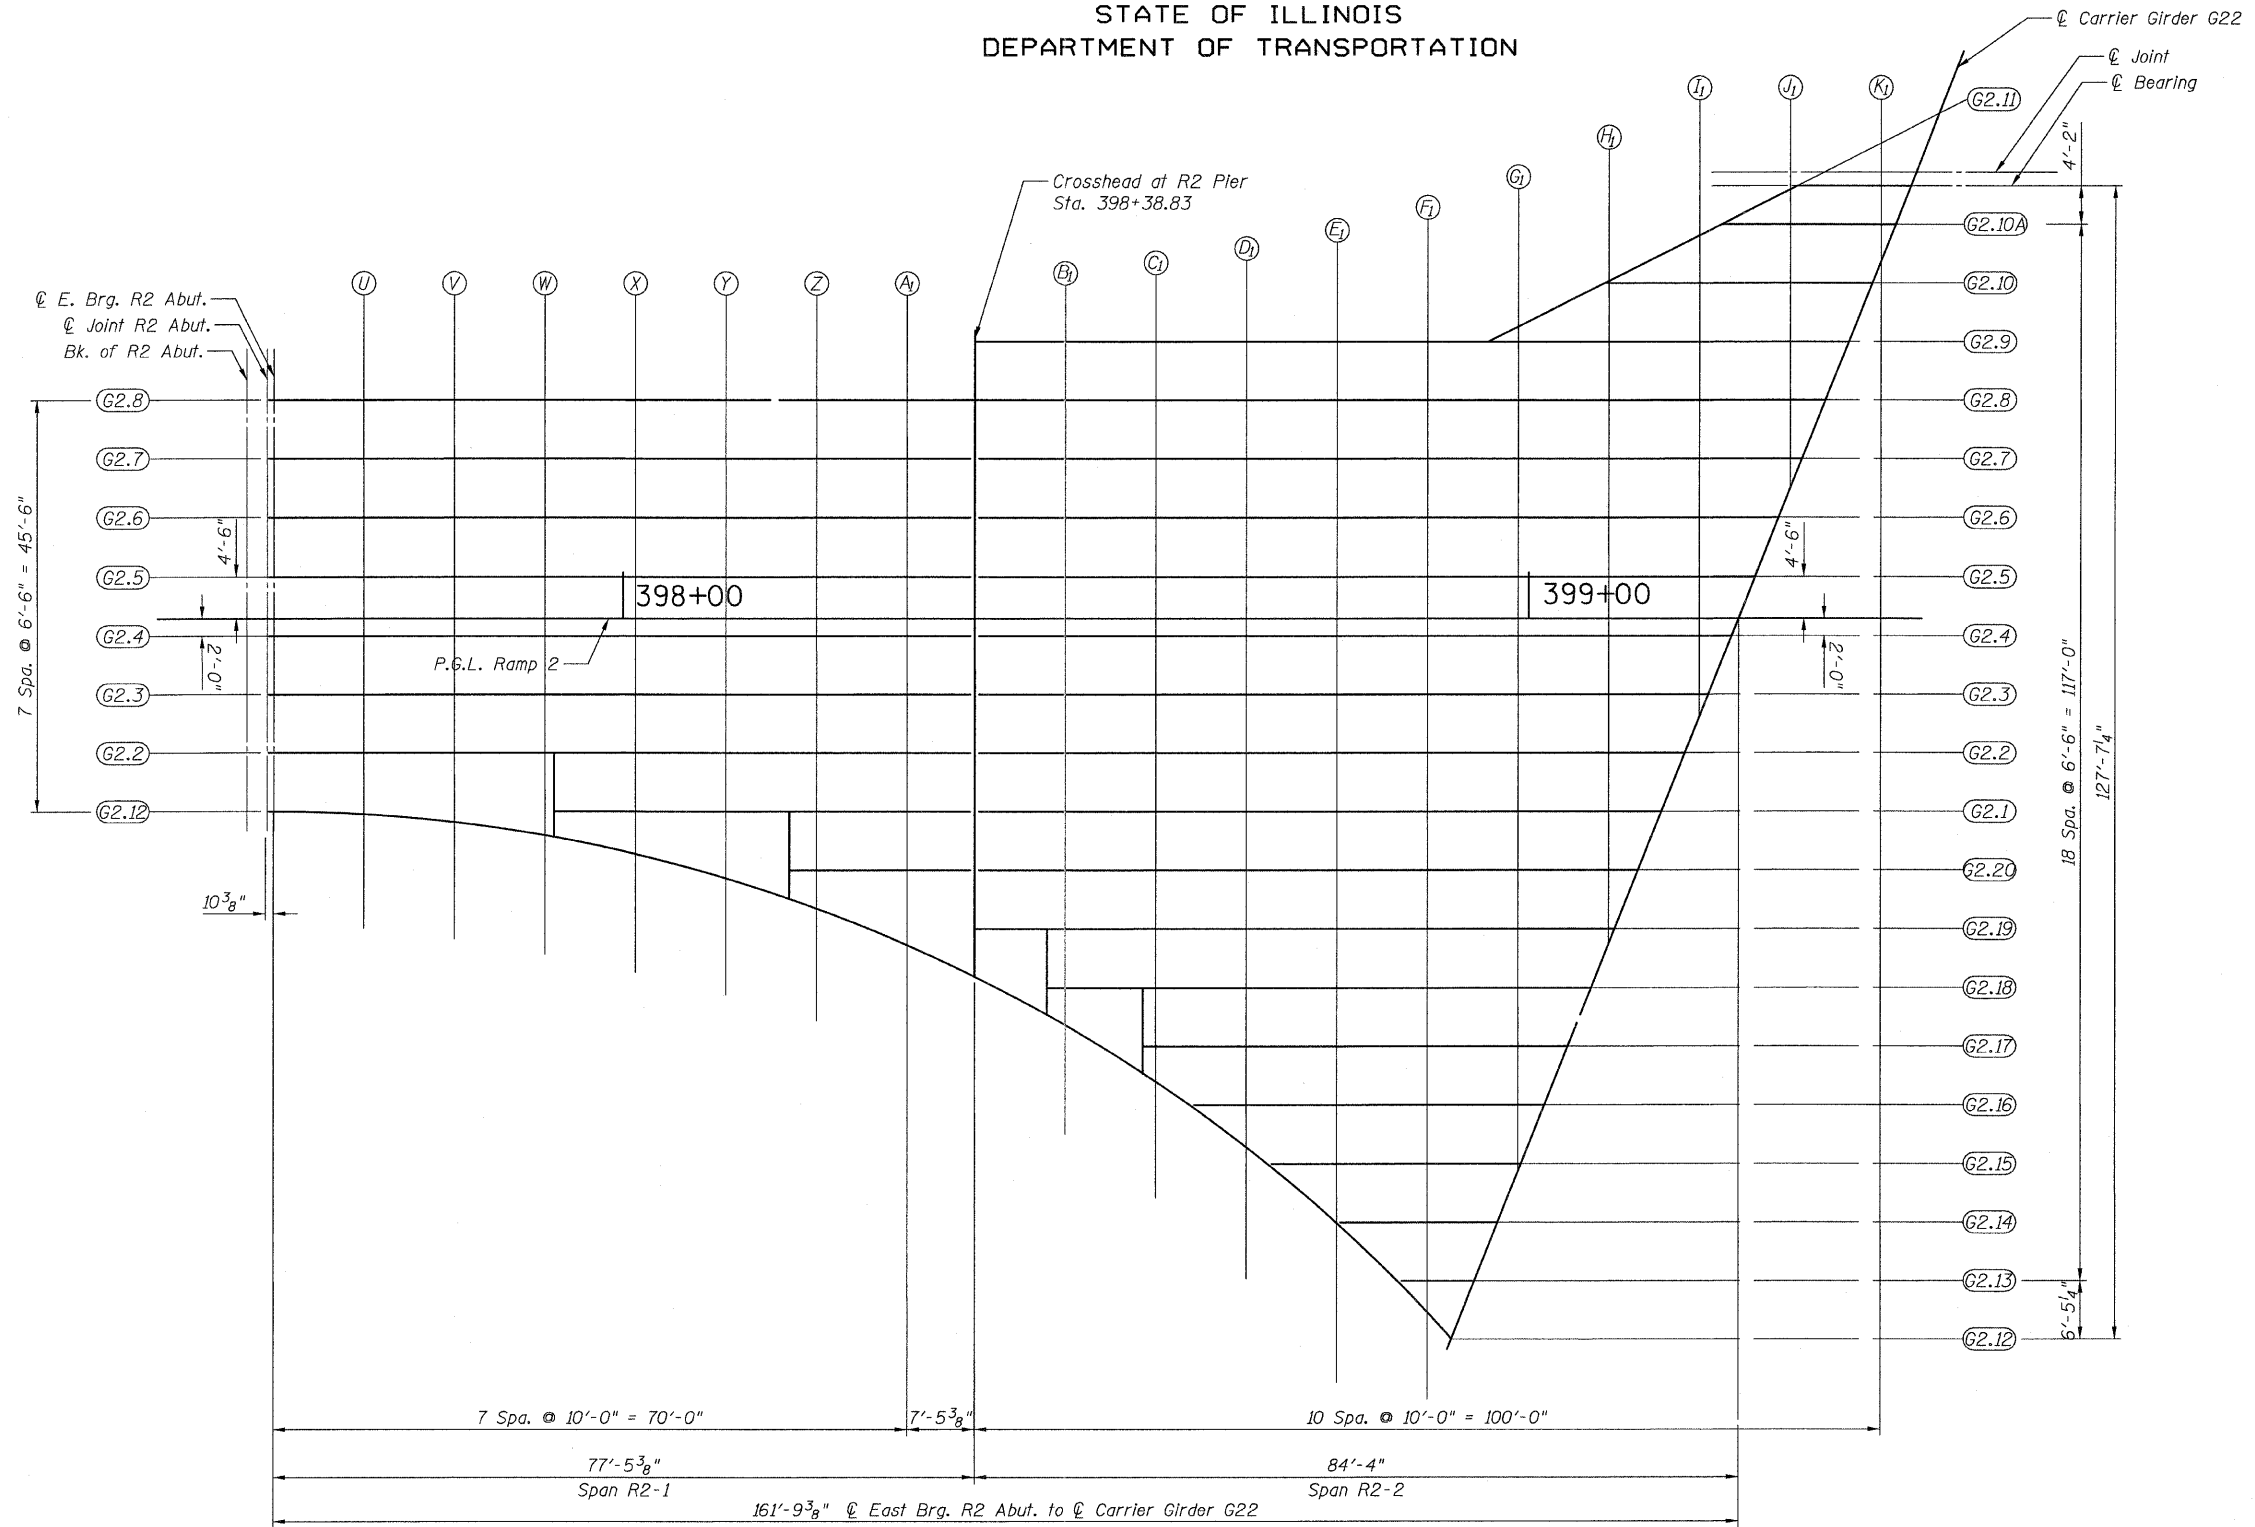

PLAN

Note:  
For Standard Fillet Details, See Sheet 16.

**TOP OF SLAB ELEVATIONS  
LAYOUT - RAMP 2 FLARE  
STRUCTURE NO. 016-0724**

|                            |                   |           |      |              |                     |                               |                |                        |                     |            |                    |  |  |  |
|----------------------------|-------------------|-----------|------|--------------|---------------------|-------------------------------|----------------|------------------------|---------------------|------------|--------------------|--|--|--|
| <b>TYLIN INTERNATIONAL</b> | DESIGNED - EKH    | REVISIONS |      | SHEET NO. 18 | F.A.I<br>RTE.<br>55 | SECTION<br>0711.2R & 1011.1BR | COUNTY<br>COOK | TOTAL<br>SHEETS<br>741 | SHEET<br>NO.<br>342 |            |                    |  |  |  |
|                            | CHECKED - AMD,    | NAME      | DATE |              |                     |                               |                |                        |                     | 239 SHEETS | CONTRACT NO. 60999 |  |  |  |
|                            | DRAWN - EKH       |           |      |              |                     |                               |                |                        |                     |            |                    |  |  |  |
|                            | CHECKED - AMD,    |           |      |              |                     |                               |                |                        |                     |            |                    |  |  |  |
|                            | DATE - 03/25/2011 |           |      |              |                     |                               |                |                        |                     |            |                    |  |  |  |
|                            |                   |           |      |              |                     |                               |                |                        |                     |            |                    |  |  |  |

pi:\01345\structure\02\_Central\_Ave\_016-0724\15512tse.dgn 4/28/2011 11:42:21 AM