


STATE OF ILLINOIS
DEPARTMENT OF TRANSPORTATION

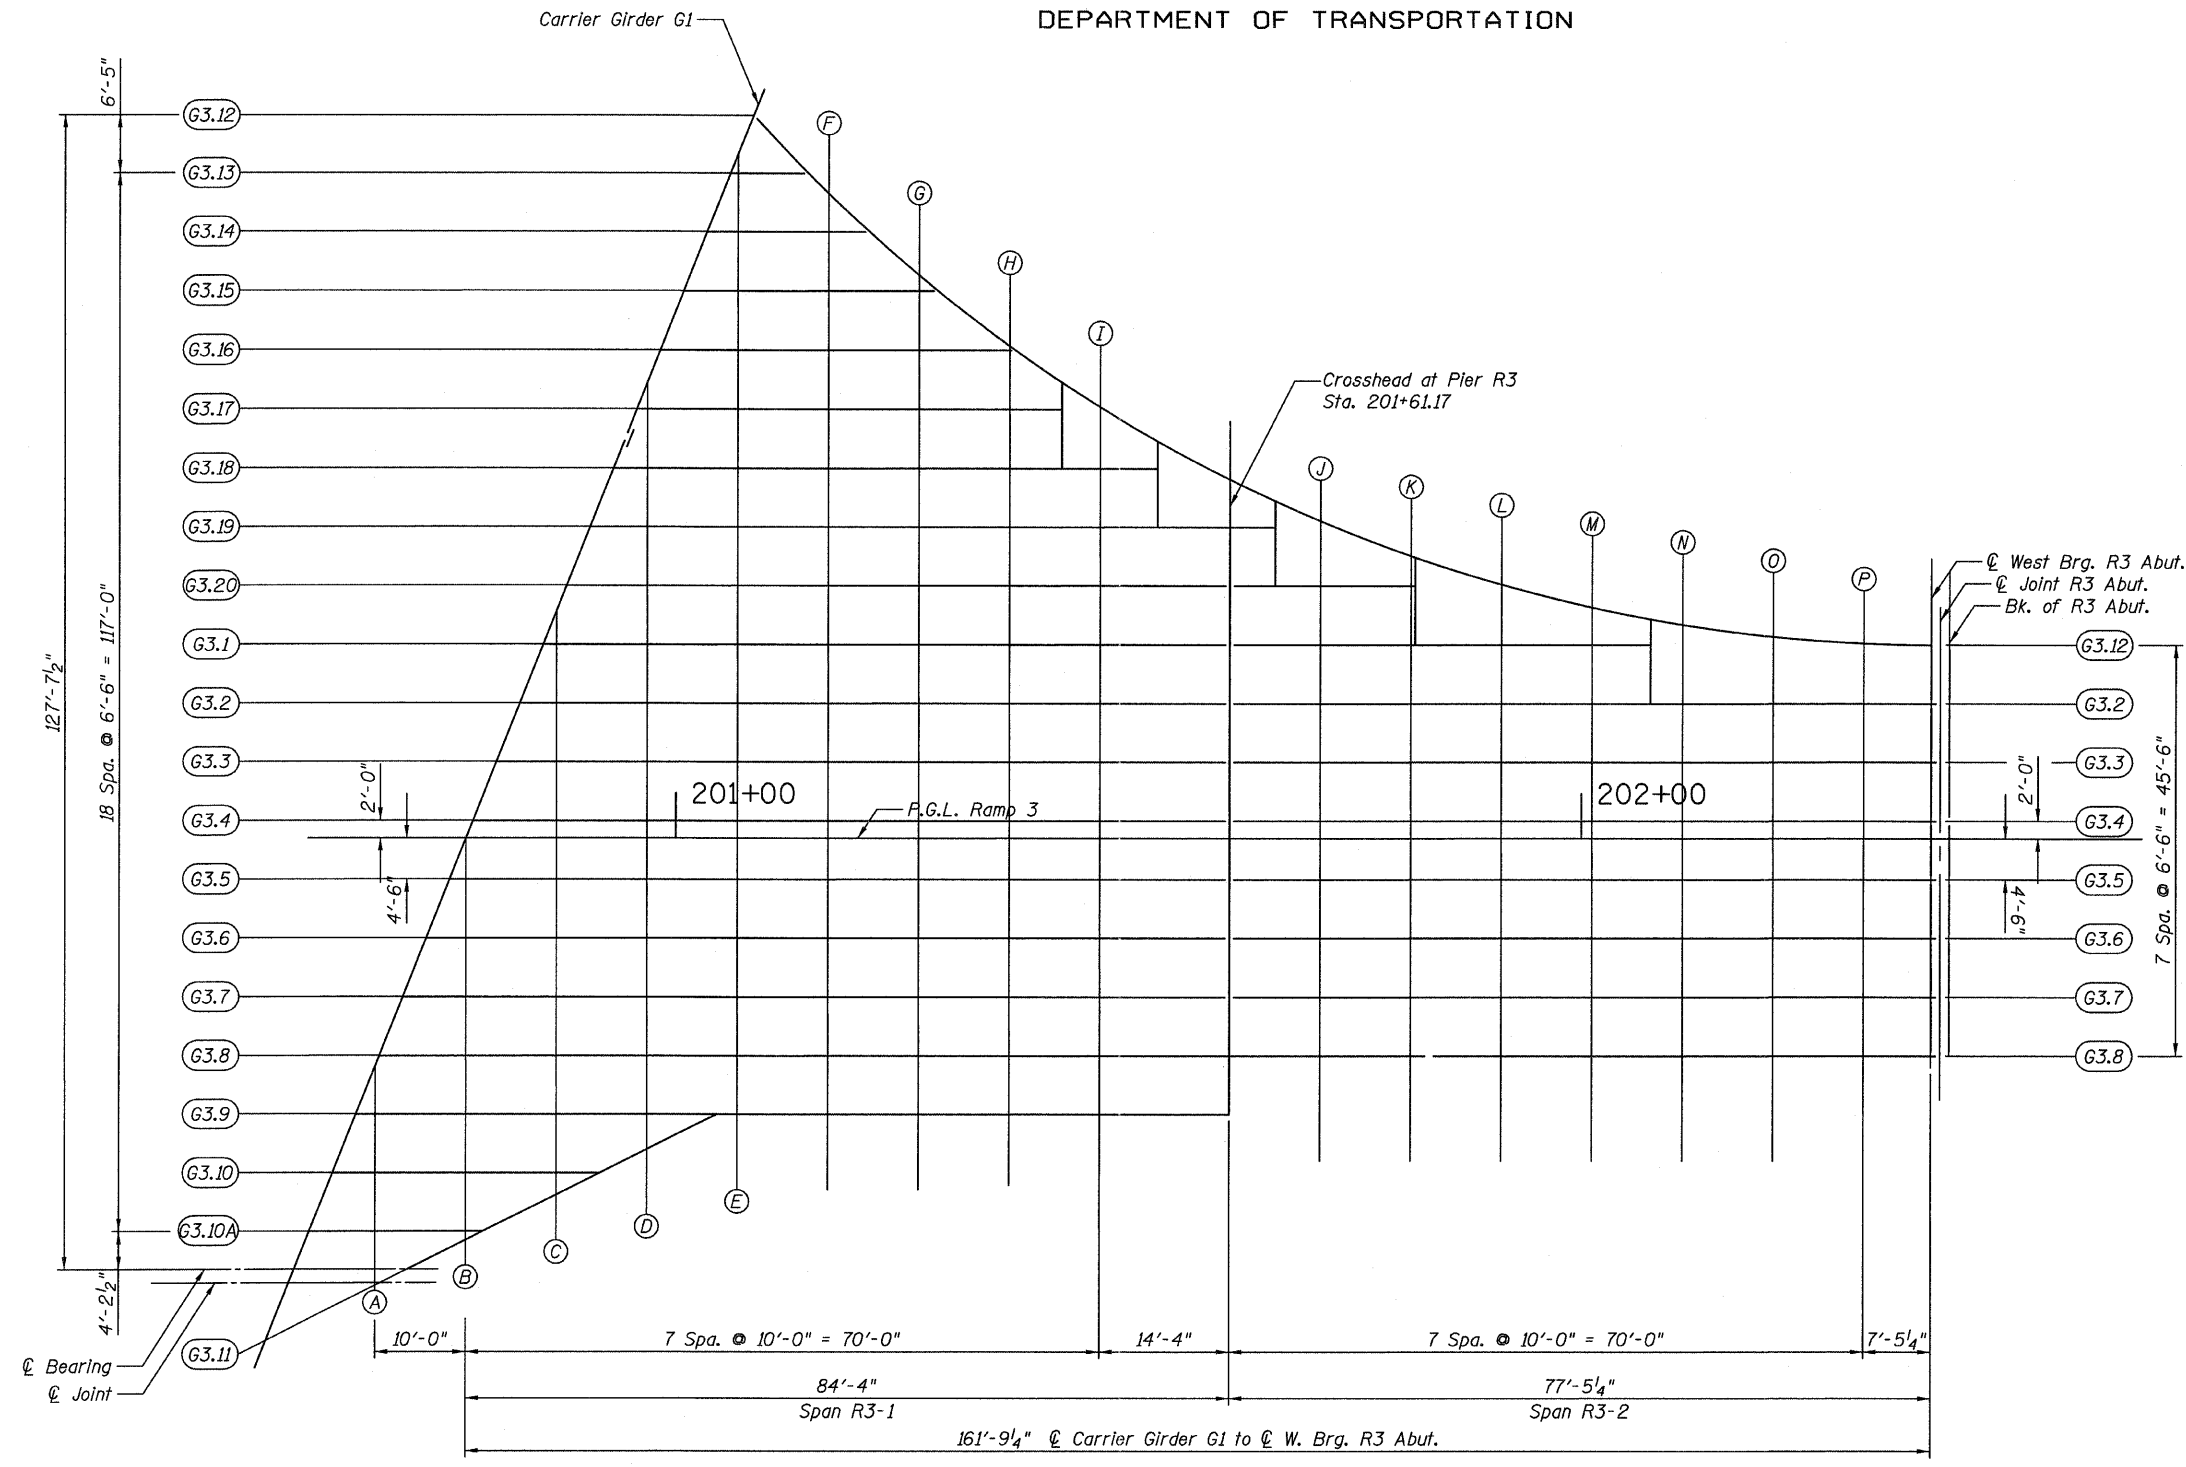

PLAN

**TOP OF SLAB ELEVATIONS
LAYOUT - RAMP 3 FLARE
STRUCTURE NO. 016-0724**

Note:
For Standard Fillet Details, See Sheet 16.

TYLIN INTERNATIONAL	DESIGNED - EKH	REVISIONS		SHEET NO. 19 239 SHEETS	F.A.I. RTE.	SECTION	COUNTY	TOTAL SHEETS	SHEET NO.	
	CHECKED - AMD,	NAME	DATE		55	0711.2R & 1011.1BR	COOK	741	343	
	DRAWN - EKH				CONTRACT NO. 60999					
	CHECKED - AMD,				FED. ROAD DIST. NO. 1 ILLINOIS FED. AID PROJECT					
	DATE - 03/25/2011									

pi:\01345\structure\02_Central_Ave.\016-0724\15513tse.dgn 4/28/2011 11:42:22 AM