


STATE OF ILLINOIS  
DEPARTMENT OF TRANSPORTATION

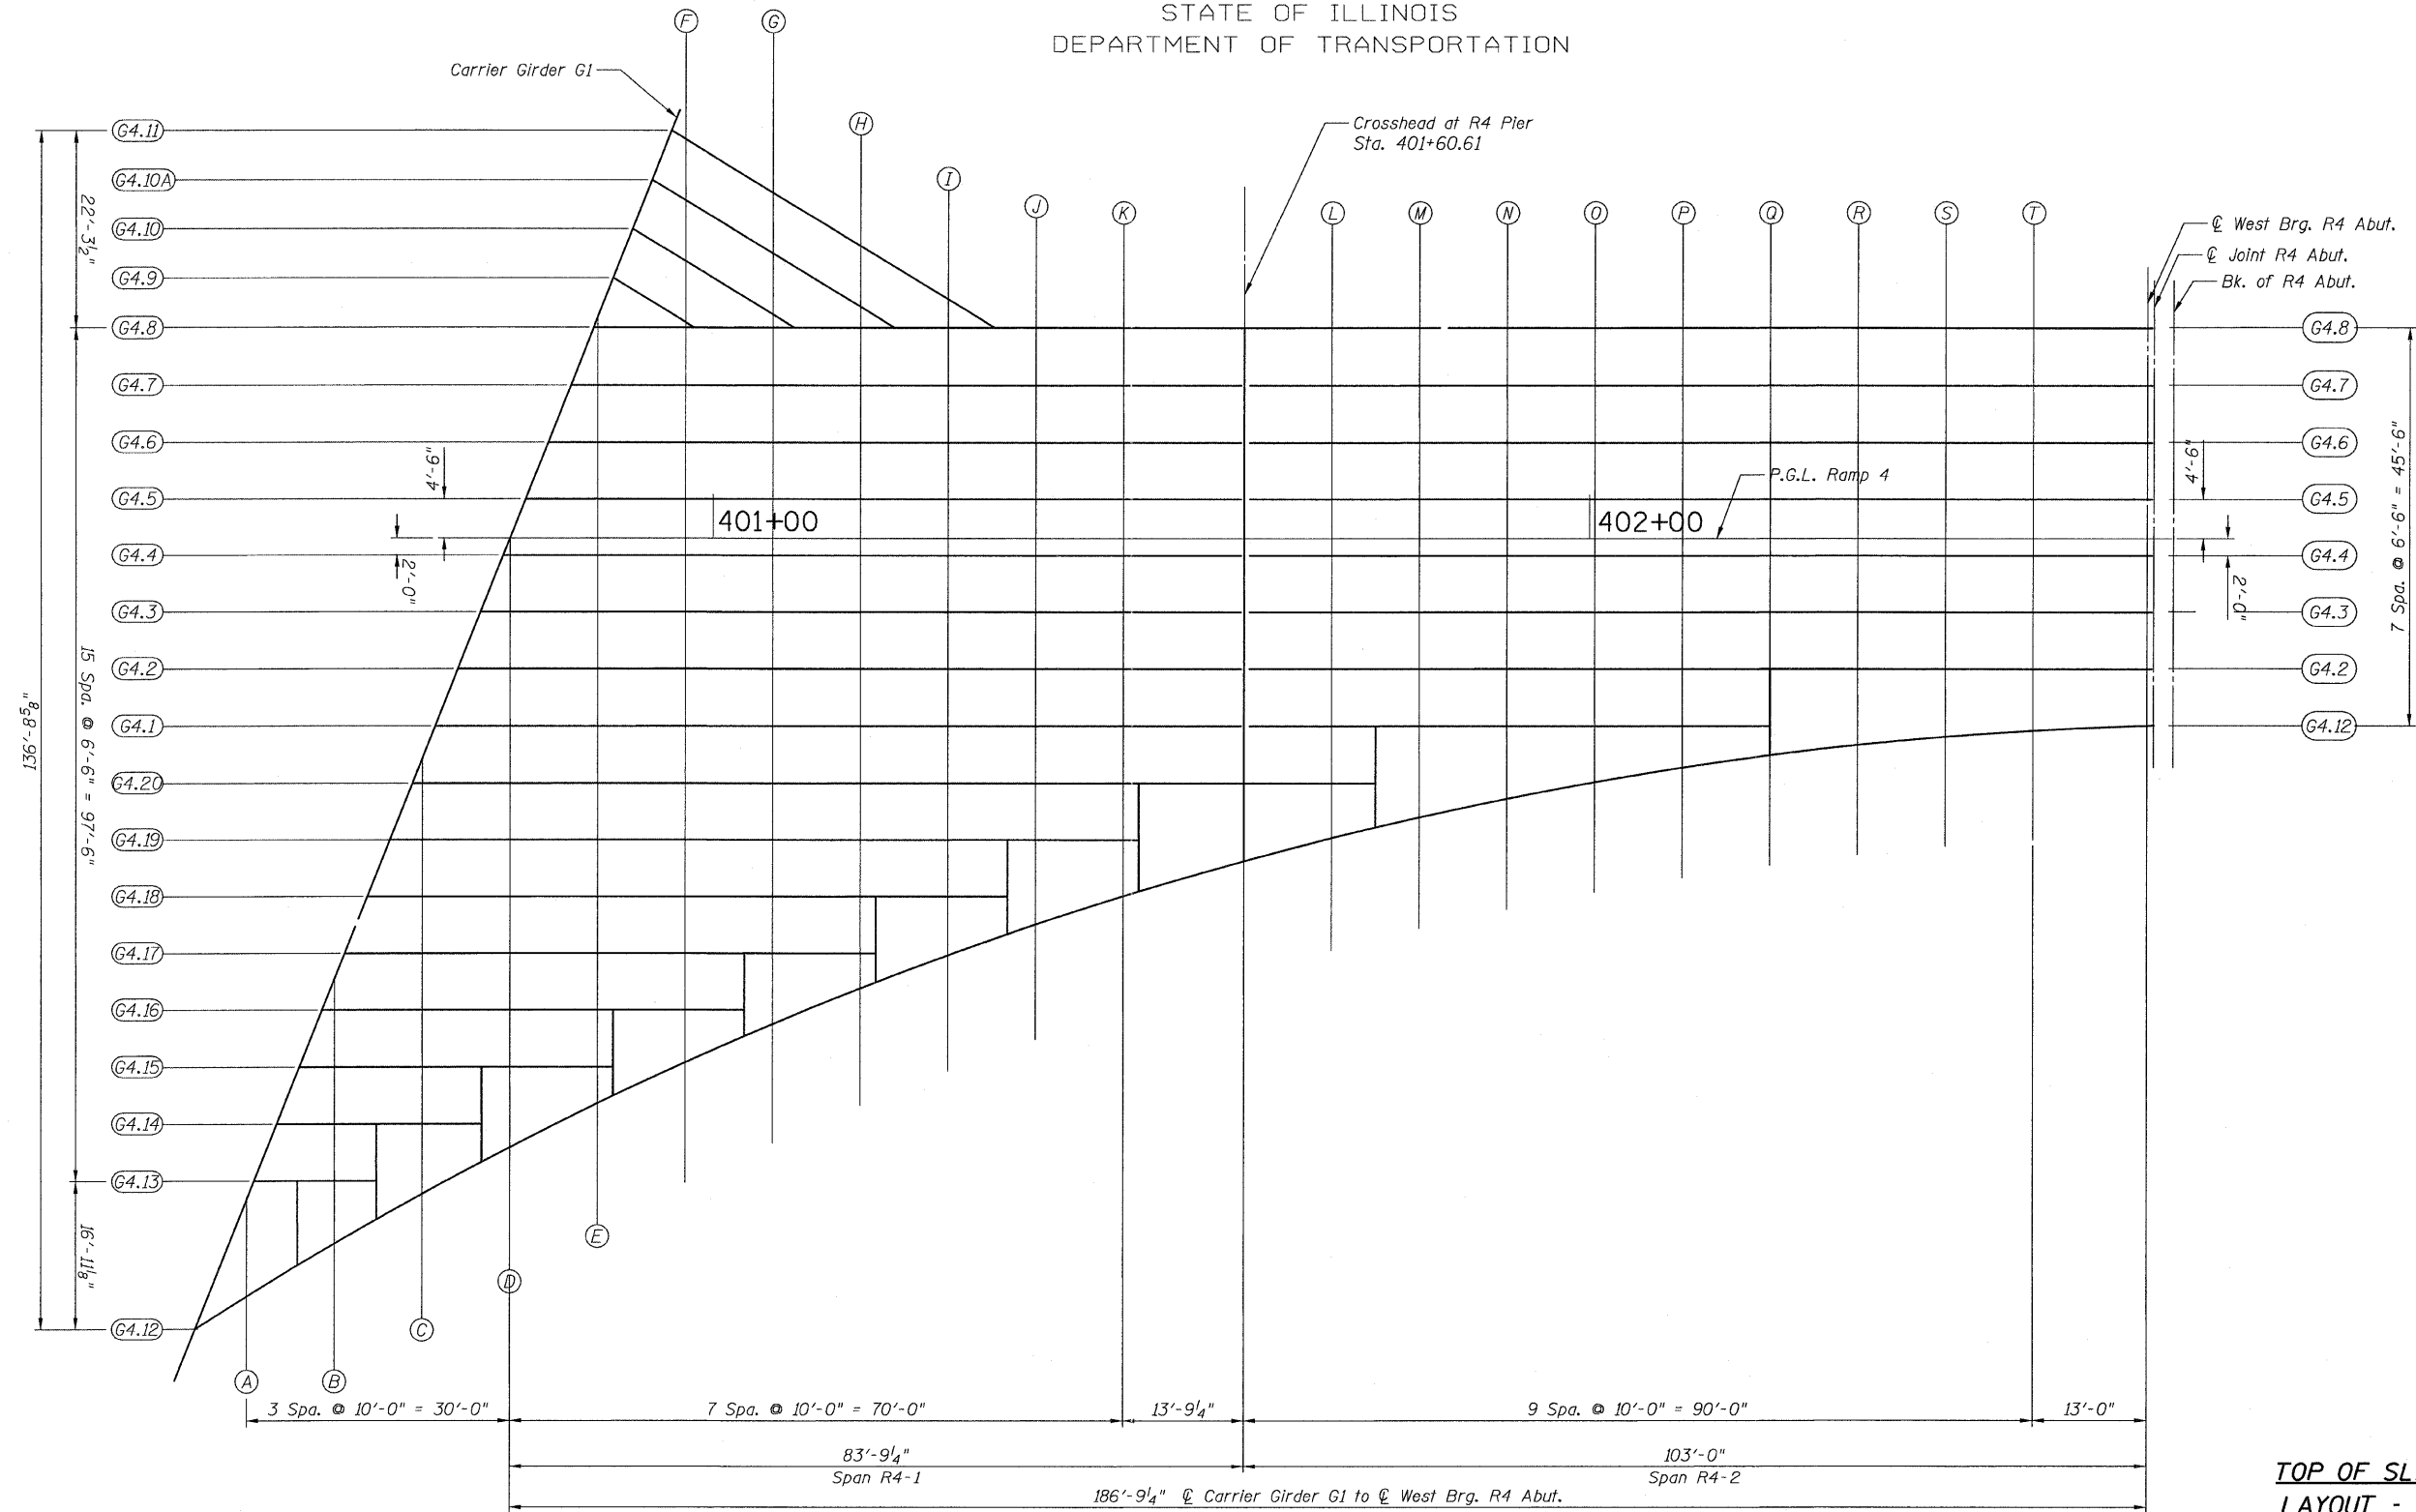

**PLAN**

**TOP OF SLAB ELEVATIONS  
LAYOUT - RAMP 4 FLARE  
STRUCTURE NO. 016-0724**

Note:  
For Standard Fillet Details, See Sheet 16.

**TYLIN INTERNATIONAL**

DESIGNED - EKH	REVISIONS	
CHECKED - AMD,	NAME	DATE
DRAWN - EKH		
CHECKED - AMD,		
DATE - 03/25/2011		

SHEET NO. 20  239 SHEETS	F.A.I RTE.	SECTION	COUNTY	TOTAL SHEETS	SHEET NO.
	55	0711.2R & 1011.1BR	COOK	741	344
FED. ROAD DIST. NO. 1 ILLINOIS FED. AID PROJECT			CONTRACT NO. 60999		

11:42:23 AM  
 p:\01345\structure\02\_Central\_Ave\_016-0724\155f41se.dgn  
 4/28/2011