


STATE OF ILLINOIS  
DEPARTMENT OF TRANSPORTATION

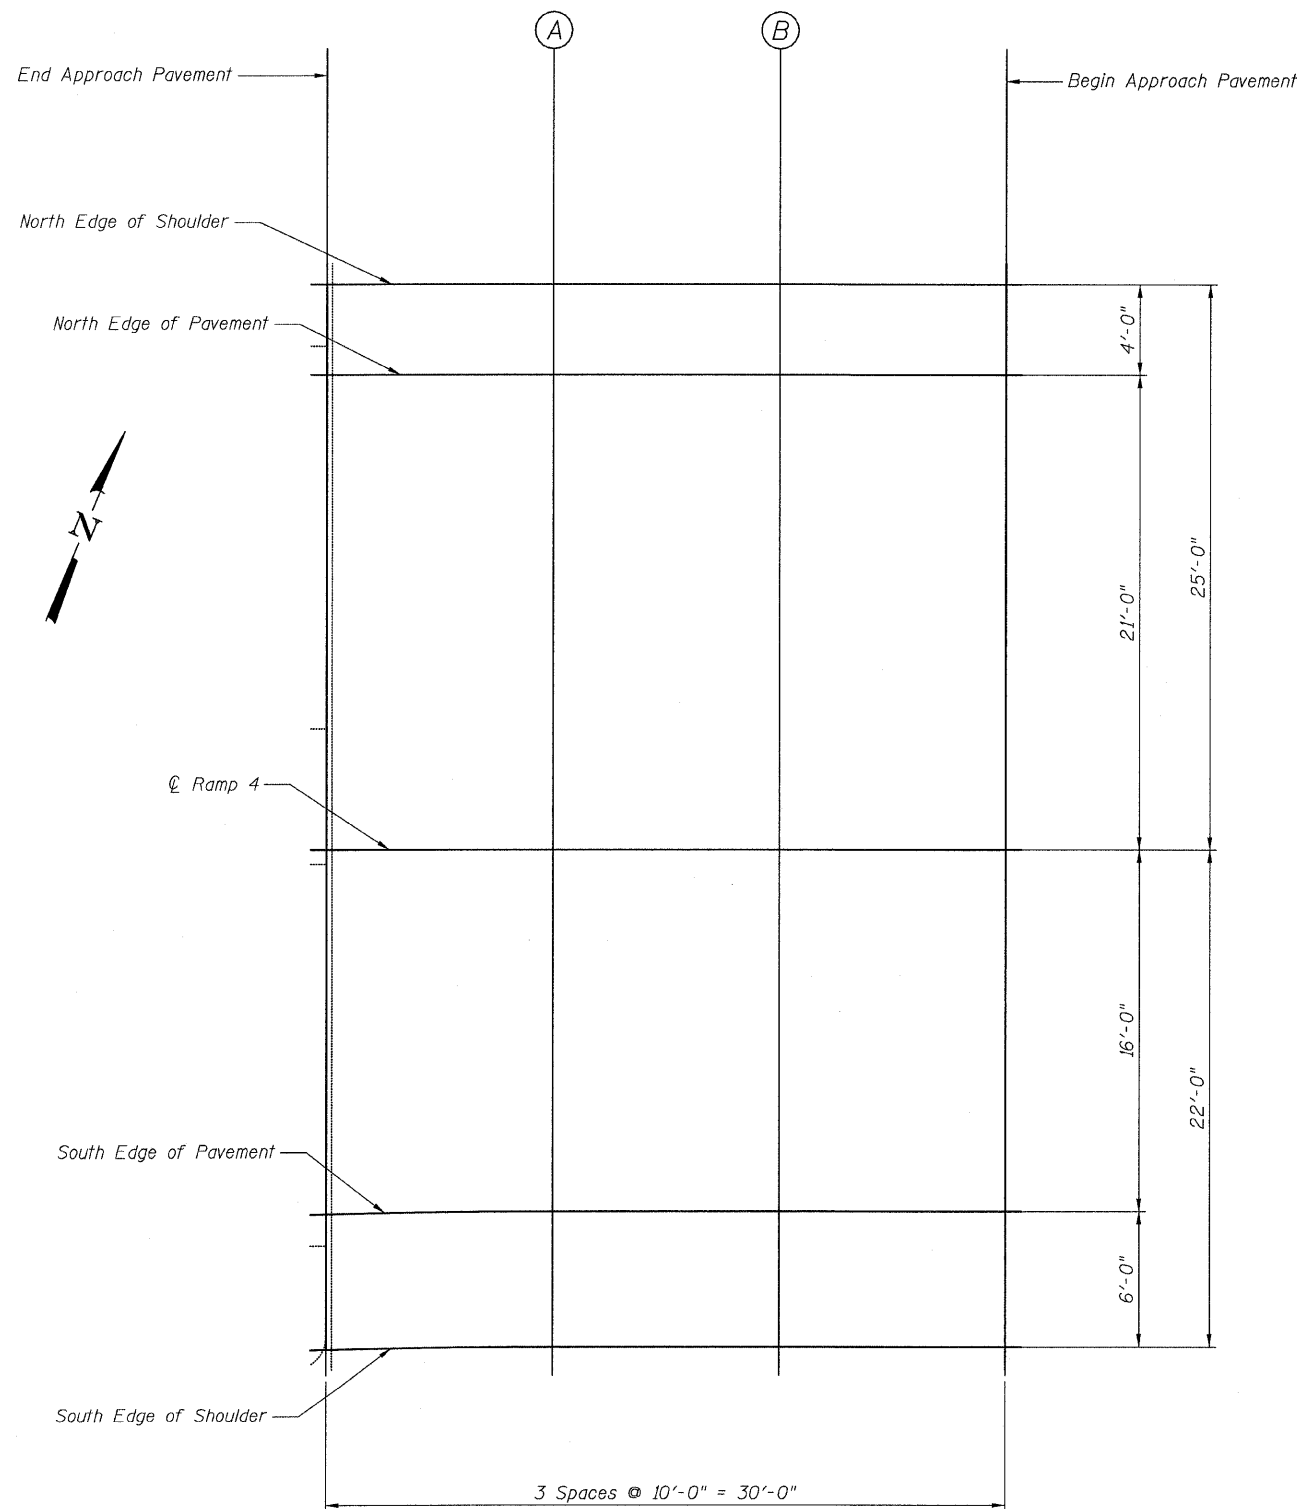

NORTH EDGE OF SHOULDER

Location	Station	Offset	Theoretical Grade Elevations
End Appr. Pav't	402+66.11	-25.00	624.97
A	402+76.11	-25.00	624.77
B	402+86.11	-25.00	624.57
Begin Appr. Pav't	402+96.11	-25.00	624.37

RAMP 1 P.G.L.

Location	Station	Offset	Theoretical Grade Elevations
End Appr. Pav't	402+66.11	0.00	625.34
A	402+76.11	0.00	625.14
B	402+86.11	0.00	624.94
Begin Appr. Pav't	402+96.11	0.00	624.74

NORTH EDGE OF PAVEMENT

Location	Station	Offset	Theoretical Grade Elevations
End Appr. Pav't	402+66.11	-21.00	625.03
A	402+76.11	-21.00	624.83
B	402+86.11	-21.00	624.63
Begin Appr. Pav't	402+96.11	-21.00	624.43

SOUTH EDGE OF PAVEMENT

Location	Station	Offset	Theoretical Grade Elevations
End Appr. Pav't	402+66.11	16.12	625.59
A	402+76.11	16.00	625.38
B	402+86.11	16.00	625.18
Begin Appr. Pav't	402+96.11	16.00	624.98

SOUTH EDGE OF SHOULDER

Location	Station	Offset	Theoretical Grade Elevations
End Appr. Pav't	402+66.11	22.12	625.68
A	402+76.11	22.00	625.47
B	402+86.11	22.00	625.27
Begin Appr. Pav't	402+96.11	22.00	625.07

TOP OF RAMP 4 APPROACH  
SLAB ELEVATIONS  
STRUCTURE NO. 016-0724

<b>TYLIN INTERNATIONAL</b>	DESIGNED - EKH	REVISIONS		SHEET NO. 38	F.A.I RTE. 55	SECTION 0711.2R & 1011.1BR	COUNTY COOK	TOTAL SHEETS 741	SHEET NO. 362
	CHECKED - AMD,	NAME	DATE						
	DRAWN - EKH								
	CHECKED - AMD,								
	DATE - 03/25/2011								
				239 SHEETS	CONTRACT NO. 60999				
				FED. ROAD DIST. NO. 1 ILLINOIS FED. AID PROJECT					