


STATE OF ILLINOIS
DEPARTMENT OF TRANSPORTATION

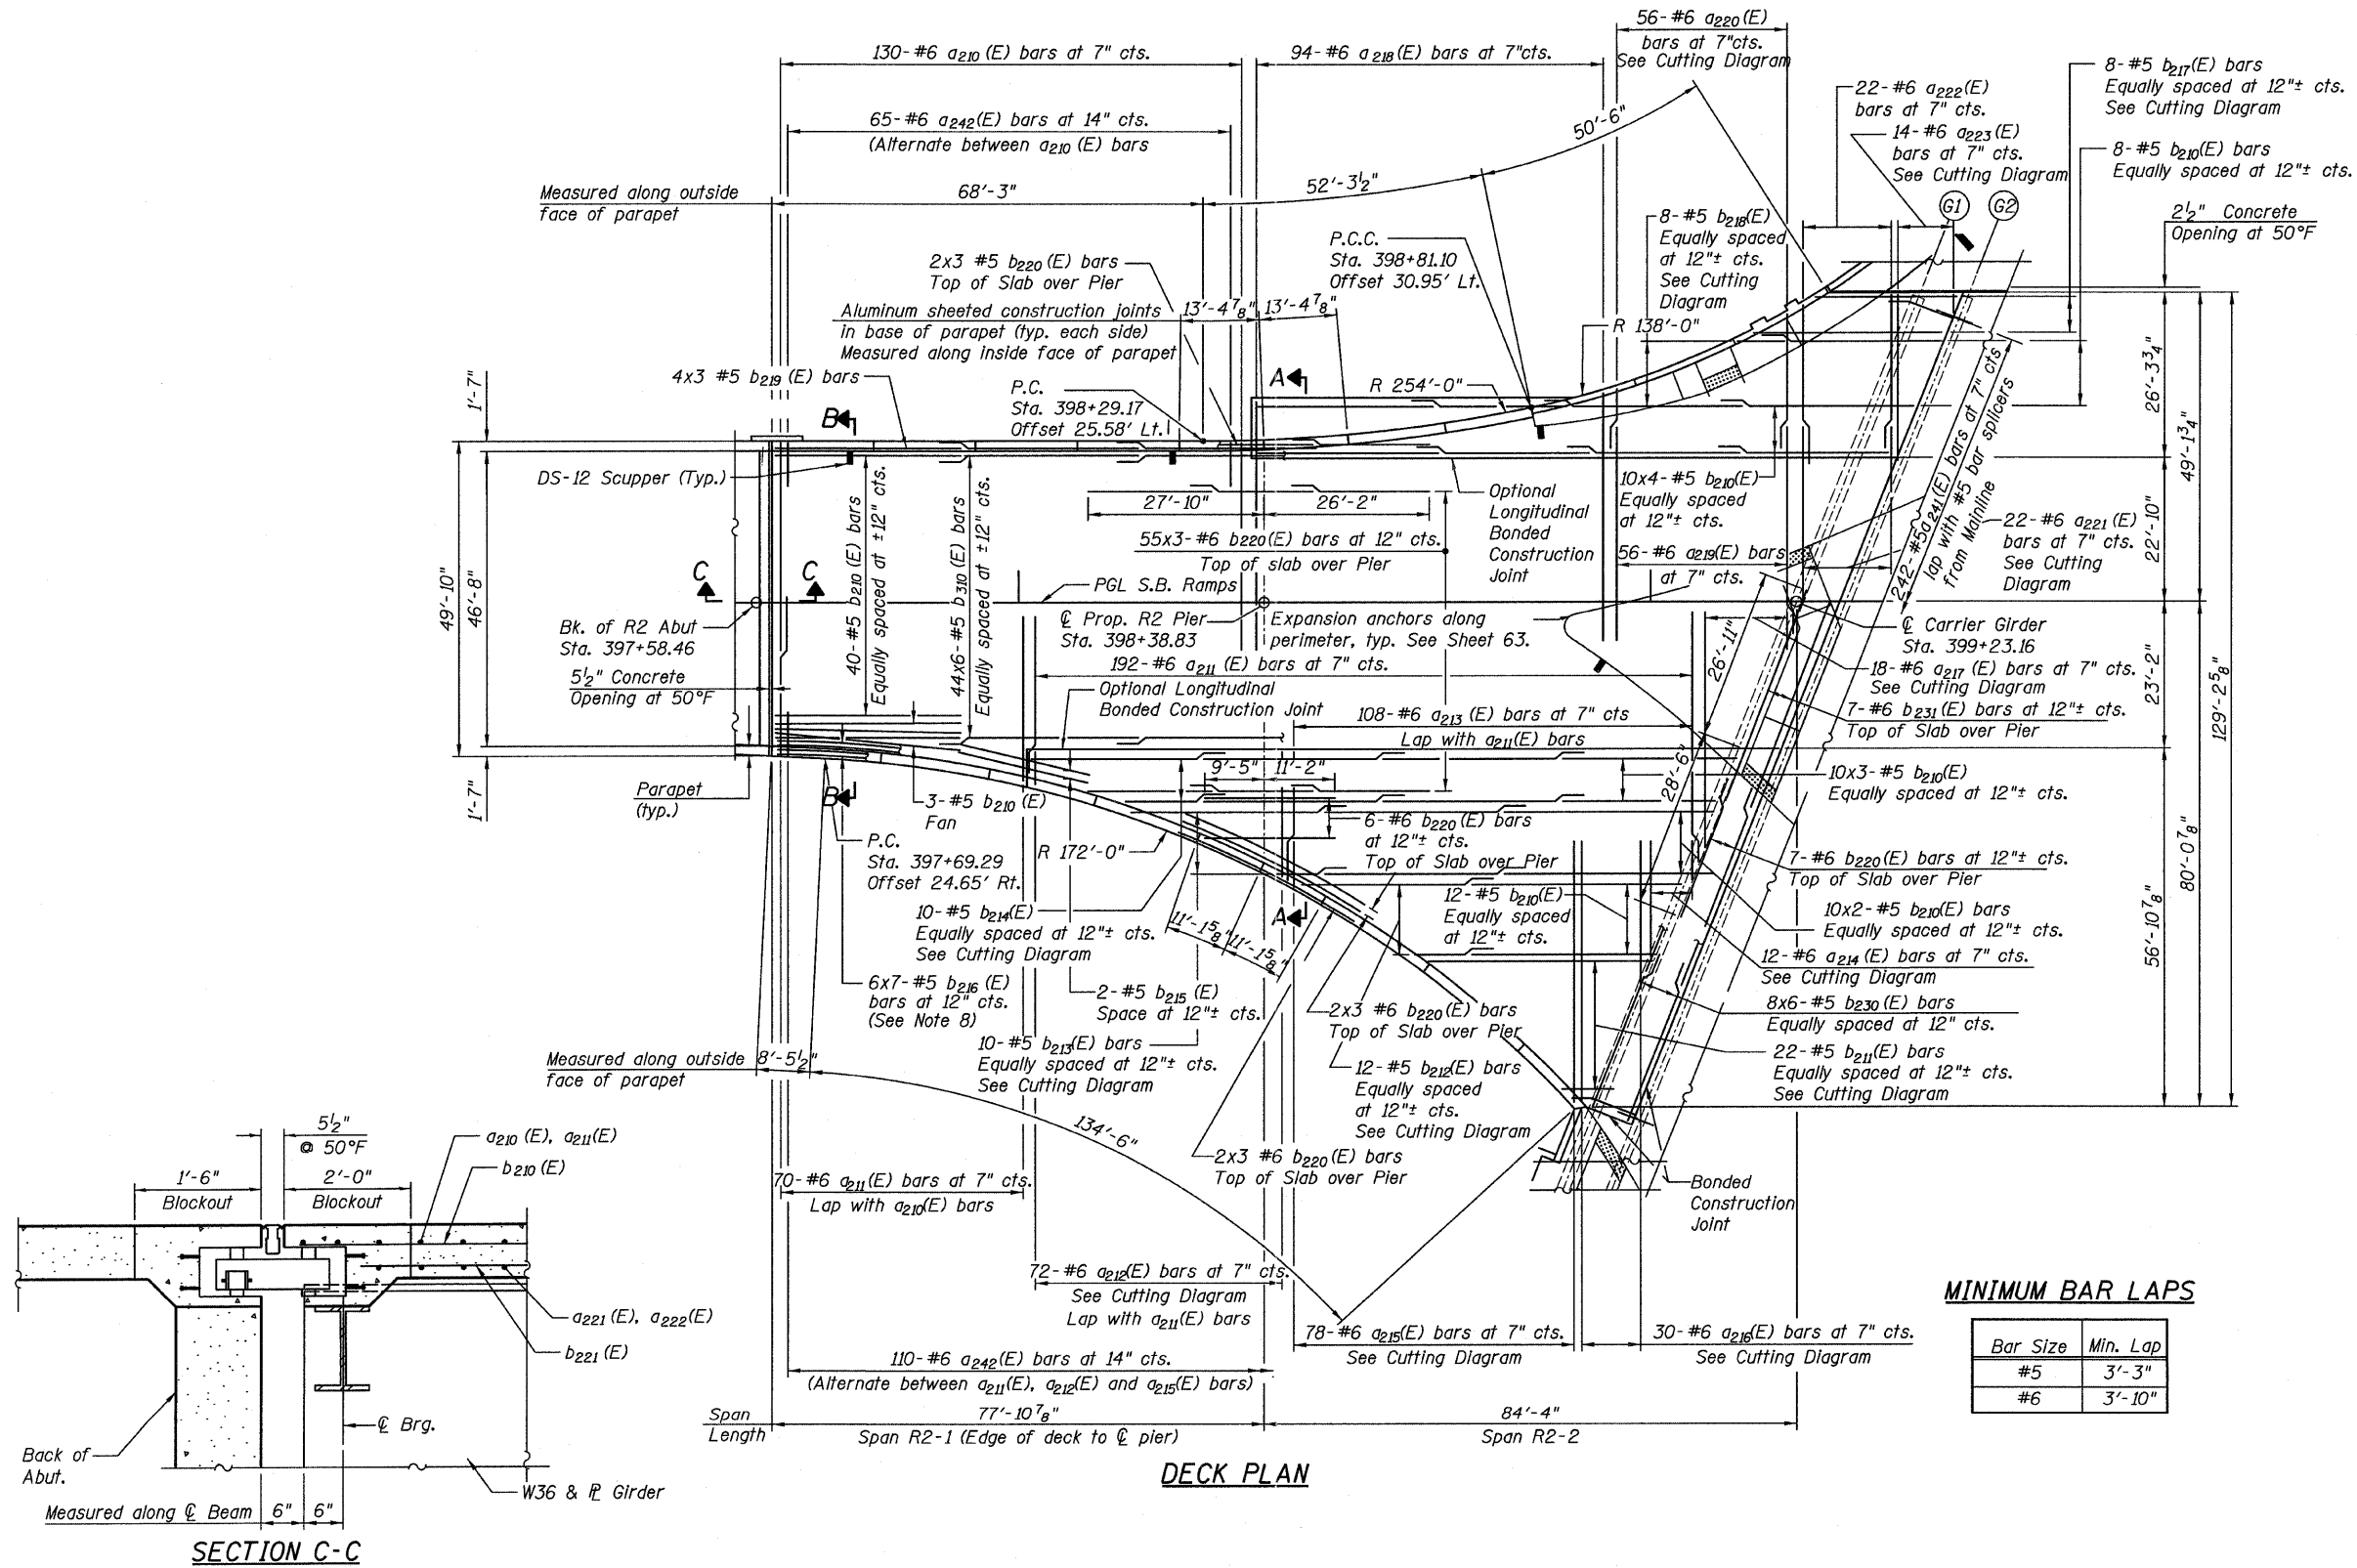

NOTES:

1. Bars indicated thus "47x7-#5" etc. indicates 47 lines of bars with 7 lengths per line.
2. For Section A-A, see Sheet 50.
3. For Parapet Elevations, see Sheet 51.
4. For Bill of Material, see Sheet 50A.
5. For Drainage Scupper System Plan and Section, see Sheets 85, 88 & 89.
6. All construction joints shall be bonded construction joints.
7. Cut longitudinal reinforcement to clear scuppers.
8. Bars shall be placed radially at the spacing noted. Bends bars in field to fit.
9. For sidewalk reinforcement see Sheet 50A.

**SUPERSTRUCTURE - TOP
RAMP 2 FLARE
STRUCTURE NO. 016-0724**

TYLIN INTERNATIONAL	DESIGNED - AMD	REVISIONS		SHEET NO. 49	F.A.I. RTE. 55	SECTION 0711.2R & 1011.1BR	COUNTY COOK	TOTAL SHEETS	SHEET NO.
	CHECKED - PDF	NAME	DATE					741	373
	DRAWN - PK							CONTRACT NO. 60999	
	CHECKED - AMD,							FED. ROAD DIST. NO. 1 ILLINOIS FED. AID PROJECT	
	DATE - 03/25/2011			239 SHEETS					

pi:\01345\structure\c2_Central_Ave_016-0724\15512decktop.dgn 8:41:20 AM 5/10/2011