


STATE OF ILLINOIS
DEPARTMENT OF TRANSPORTATION

NOTES:

1. Bars indicated thus "42x6-#5" etc. indicates 42 lines of bars with 6 lengths per line.
2. For Section A-A and B-B, see Sheet 54.
3. For Section C-C, see Sheet 53.
4. For Parapet Elevations, see Sheet 55.
5. For Bill of Material, see Sheet 54A.
6. For Drainage System Plan and Details, see Sheet 86, 88 & 89.
7. All construction joints shall be bonded construction joints.
8. Cut longitudinal reinforcement to clear scuppers.
9. Bars shall be sprung in place to be concentrically placed at the spacing noted.

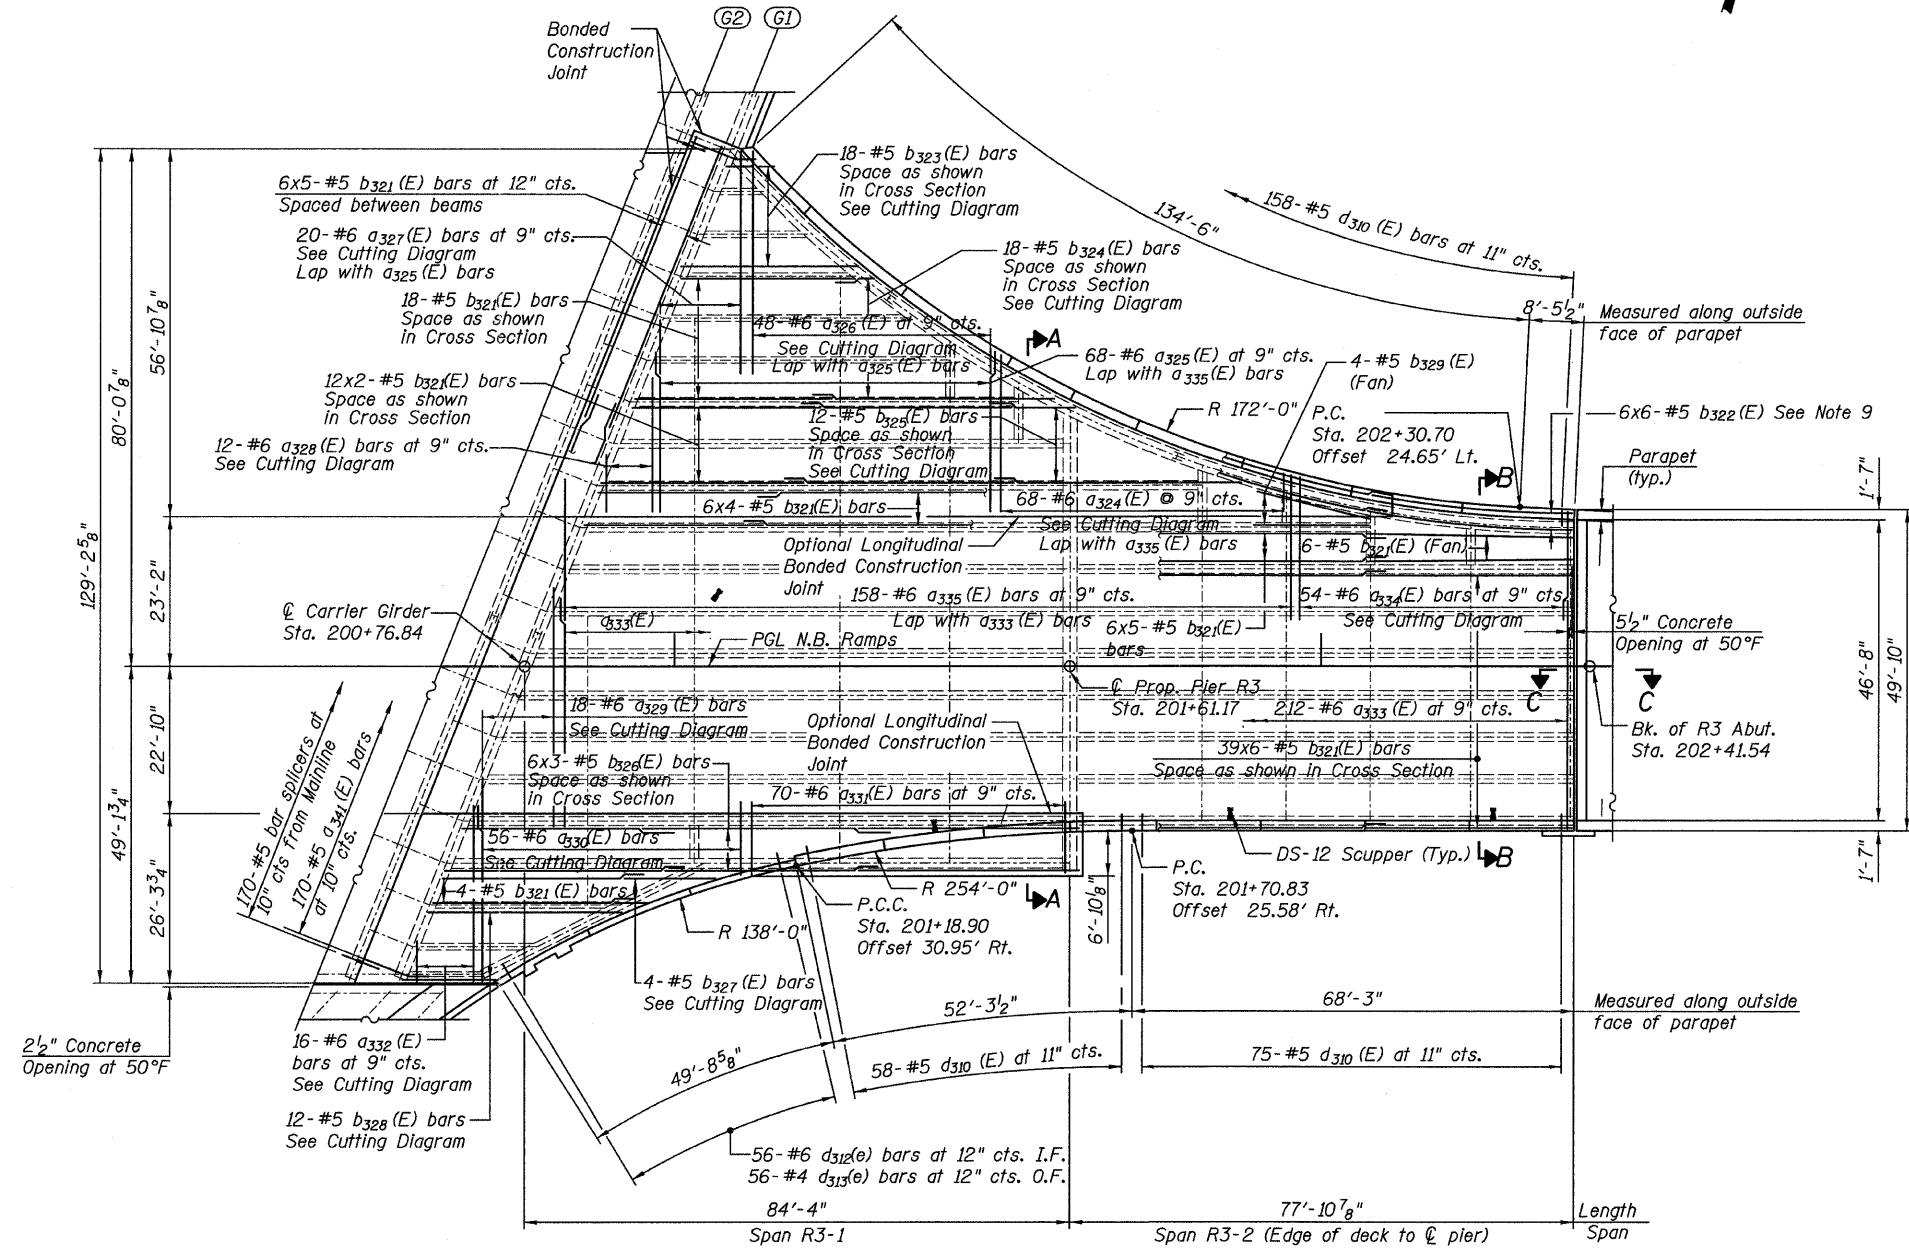

DECK PLAN

MINIMUM BAR LAPS

Bar Size	Min. Lap
#5	3'-3"
#6	3'-10"

**SUPERSTRUCTURE - BOTTOM
RAMP 3 FLARE
STRUCTURE NO. 016-0724**

TYLIN INTERNATIONAL	DESIGNED - AMD	REVISIONS		SHEET NO. 52	F.A.I. RTE.	SECTION	COUNTY	TOTAL SHEETS	SHEET NO.	
	CHECKED - PDF	NAME	DATE		55	0711.2R & 1011.1BR	COOK	741	376	
	DRAWN - PK				239 SHEETS	CONTRACT NO. 60999				
	CHECKED - AMD,				FED. ROAD DIST. NO. 1 ILLINOIS FED. AID PROJECT					
DATE - 03/25/2011										

8:41:27 AM

pi:\01345\structure\02 Central Ave. 016-0724\15513deckbot.dgn

5/10/2011