



STATE OF ILLINOIS
DEPARTMENT OF TRANSPORTATION

203'-0 1/2" End to End of Barrier

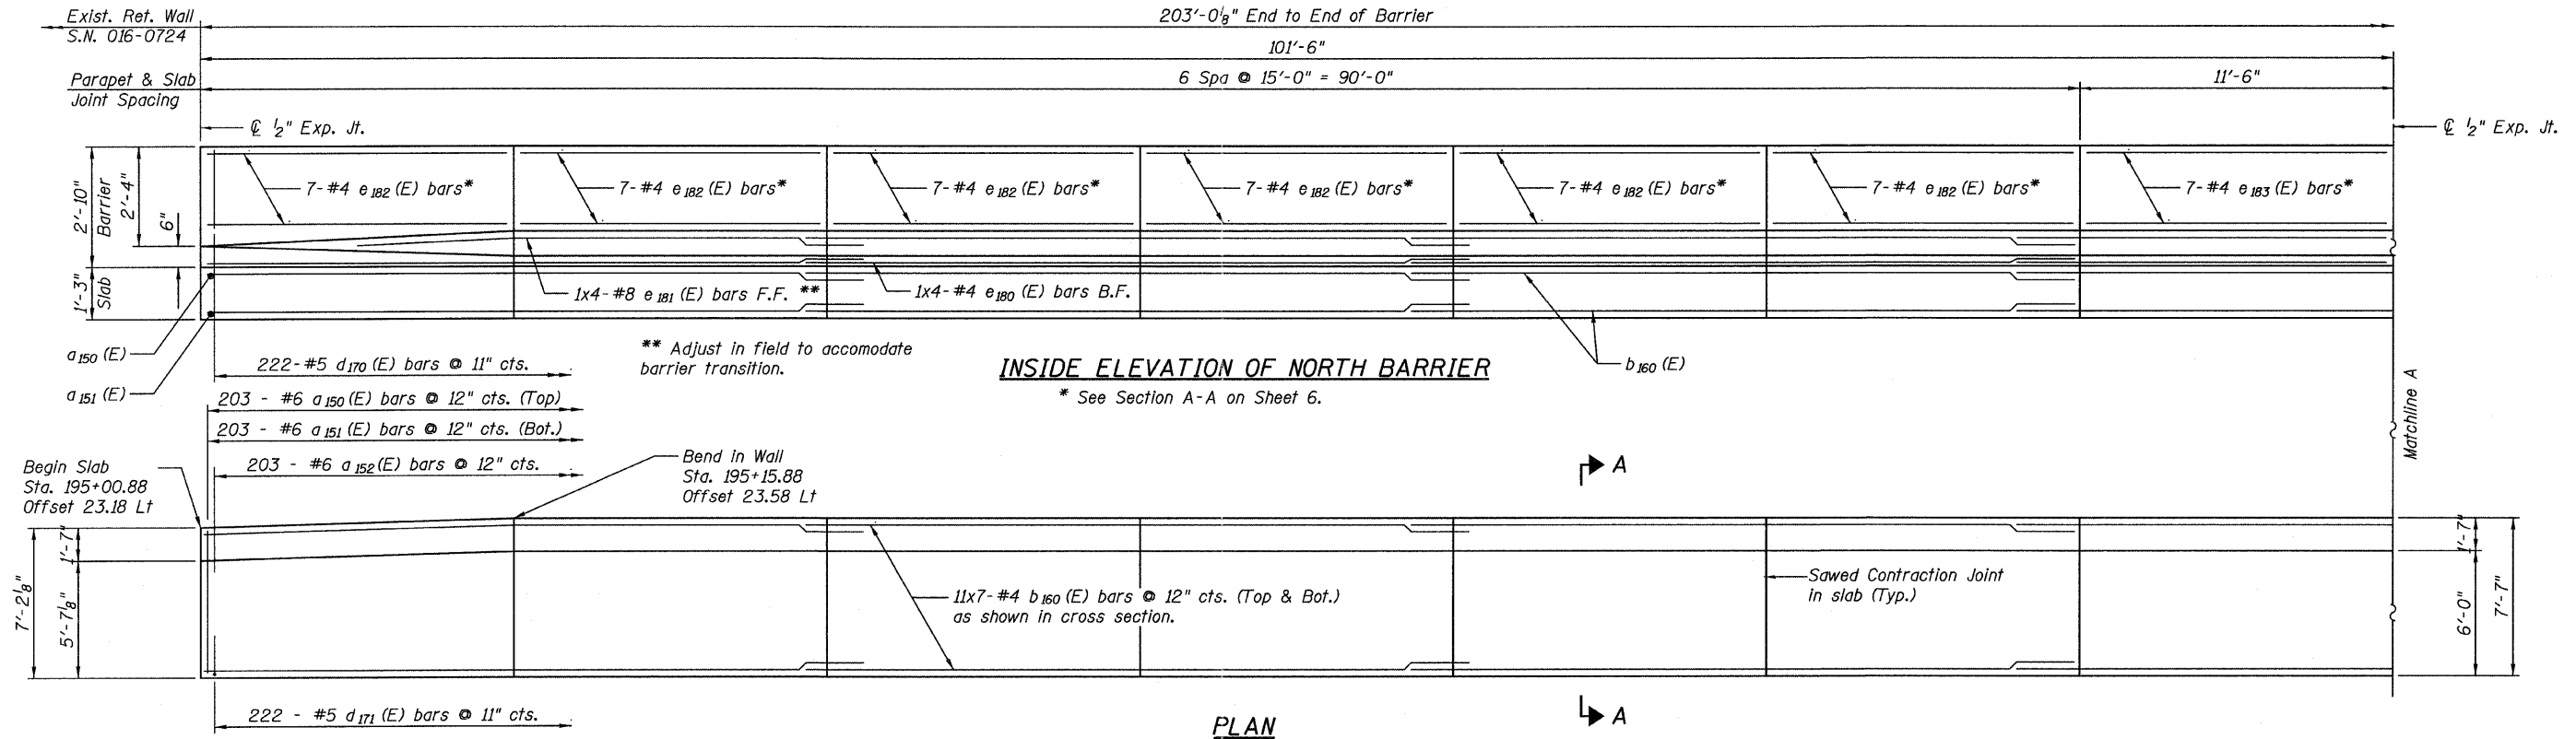

PLAN

203'-0 1/2" End to End of Barrier

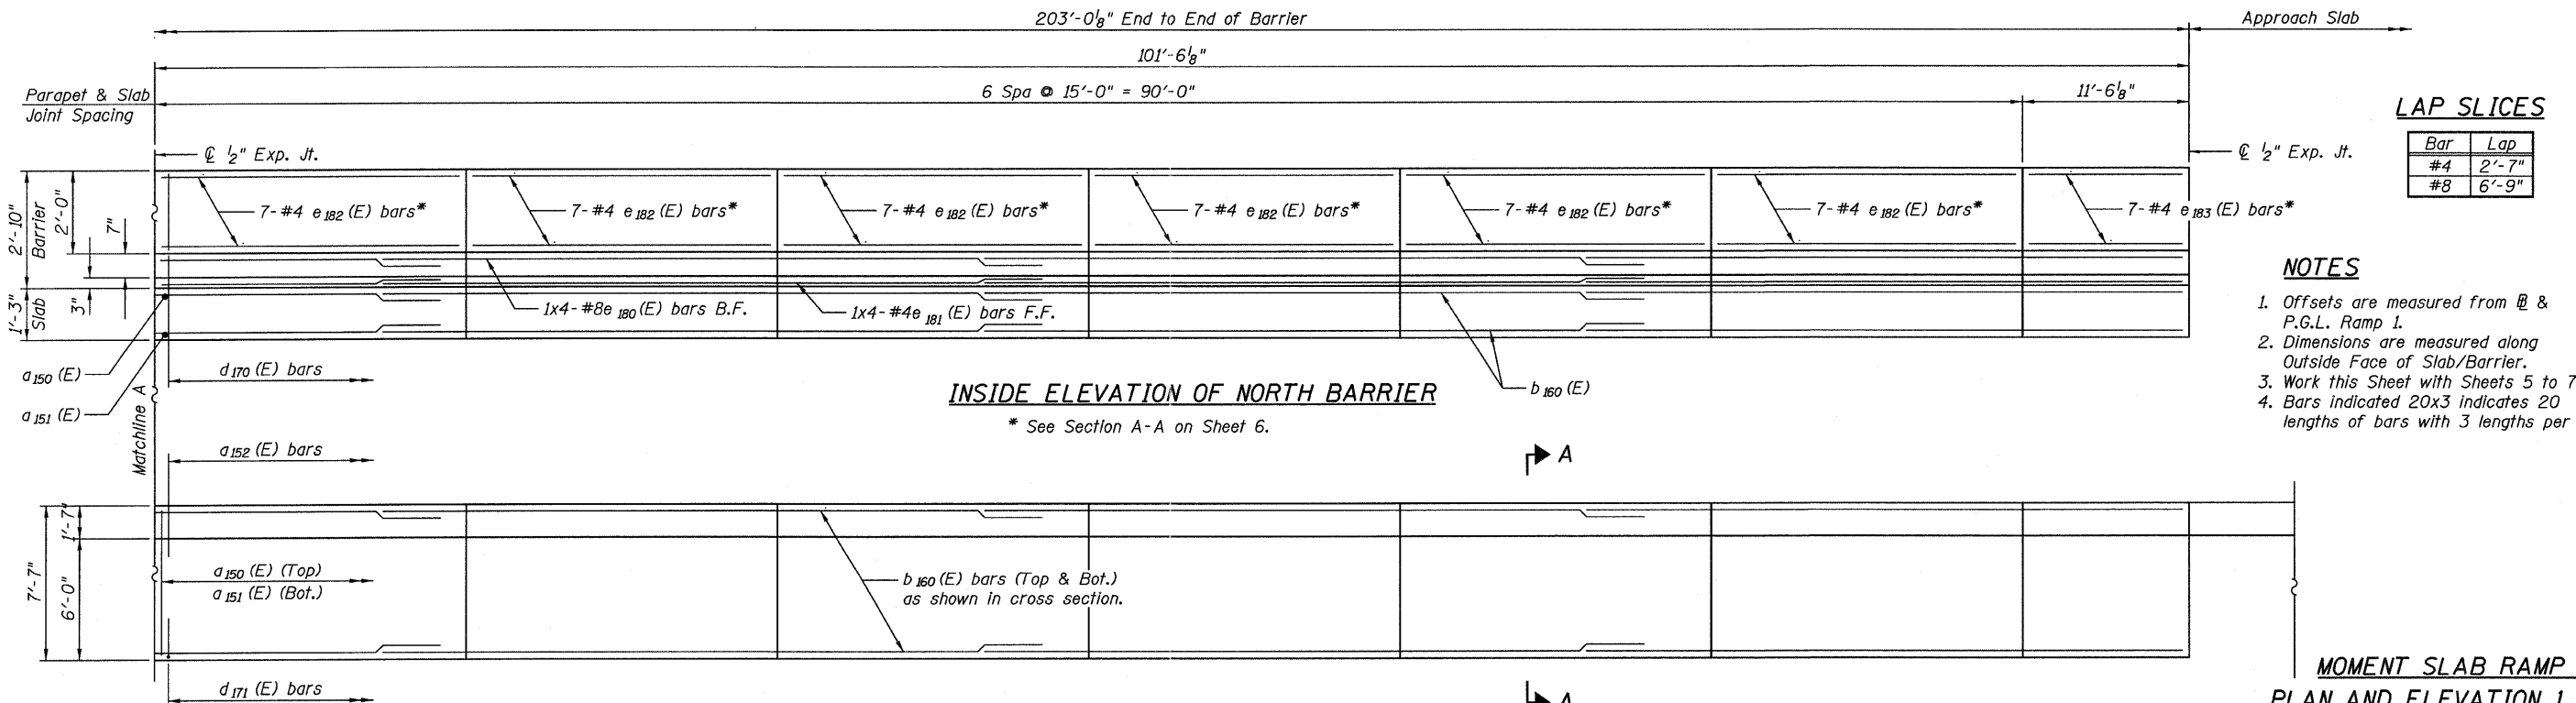

PLAN

LAP SLICES

Bar	Lap
#4	2'-7"
#8	6'-9"

NOTES

- Offsets are measured from @ & P.G.L. Ramp 1.
- Dimensions are measured along Outside Face of Slab/Barrier.
- Work this Sheet with Sheets 5 to 7.
- Bars indicated 20x3 indicates 20 lengths of bars with 3 lengths per line.

MOMENT SLAB RAMP 1
PLAN AND ELEVATION 1 OF 2
STRUCTURE NO. 016-1304

TYLIN INTERNATIONAL

DESIGNED - EKH	REVISIONS	
	NAME	DATE
CHECKED - AMD, MMB		
DRAWN - EKH		
CHECKED - AMD, MMB		
DATE - 03/25/2011		

SHEET NO. 4

10 SHEETS

F.A.I RTE.	SECTION	COUNTY	TOTAL SHEETS	SHEET NO.
55	0711.2R & 1011.1BR	COOK	741	567
CONTRACT NO. 60999				
FED. ROAD DIST. NO. 1 ILLINOIS FED. AID PROJECT				

p:\01345\structure\2 Central Ave. 016-0724\155-1mmslab1.dgn 4/28/2011 1:29:24 PM