
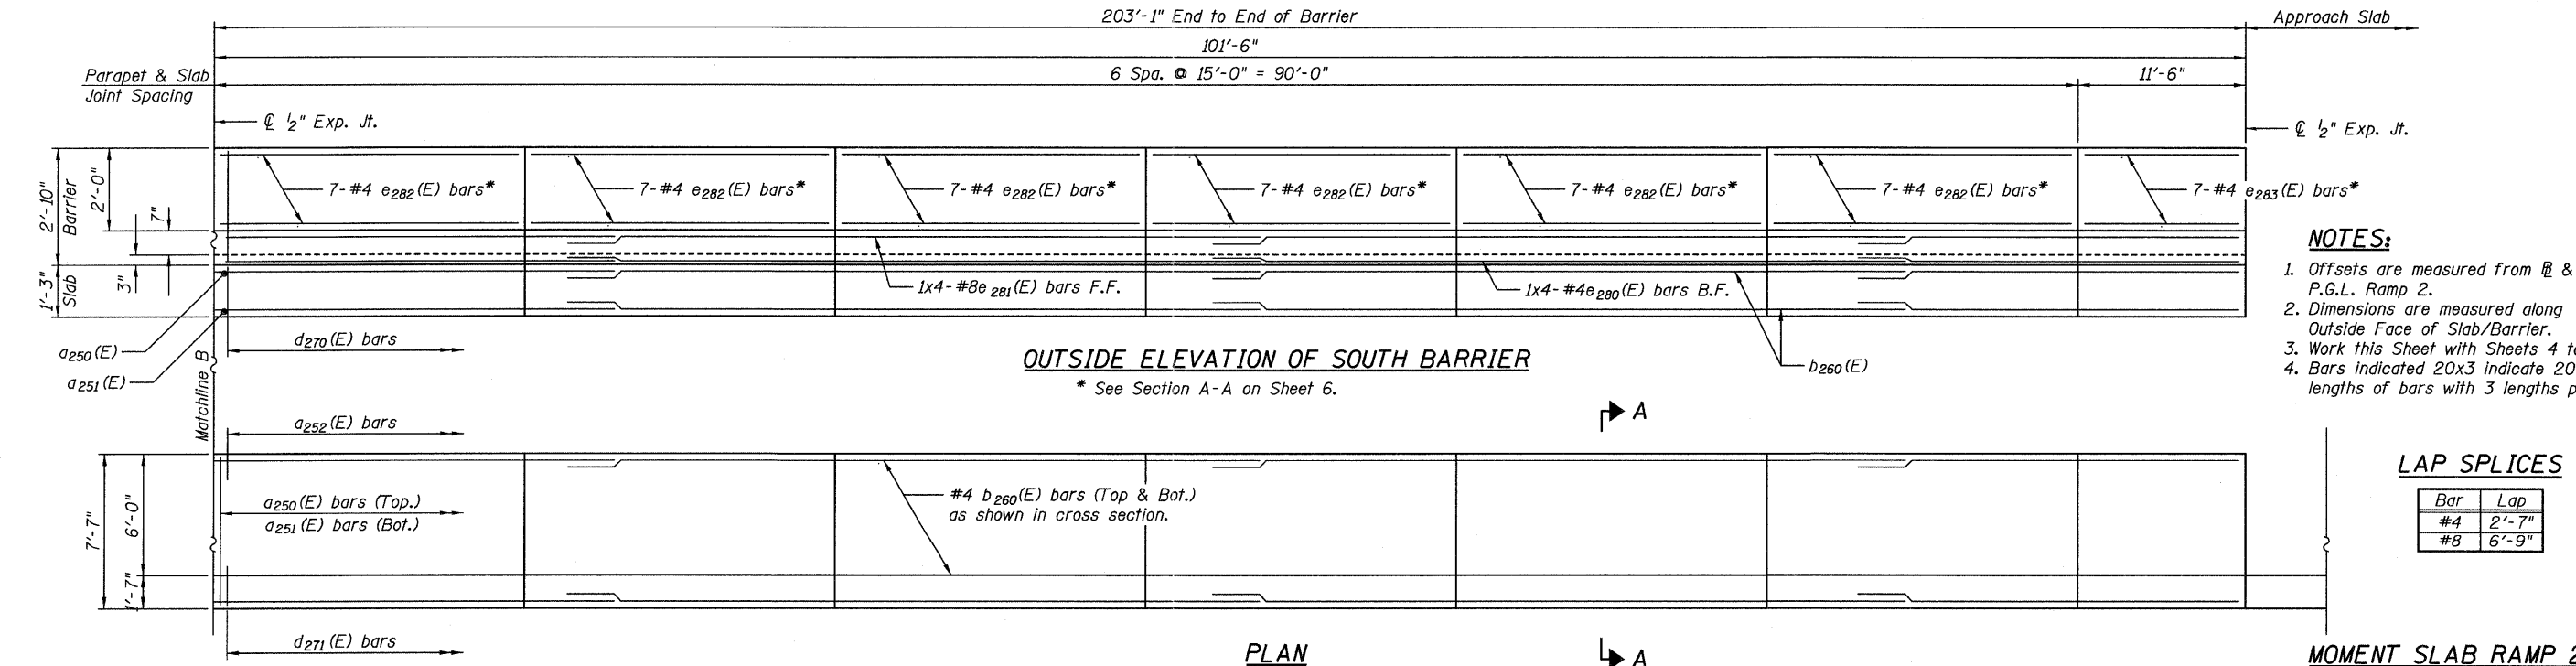


STATE OF ILLINOIS
DEPARTMENT OF TRANSPORTATION

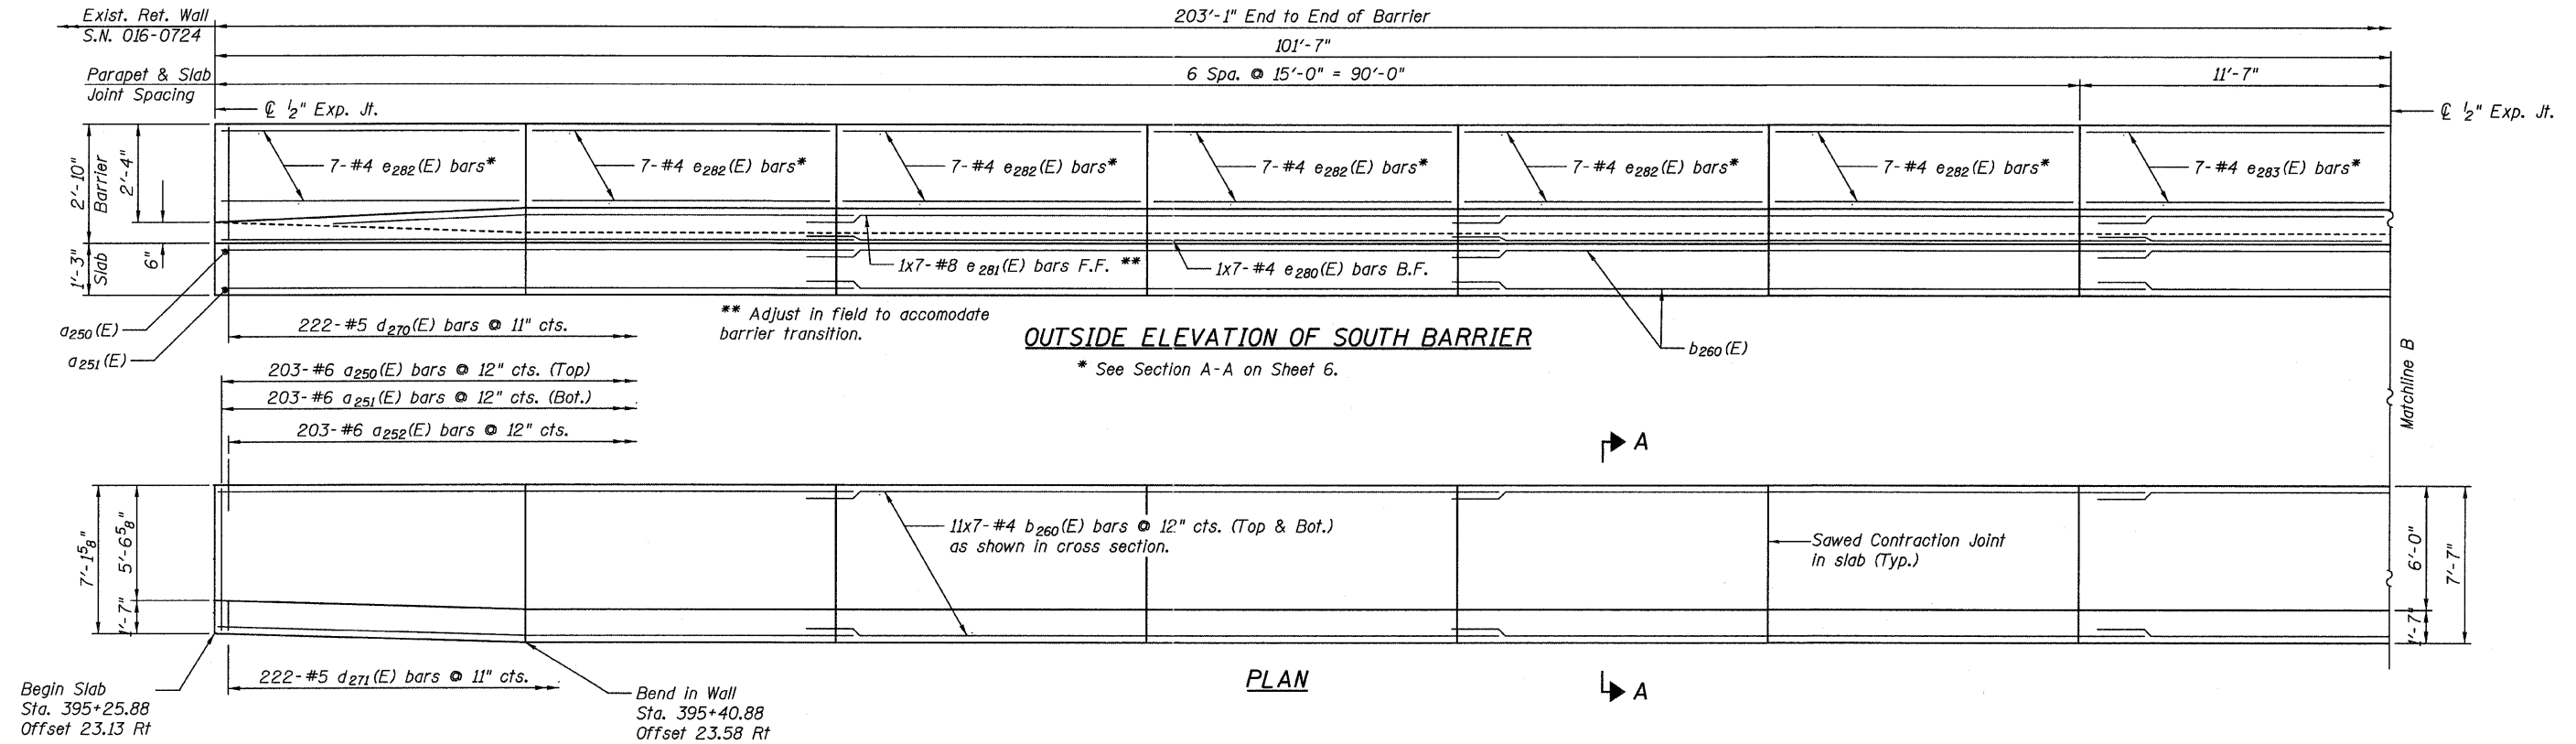

- NOTES:**
1. Offsets are measured from @ & P.G.L. Ramp 2.
 2. Dimensions are measured along Outside Face of Slab/Barrier.
 3. Work this Sheet with Sheets 4 to 7.
 4. Bars indicated 20x3 indicate 20 lengths of bars with 3 lengths per line.

LAP SPLICES

Bar	Lap
#4	2'-7"
#8	6'-9"

**MOMENT SLAB RAMP 2
PLAN AND ELEVATION 2 OF 2
STRUCTURE NO. 016-1305**

TYLIN INTERNATIONAL

DESIGNED	EKH	REVISIONS	
CHECKED	AMD,MMB	NAME	DATE
DRAWN	EKH		
CHECKED	AMD,MMB		
DATE	03/25/2011		

SHEET NO. 5	F.A.I. RTE.	SECTION	COUNTY	TOTAL SHEETS	SHEET NO.
	55	0711.2R & 1011.1BR	COOK	741	578
10 SHEETS	CONTRACT NO. 60999				
FED. ROAD DIST. NO. 1 ILLINOIS FED. AID PROJECT					

4/28/2011 1:29:37 PM p:\01345\structure\2 Central Ave. 016-0724\155-2\moms\lab2.dgn