



STATE OF ILLINOIS
DEPARTMENT OF TRANSPORTATION

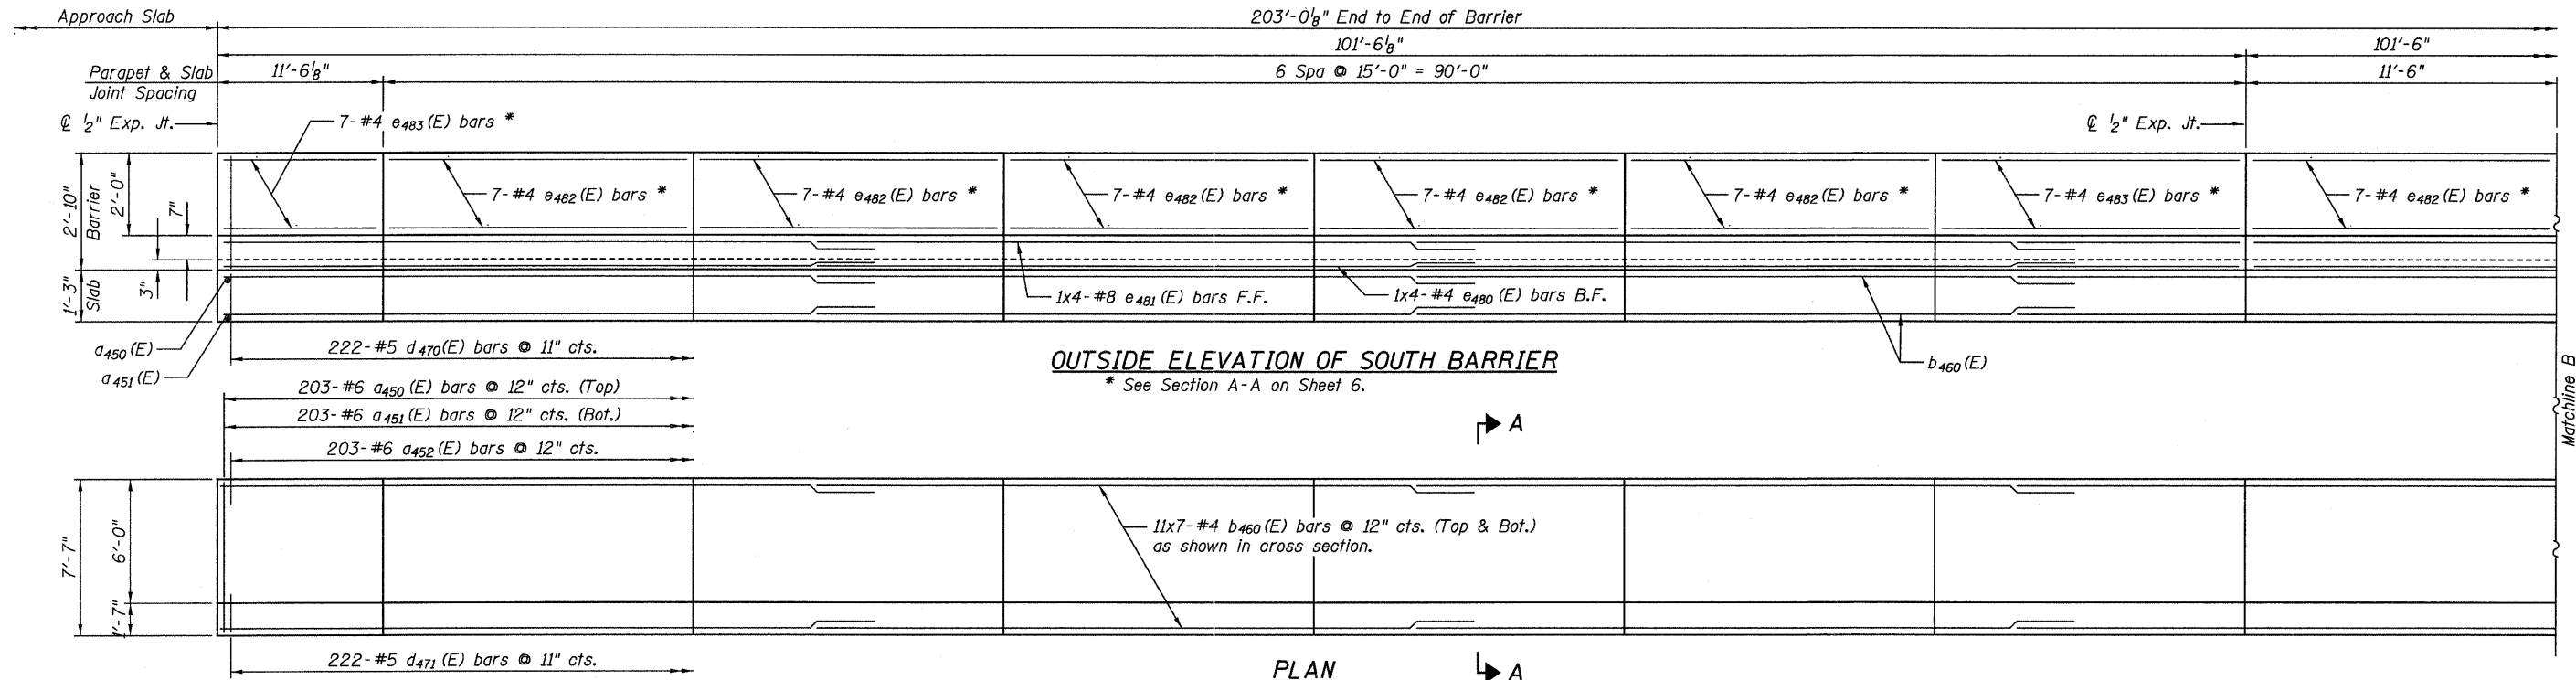

OUTSIDE ELEVATION OF SOUTH BARRIER

* See Section A-A on Sheet 6.

PLAN

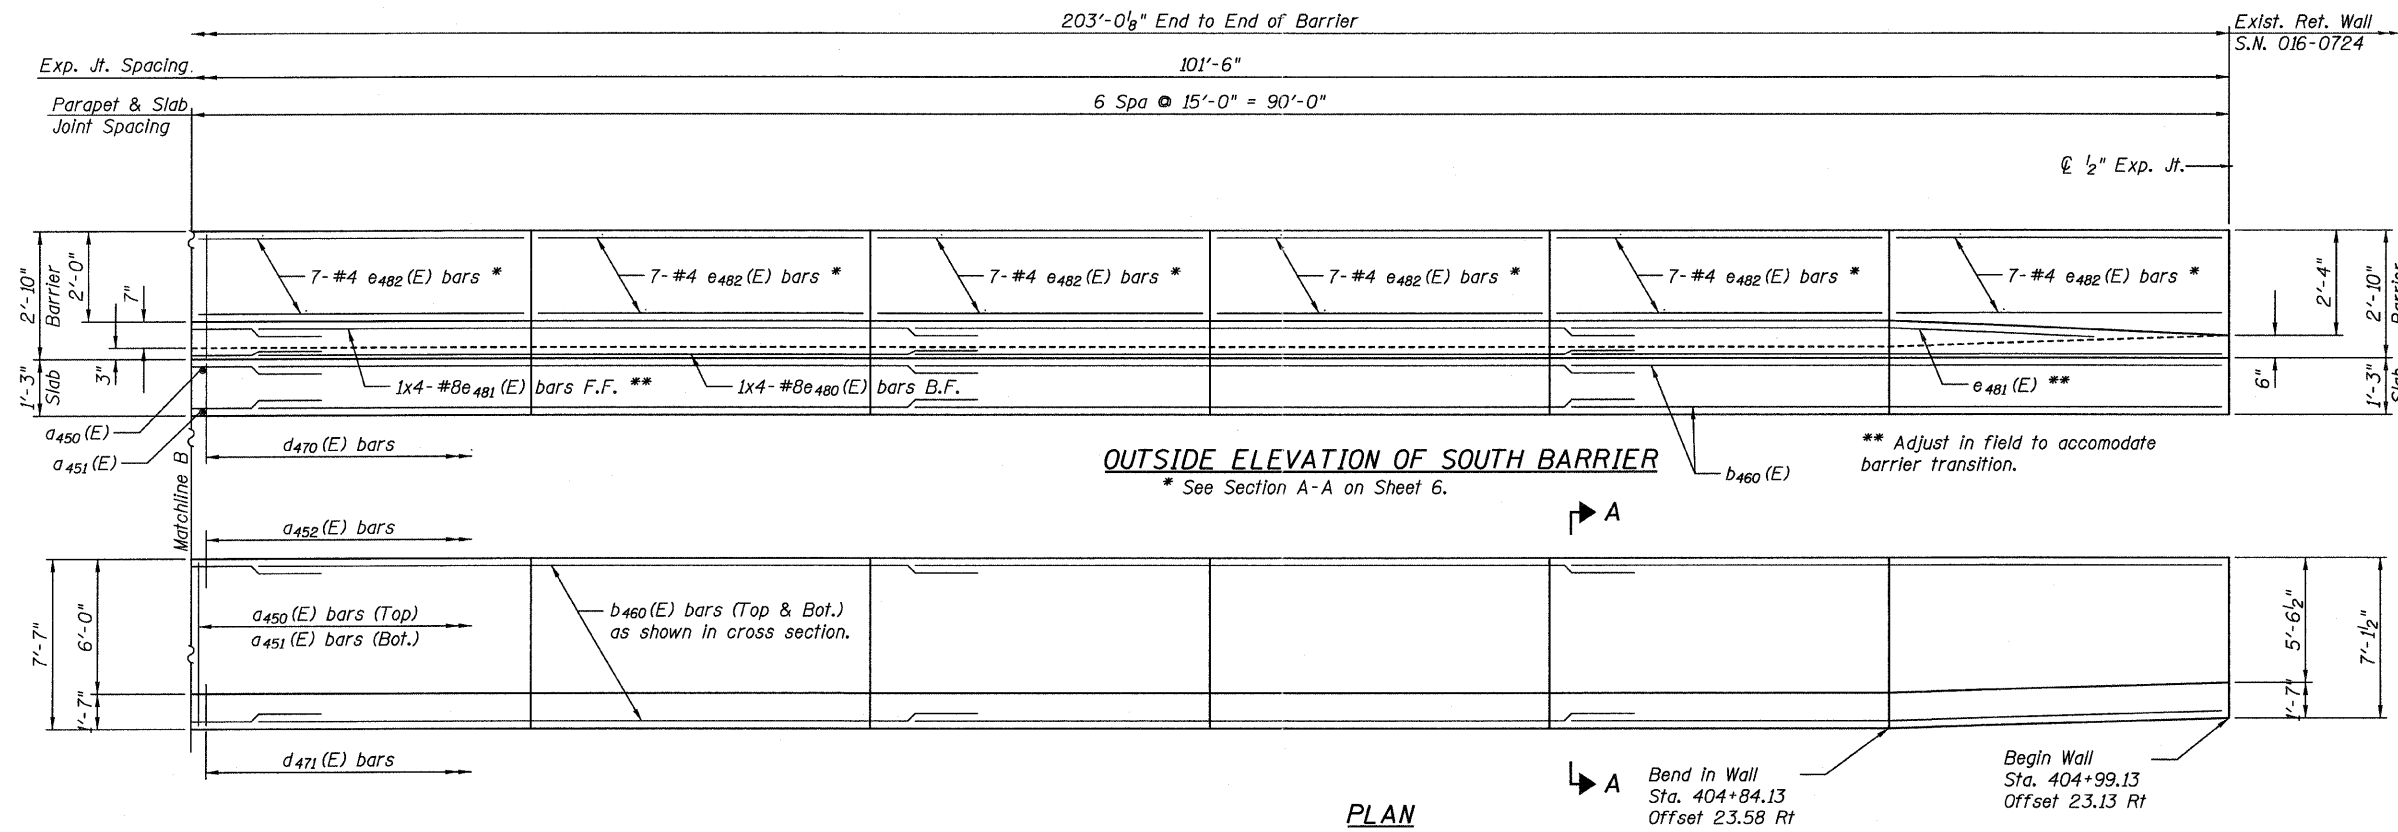

OUTSIDE ELEVATION OF SOUTH BARRIER

* See Section A-A on Sheet 6.

PLAN

NOTES

1. Offsets are measured from @ & P.G.L. Ramp 4.
2. Dimensions are measured along Outside Face of Slab/Barrier.
3. Work this Sheet with Sheets 4 to 7.
4. Bars indicated 20x3 indicates 20 lengths of bar with 3 lengths per line.

LAP SPLICES

Bar	Lap
#4	2'-7"
#8	6'-9"

**MOMENT SLAB RAMP 4
PLAN AND ELEVATION 2 OF 2
STRUCTURE NO. 016-1307**

TYLIN INTERNATIONAL

DESIGNED - EKH	REVISIONS	
	NAME	DATE
CHECKED - AMD,MMB		
DRAWN - EKH		
CHECKED - AMD,MMB		
DATE - 03/25/2011		

SHEET NO. 5	F.A.I. RTE.	SECTION	COUNTY	TOTAL SHEETS	SHEET NO.
	55	0711.2R & 1011.1BR	COOK	741	597
11 SHEETS			CONTRACT NO. 60999		
FED. ROAD DIST. NO. 1 ILLINOIS FED. AID PROJECT					

4/28/2011 12:29:59 PM p:\01345\structure\2 Central Ave. 016-0724\155-4\mcm\lab2.dgn