


STATE OF ILLINOIS
DEPARTMENT OF TRANSPORTATION

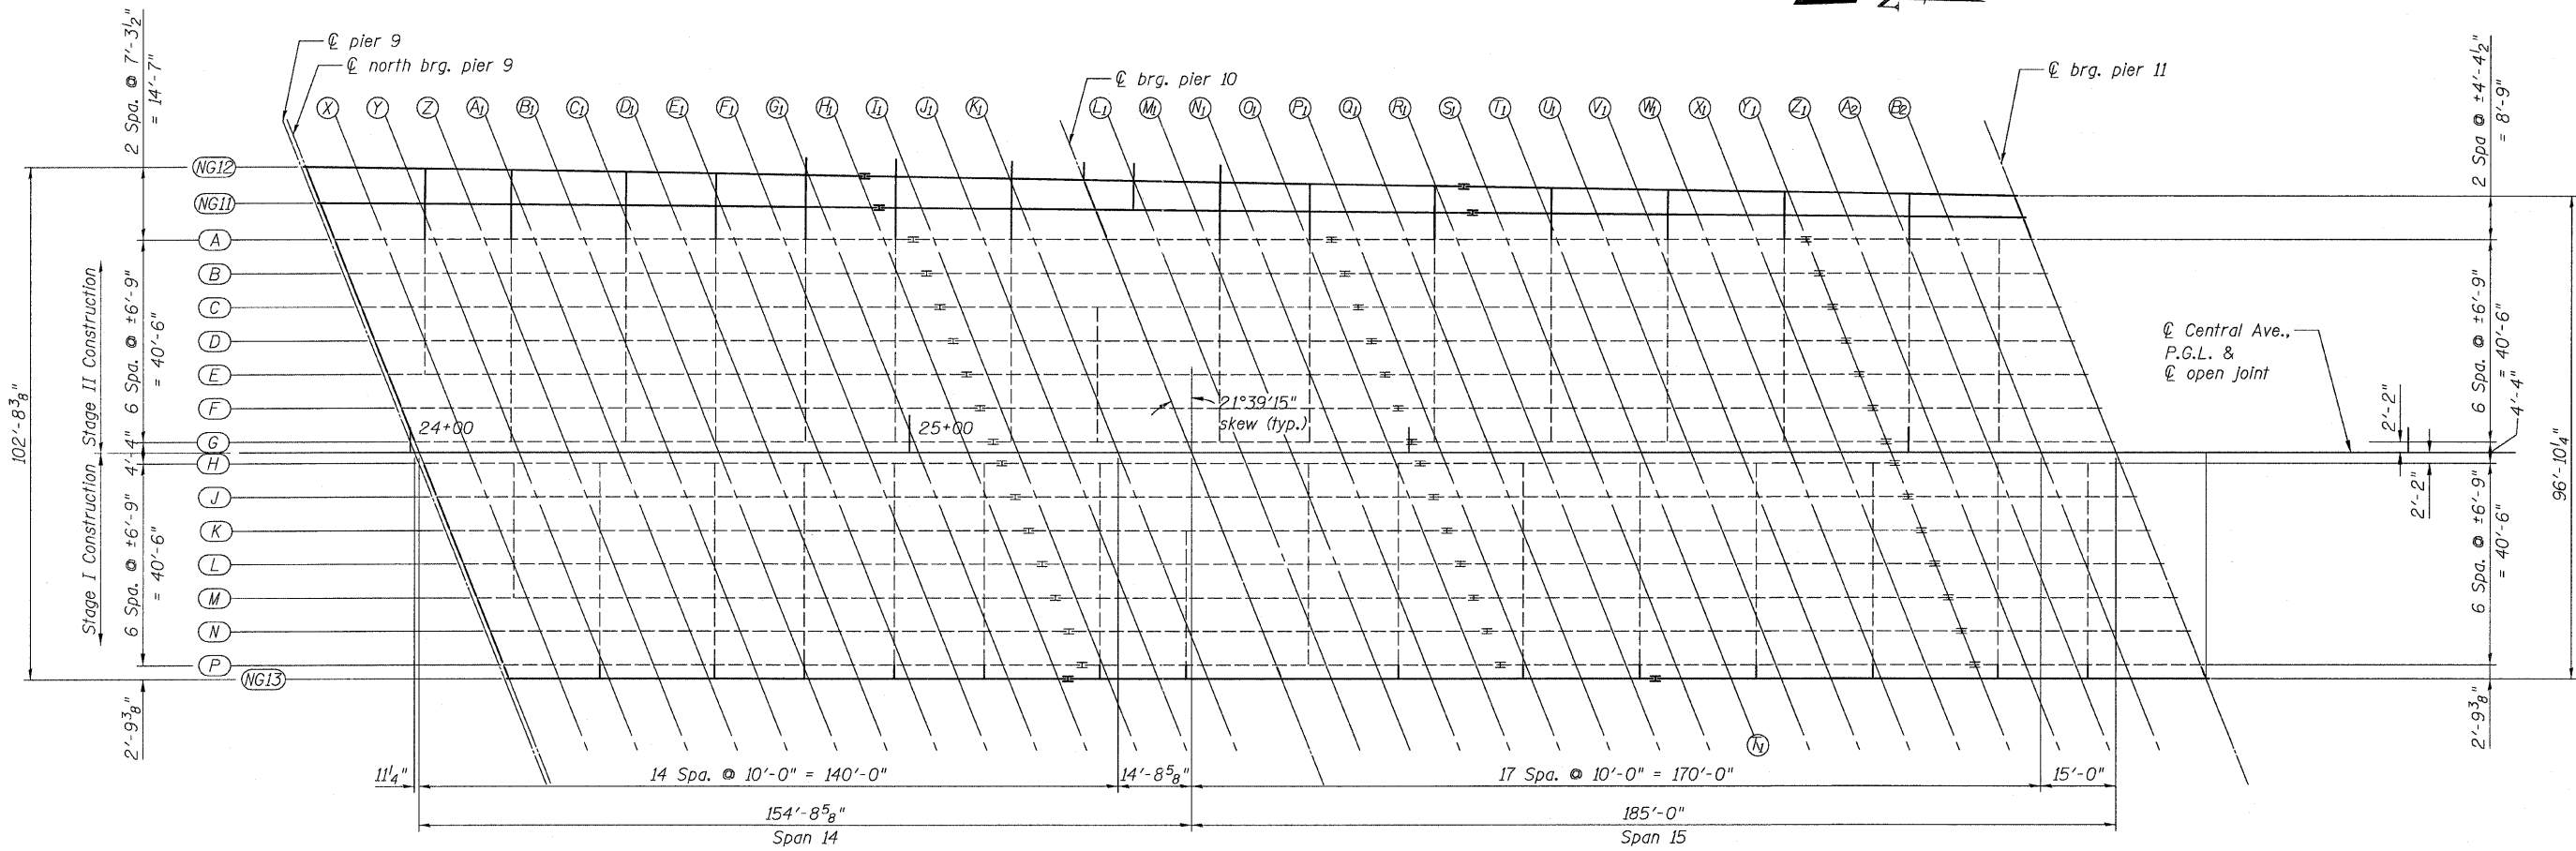

PLAN

TOP OF SLAB ELEVATIONS
LAYOUT SPANS 14 & 15
STRUCTURE NO. 016-3240

TYLIN INTERNATIONAL	DESIGNED - DY, LS	REVISIONS	
	CHECKED - AMD, LS	NAME	DATE
	DRAWN - DY, LS		
	CHECKED - AMD, LS		
	DATE - 03/25/2011		

SHEET NO. 9	F.A.I. RTE.	SECTION	COUNTY	TOTAL SHEETS	SHEET NO.
	55	0711.2R & 1011.1BR	COOK	741	612
73 SHEETS		CONTRACT NO. 60999			
FED. ROAD DIST. NO. 1 ILLINOIS FED. AID PROJECT					

4/28/2011 2:27:12 PM