



STATE OF ILLINOIS
DEPARTMENT OF TRANSPORTATION

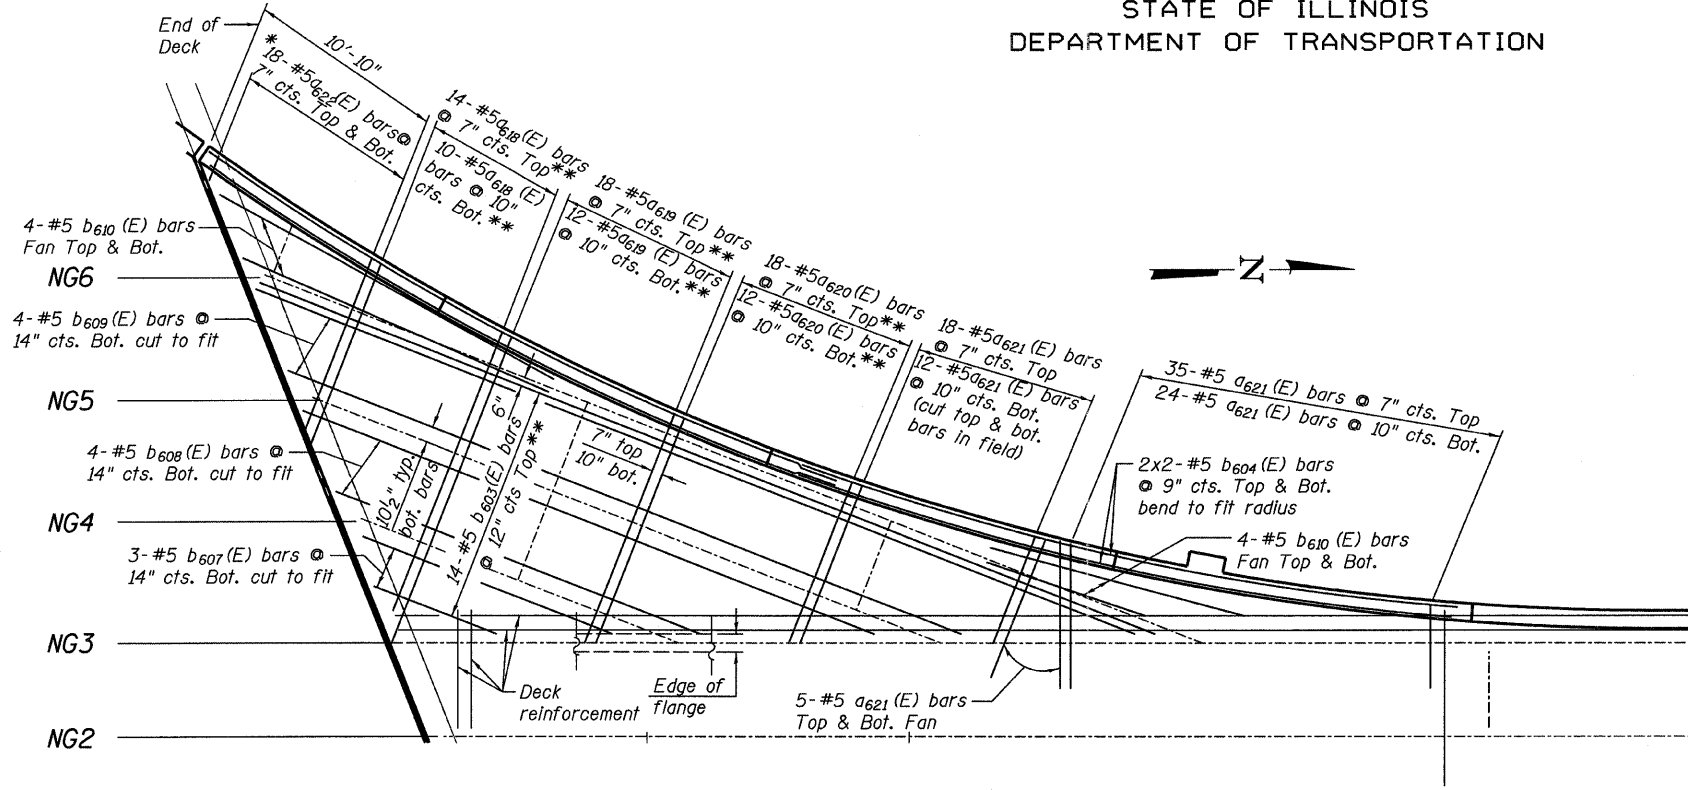

PLAN - SOUTHWEST CORNER
(Sidewalk not shown for clarity)

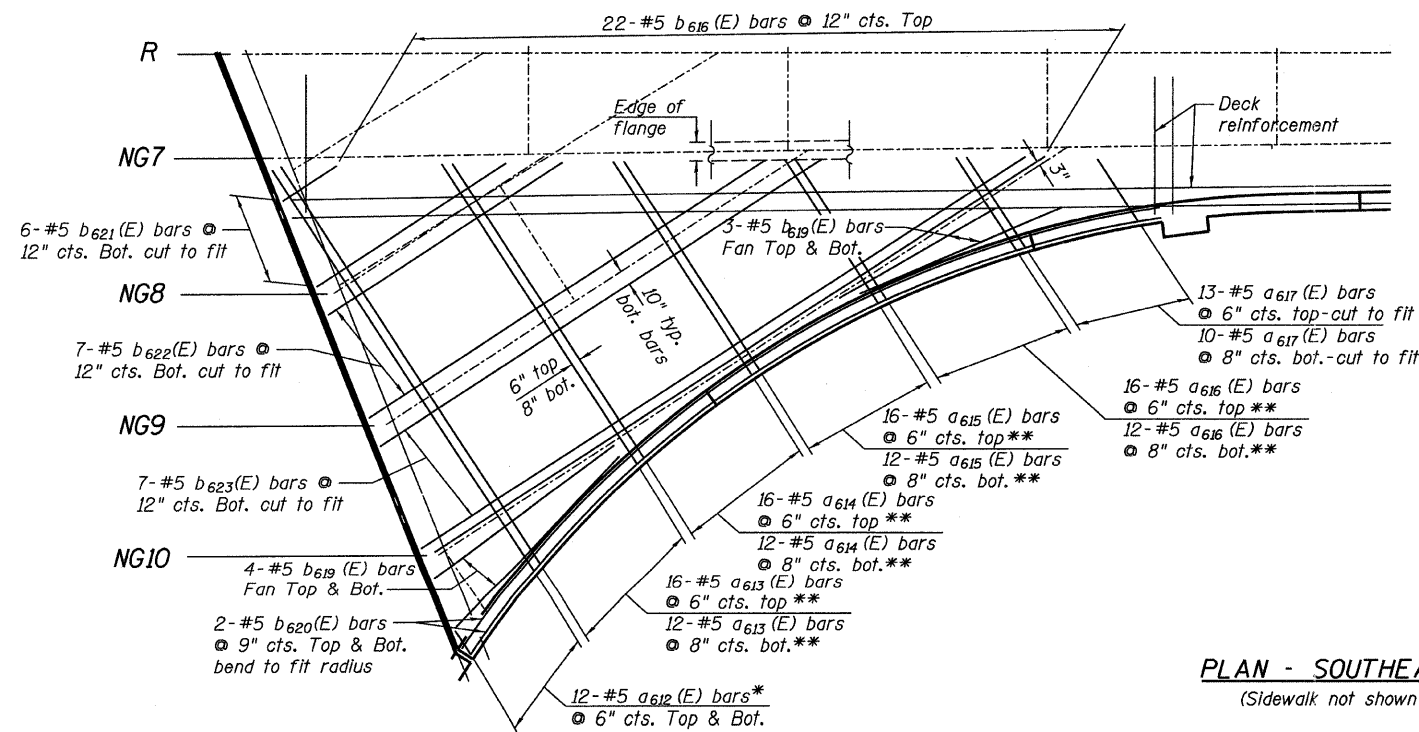

PLAN - SOUTHEAST CORNER
(Sidewalk not shown for clarity)

* Order bars full length. Cut as shown in Bar Cutting Diagram and use remainder of bars in bottom.

** Order bars full length. Cut as shown in Bar Cutting Diagram.

**SUPERSTRUCTURE
FLARED DECK
STRUCTURE NO. 016-3241**

TYLIN INTERNATIONAL

DESIGNED - DY, LS		REVISIONS	
CHECKED - AMD, LS		NAME	DATE
DRAWN - DY, LS			
CHECKED - AMD, LS			
DATE - 03/25/2011			

SHEET NO. 20A	F.A.I. RTE.	SECTION	COUNTY	TOTAL SHEETS	SHEET NO.
	73 SHEETS	55	0711.2R & 1011.1BR	COOK	741 623A
			CONTRACT NO. 60999		
FED. ROAD DIST. NO. 1 ILLINOIS FED. AID PROJECT					

9/15/25 AM

pl:\01345\structure\c3_North_Approach_016-3241\15503deck.dwg

5/9/2011