




STATE OF ILLINOIS
DEPARTMENT OF TRANSPORTATION

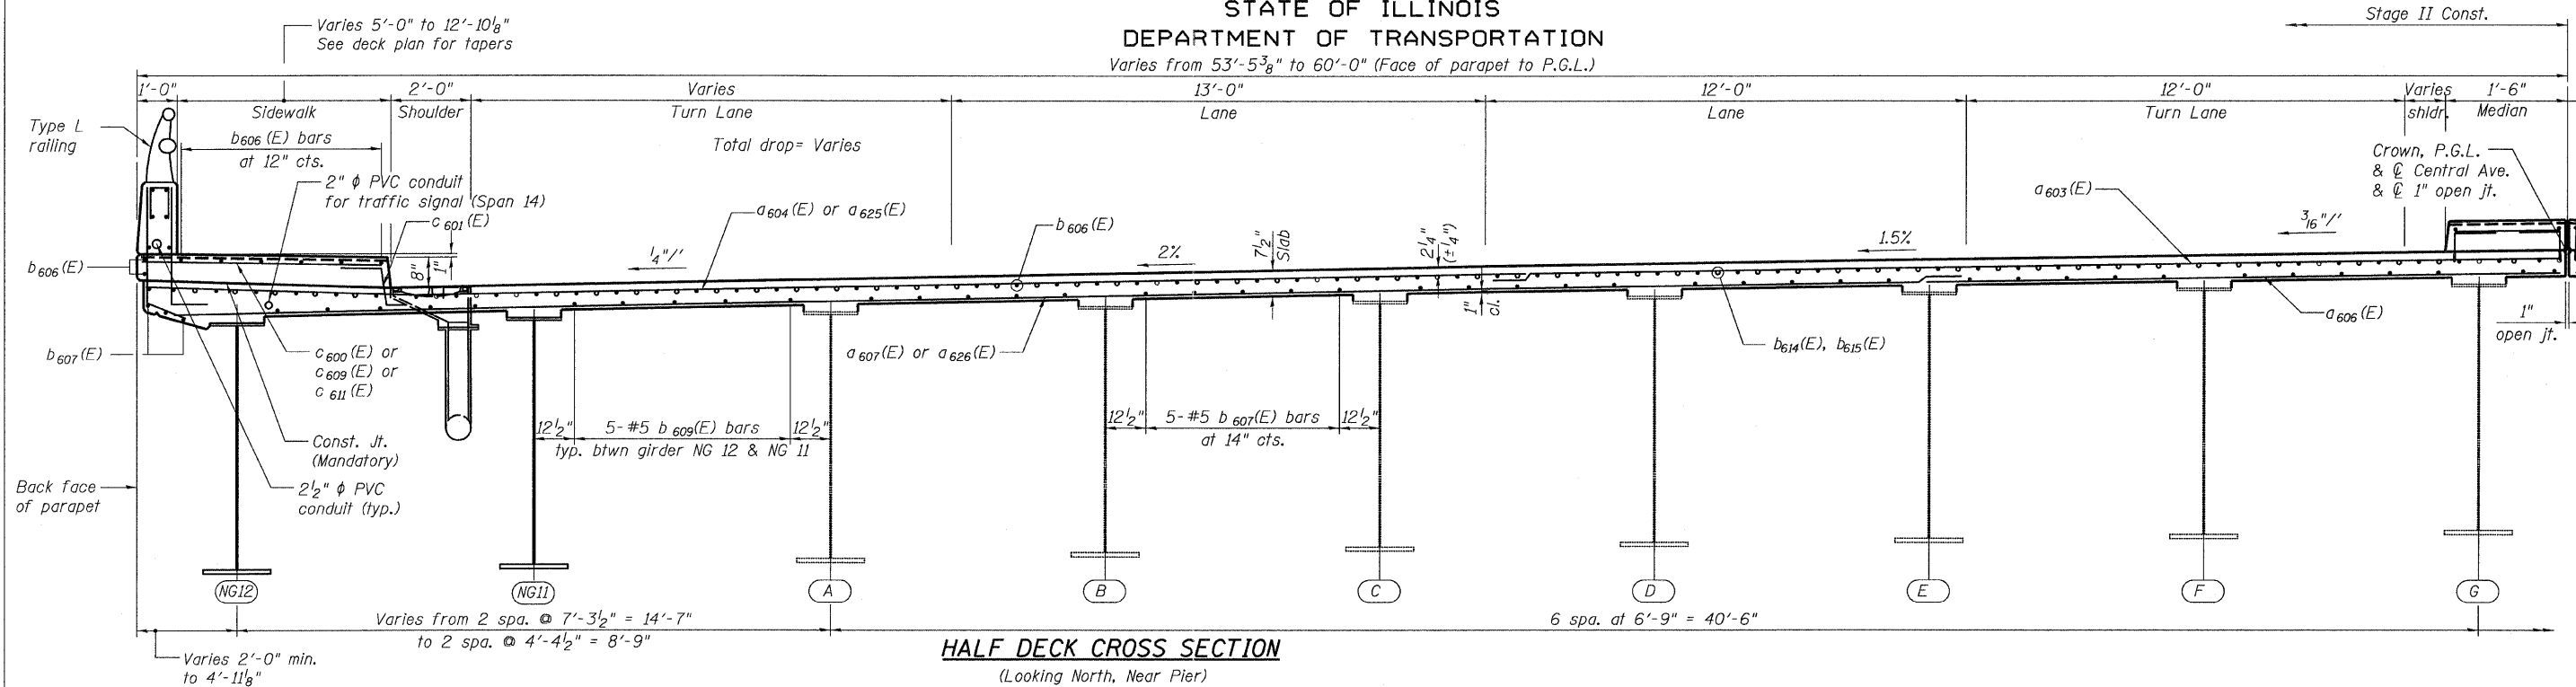

HALF DECK CROSS SECTION
(Looking North, Near Pier)

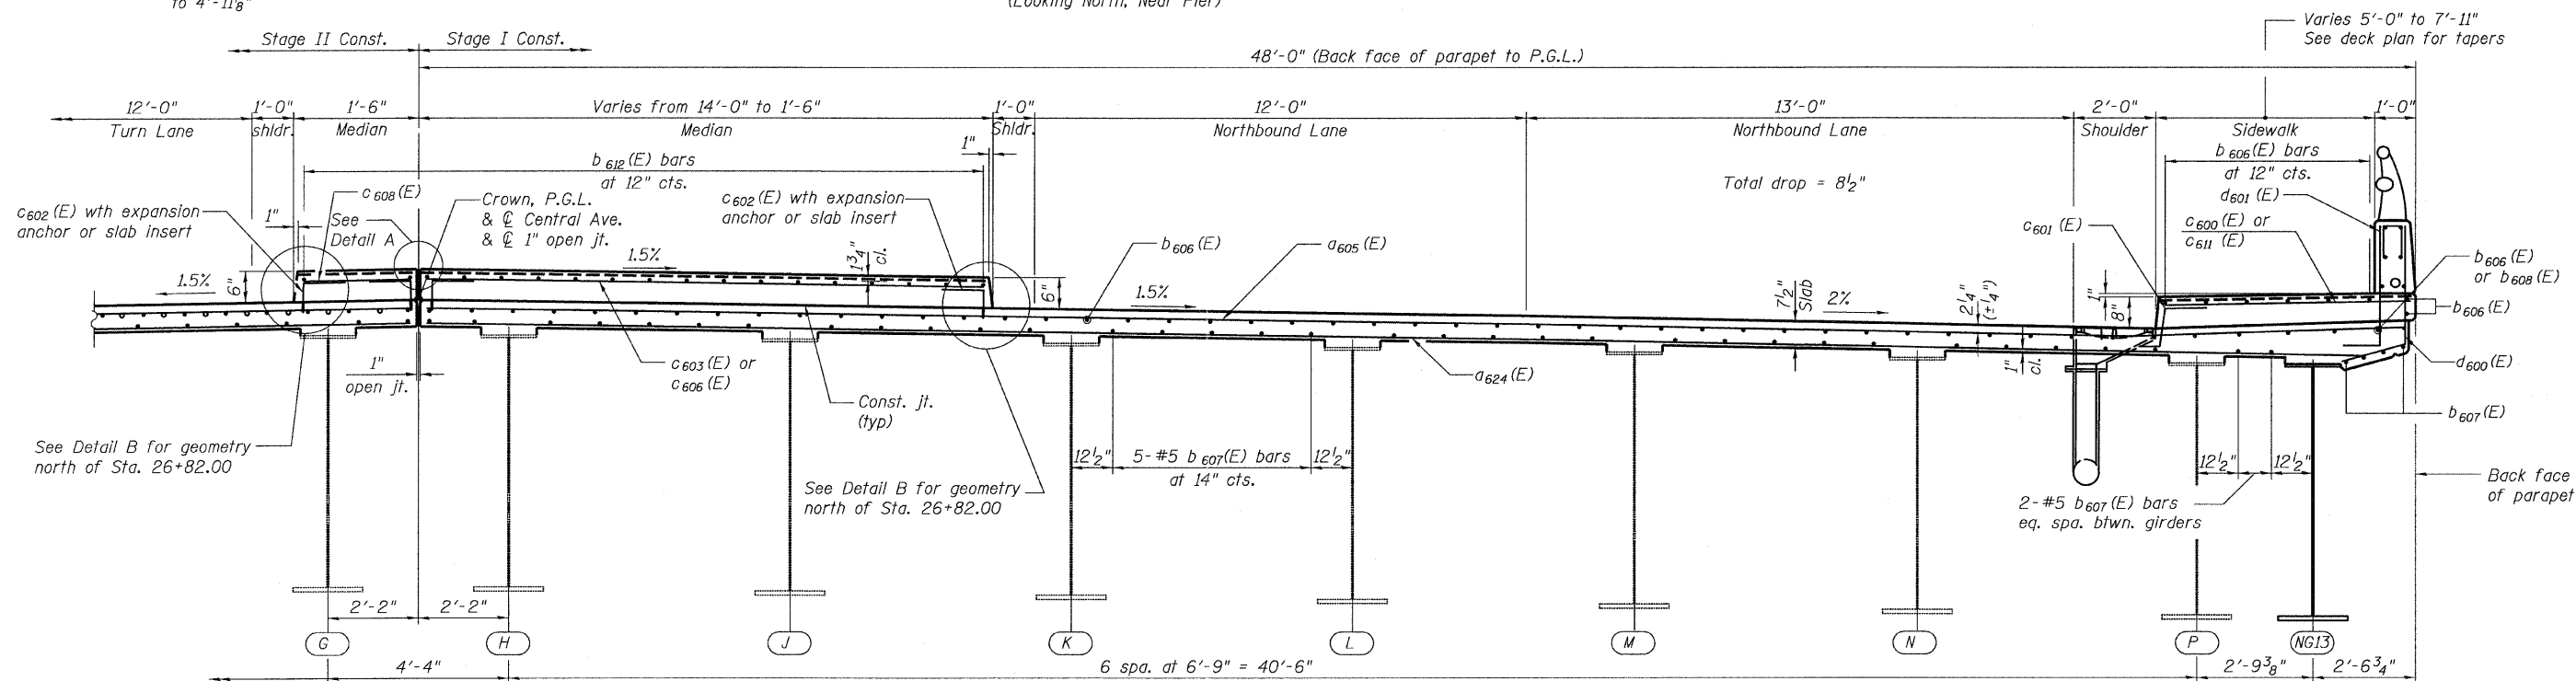


HALF DECK CROSS SECTION
(Looking North, Near Midspan)

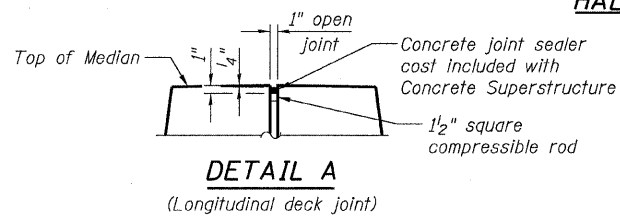

DETAIL A

(Longitudinal deck joint)

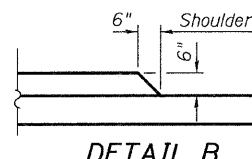

DETAIL B

(Transition from barrier shape median shown in the cross sections above to Detail B configuration from Sta. 26+76.00 to Sta. 26+82.00)

NOTES:

1. Stage III Construction shall consist of median construction.
2. For section thru sidewalk, see sheet 27 of 73.

SUPERSTRUCTURE CROSS SECTION SPANS 14 & 15
STRUCTURE NO. 016-3240

TYLIN INTERNATIONAL

DESIGNED	DY, LS	REVISIONS	
CHECKED	AMD, LS	NAME	DATE
DRAWN	DY, LS		
CHECKED	AMD, LS		
DATE	03/25/2011		

SHEET NO. 24	F.A.I. RTE.	SECTION	COUNTY	TOTAL SHEETS	SHEET NO.
	73 SHEETS	55	0711.2R & 1011.1BR	COOK	741 627
FED. ROAD DIST. NO. 1			ILLINOIS	FED. AID PROJECT	
CONTRACT NO. 60999					

5/9/2011

016-3240-1563deckssec2.dgn

9:15:29 AM