



STATE OF ILLINOIS
DEPARTMENT OF TRANSPORTATION

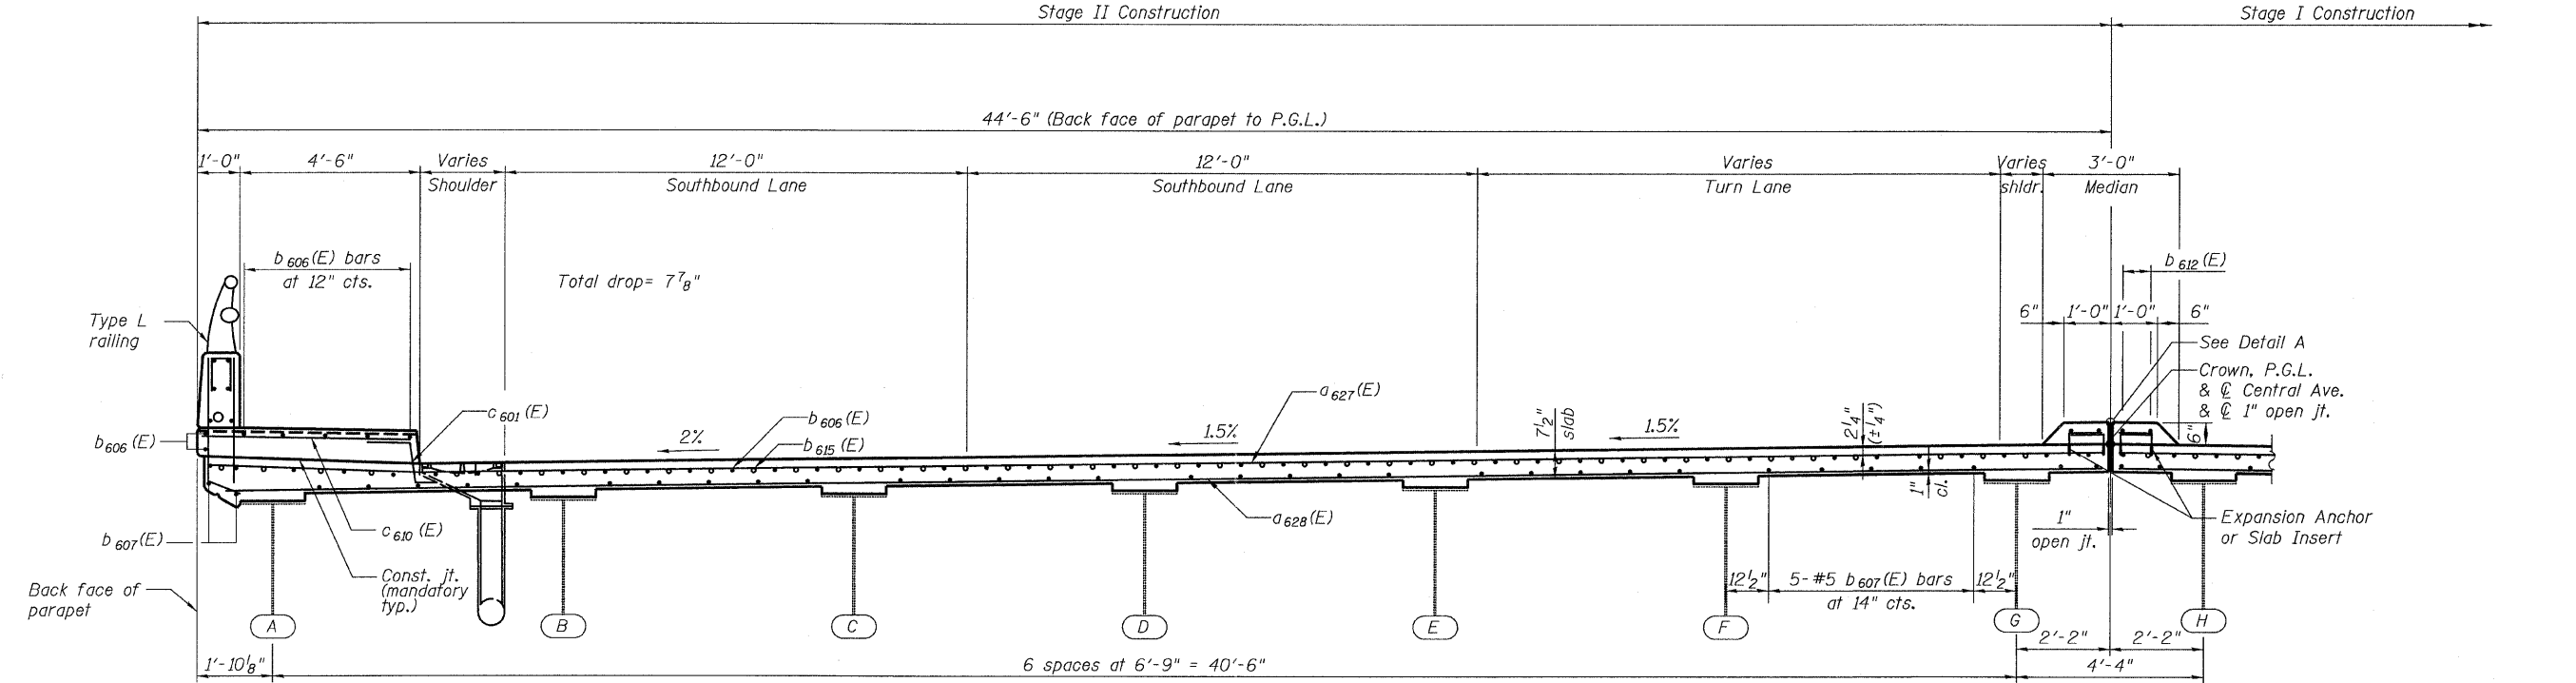


HALF DECK CROSS SECTION
(Looking North, Near Pier)

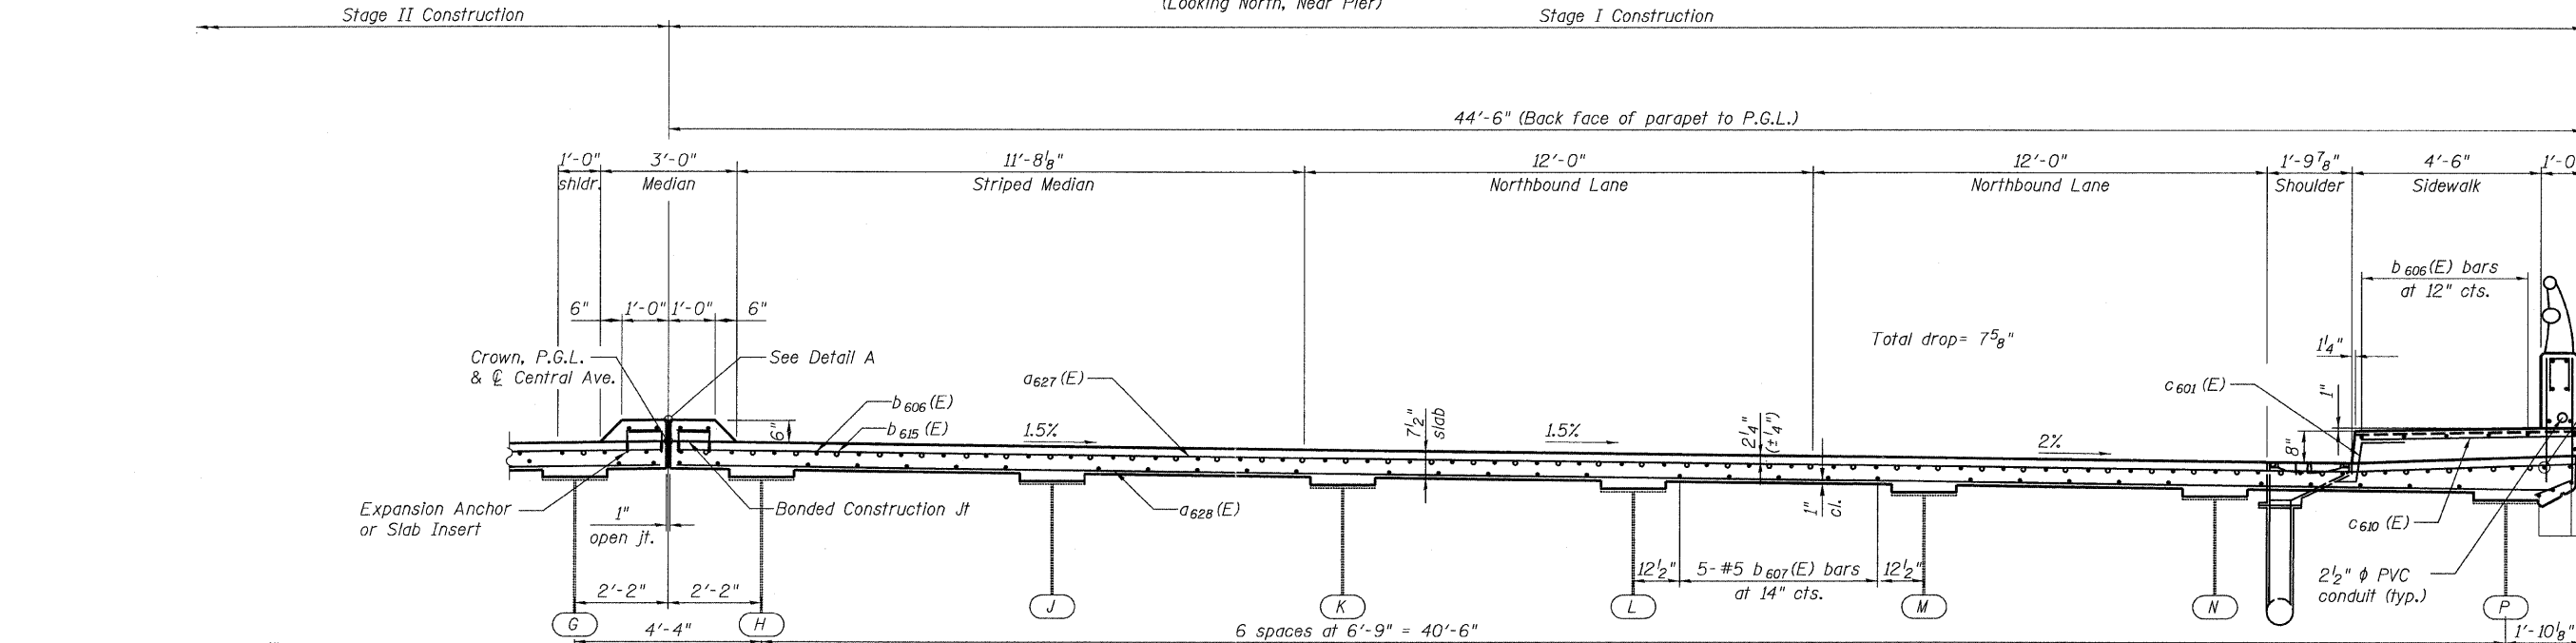

HALF DECK CROSS SECTION
(Looking North, Near Midspan)

- NOTES:**
1. Stage III Construction shall consist of median construction.
 2. For section thru sidewalk, see sheet 27 of 73.

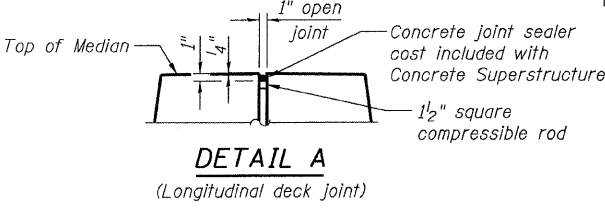

SUPERSTRUCTURE CROSS SECTION SPAN 16
STRUCTURE NO. 016-3240

| | | | | | | | | | | |
|----------------------------|-------------------|-----------|------|--------------|---|---------|--------------------|--------------|-----------|-----|
| TYLIN INTERNATIONAL | DESIGNED - DY, LS | REVISIONS | | SHEET NO. 25 | F.A.I. RTE. | SECTION | COUNTY | TOTAL SHEETS | SHEET NO. | |
| | CHECKED - AMD, LS | NAME | DATE | | 73 SHEETS | 55 | 0711.2R & 1011.1BR | COOK | 741 | 628 |
| | DRAWN - DY, LS | | | | CONTRACT NO. 60999 | | | | | |
| | CHECKED - AMD, LS | | | | FED. ROAD DIST. NO. 1 ILLINOIS FED. AID PROJECT | | | | | |
| | DATE - 03/25/2011 | | | | | | | | | |

9/15/10 AM
pi:\01345\structure\03 North Approach_016-3240\1503decks3.dgn
5/9/2011