


FINAL SURVEY	BY	DATE
SURVEY		
NOTE BOOK		
AREAS CHECKED		
NO.		

ORIGINAL SURVEY	BY	DATE
SURVEY		
NOTE BOOK		
AREAS CHECKED		
NO.		

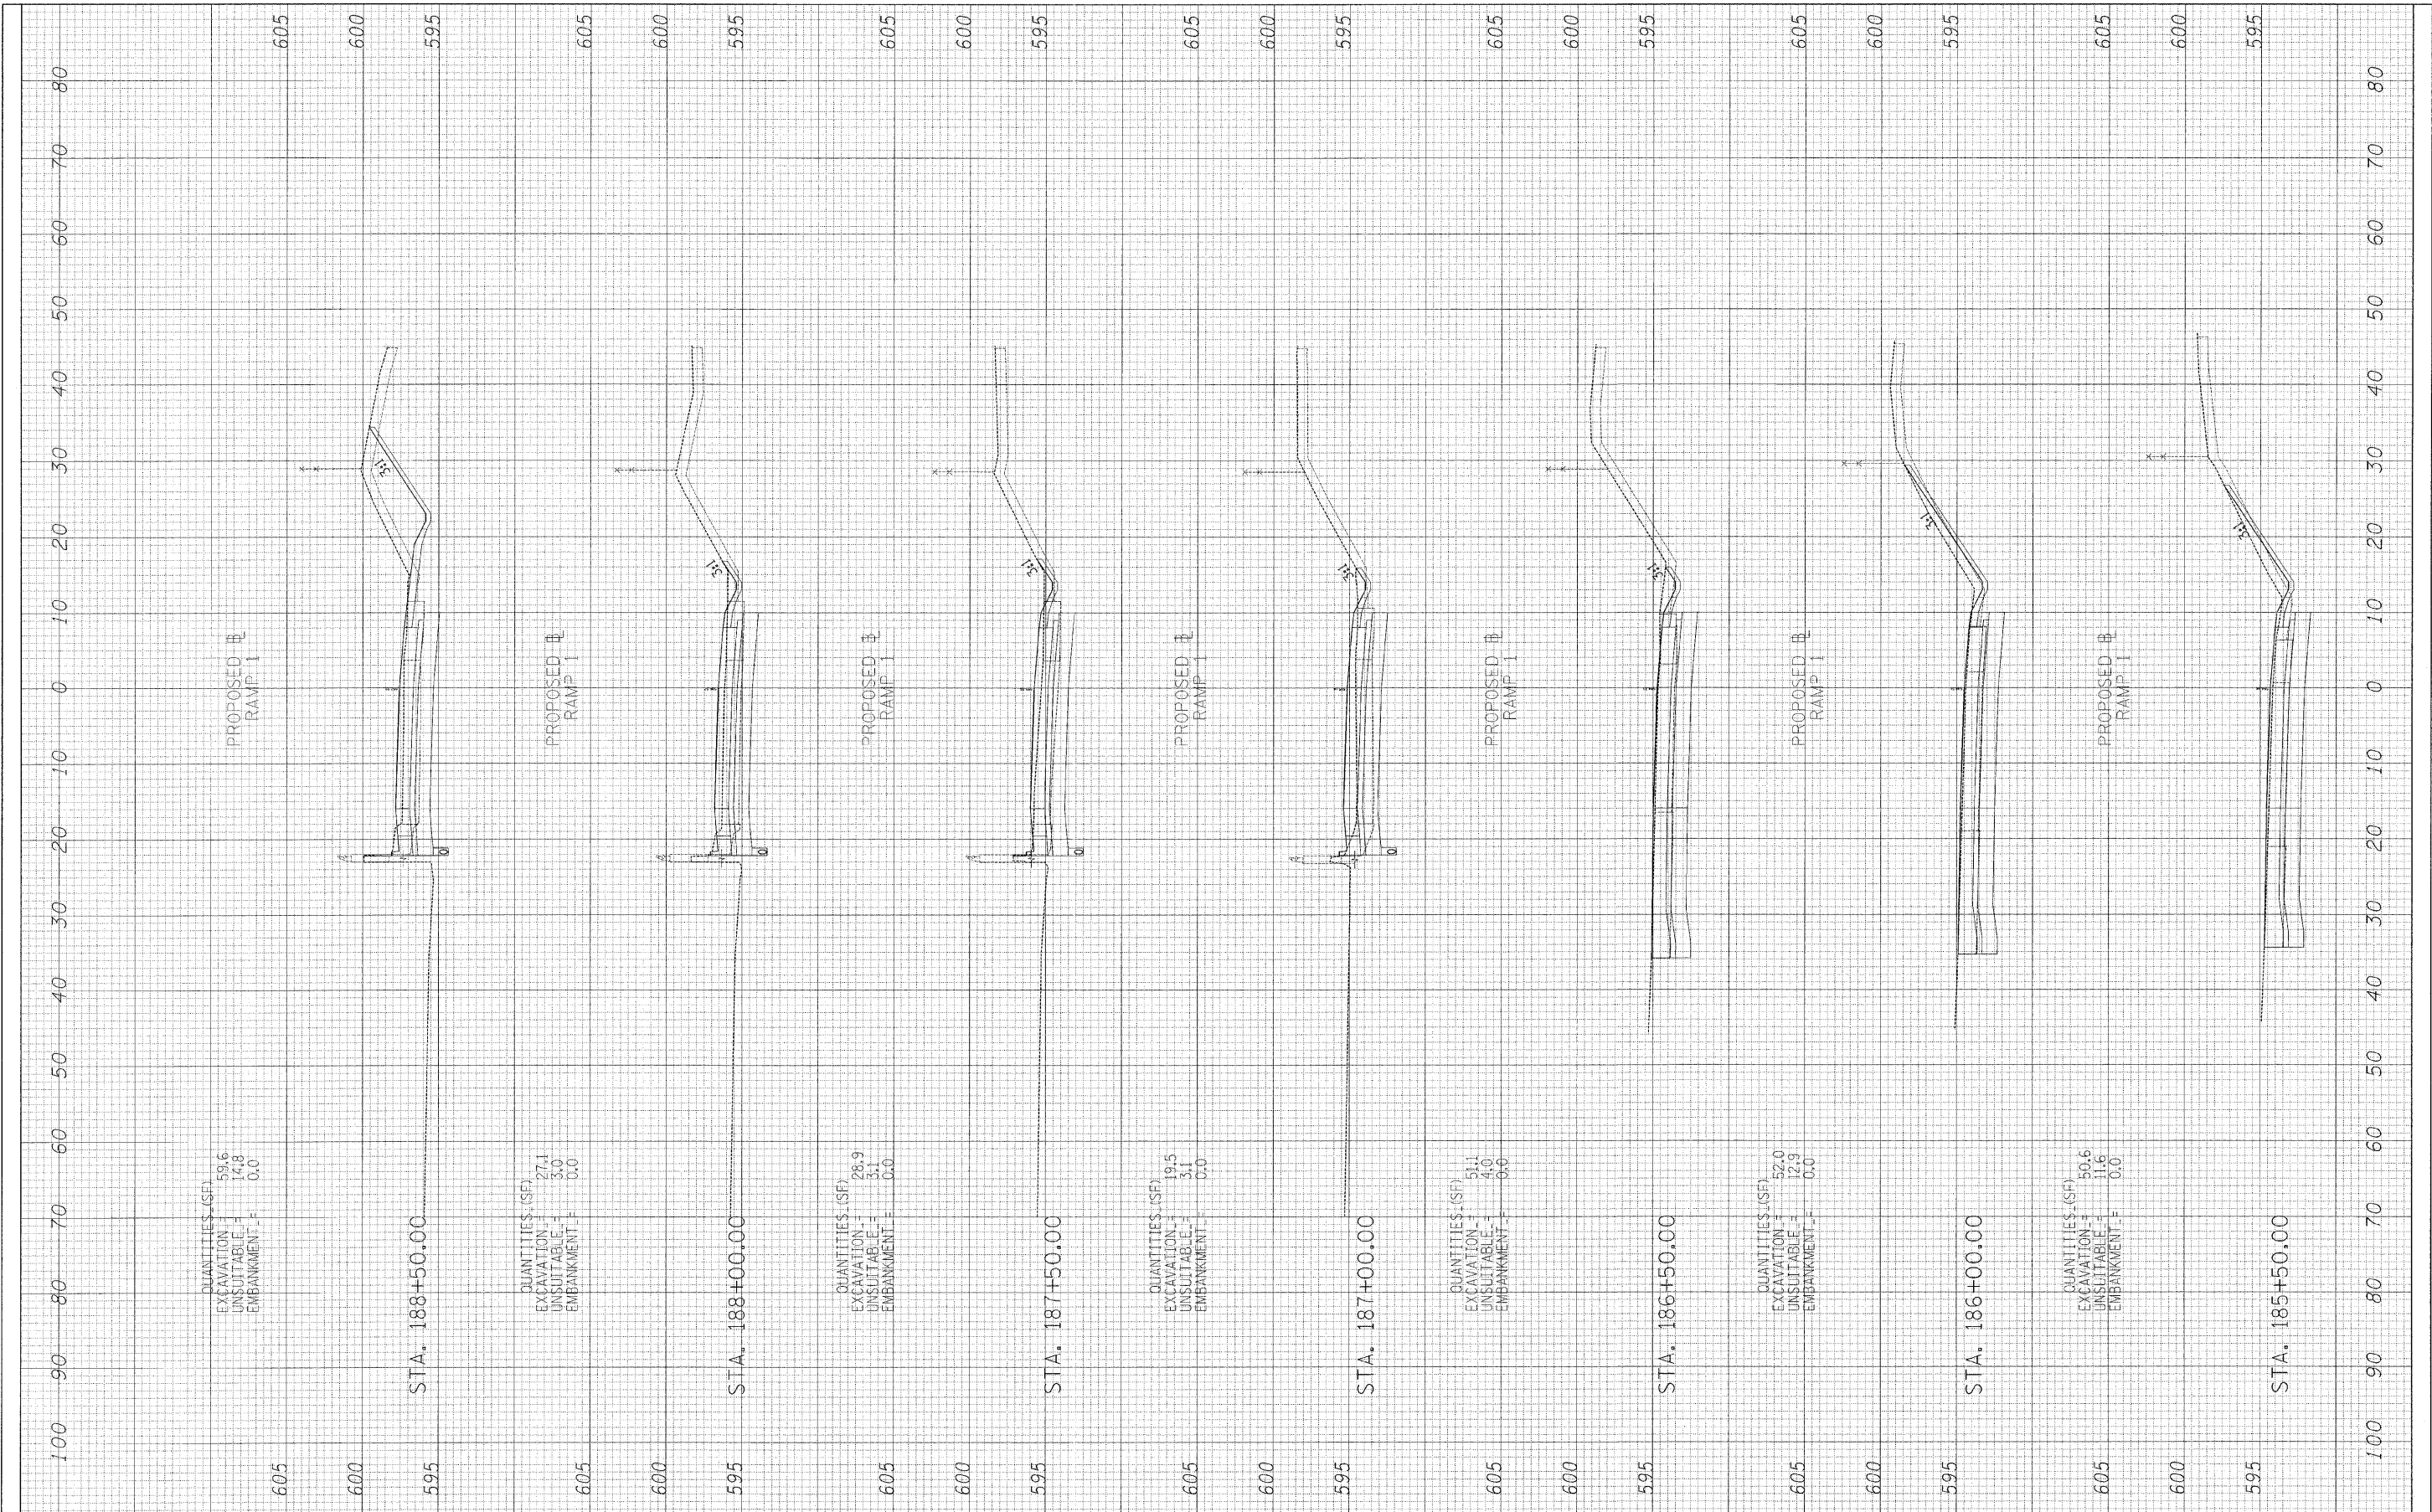

FILE NAME =	USER NAME = *USER*	DESIGNED - JPM	REVISED -	STATE OF ILLINOIS DEPARTMENT OF TRANSPORTATION	CENTRAL AVENUE OVER I-55 CROSS SECTIONS - RAMP 1	F.A. RTE.	SECTION	COUNTY	TOTAL SHEETS	SHEET NO.	
FILE#	PLOT SCALE = \$SCALE	DRAWN - JPM	REVISED -			55	904, HB & SBIR-1	COOK	741	712	
	PLOT DATE = 3/24/2011	CHECKED - AZ	REVISED -			CONTRACT NO. 60999					
		DATE - 03/25/2011	REVISED -			FED. ROAD DIST. NO. ILLINOIS FED. AID PROJECT					

P:\01345\ROAD\55xssh_NB_ramp.dgn