


FINAL SURVEY	DATE
CHECKED	BY
NO.	
NOTE BOOK	DATE
AREAS CHECKED	BY
AREAS CHECKED	

ORIGINAL SURVEY	DATE
CHECKED	BY
NO.	
NOTE BOOK	DATE
AREAS CHECKED	BY
AREAS CHECKED	

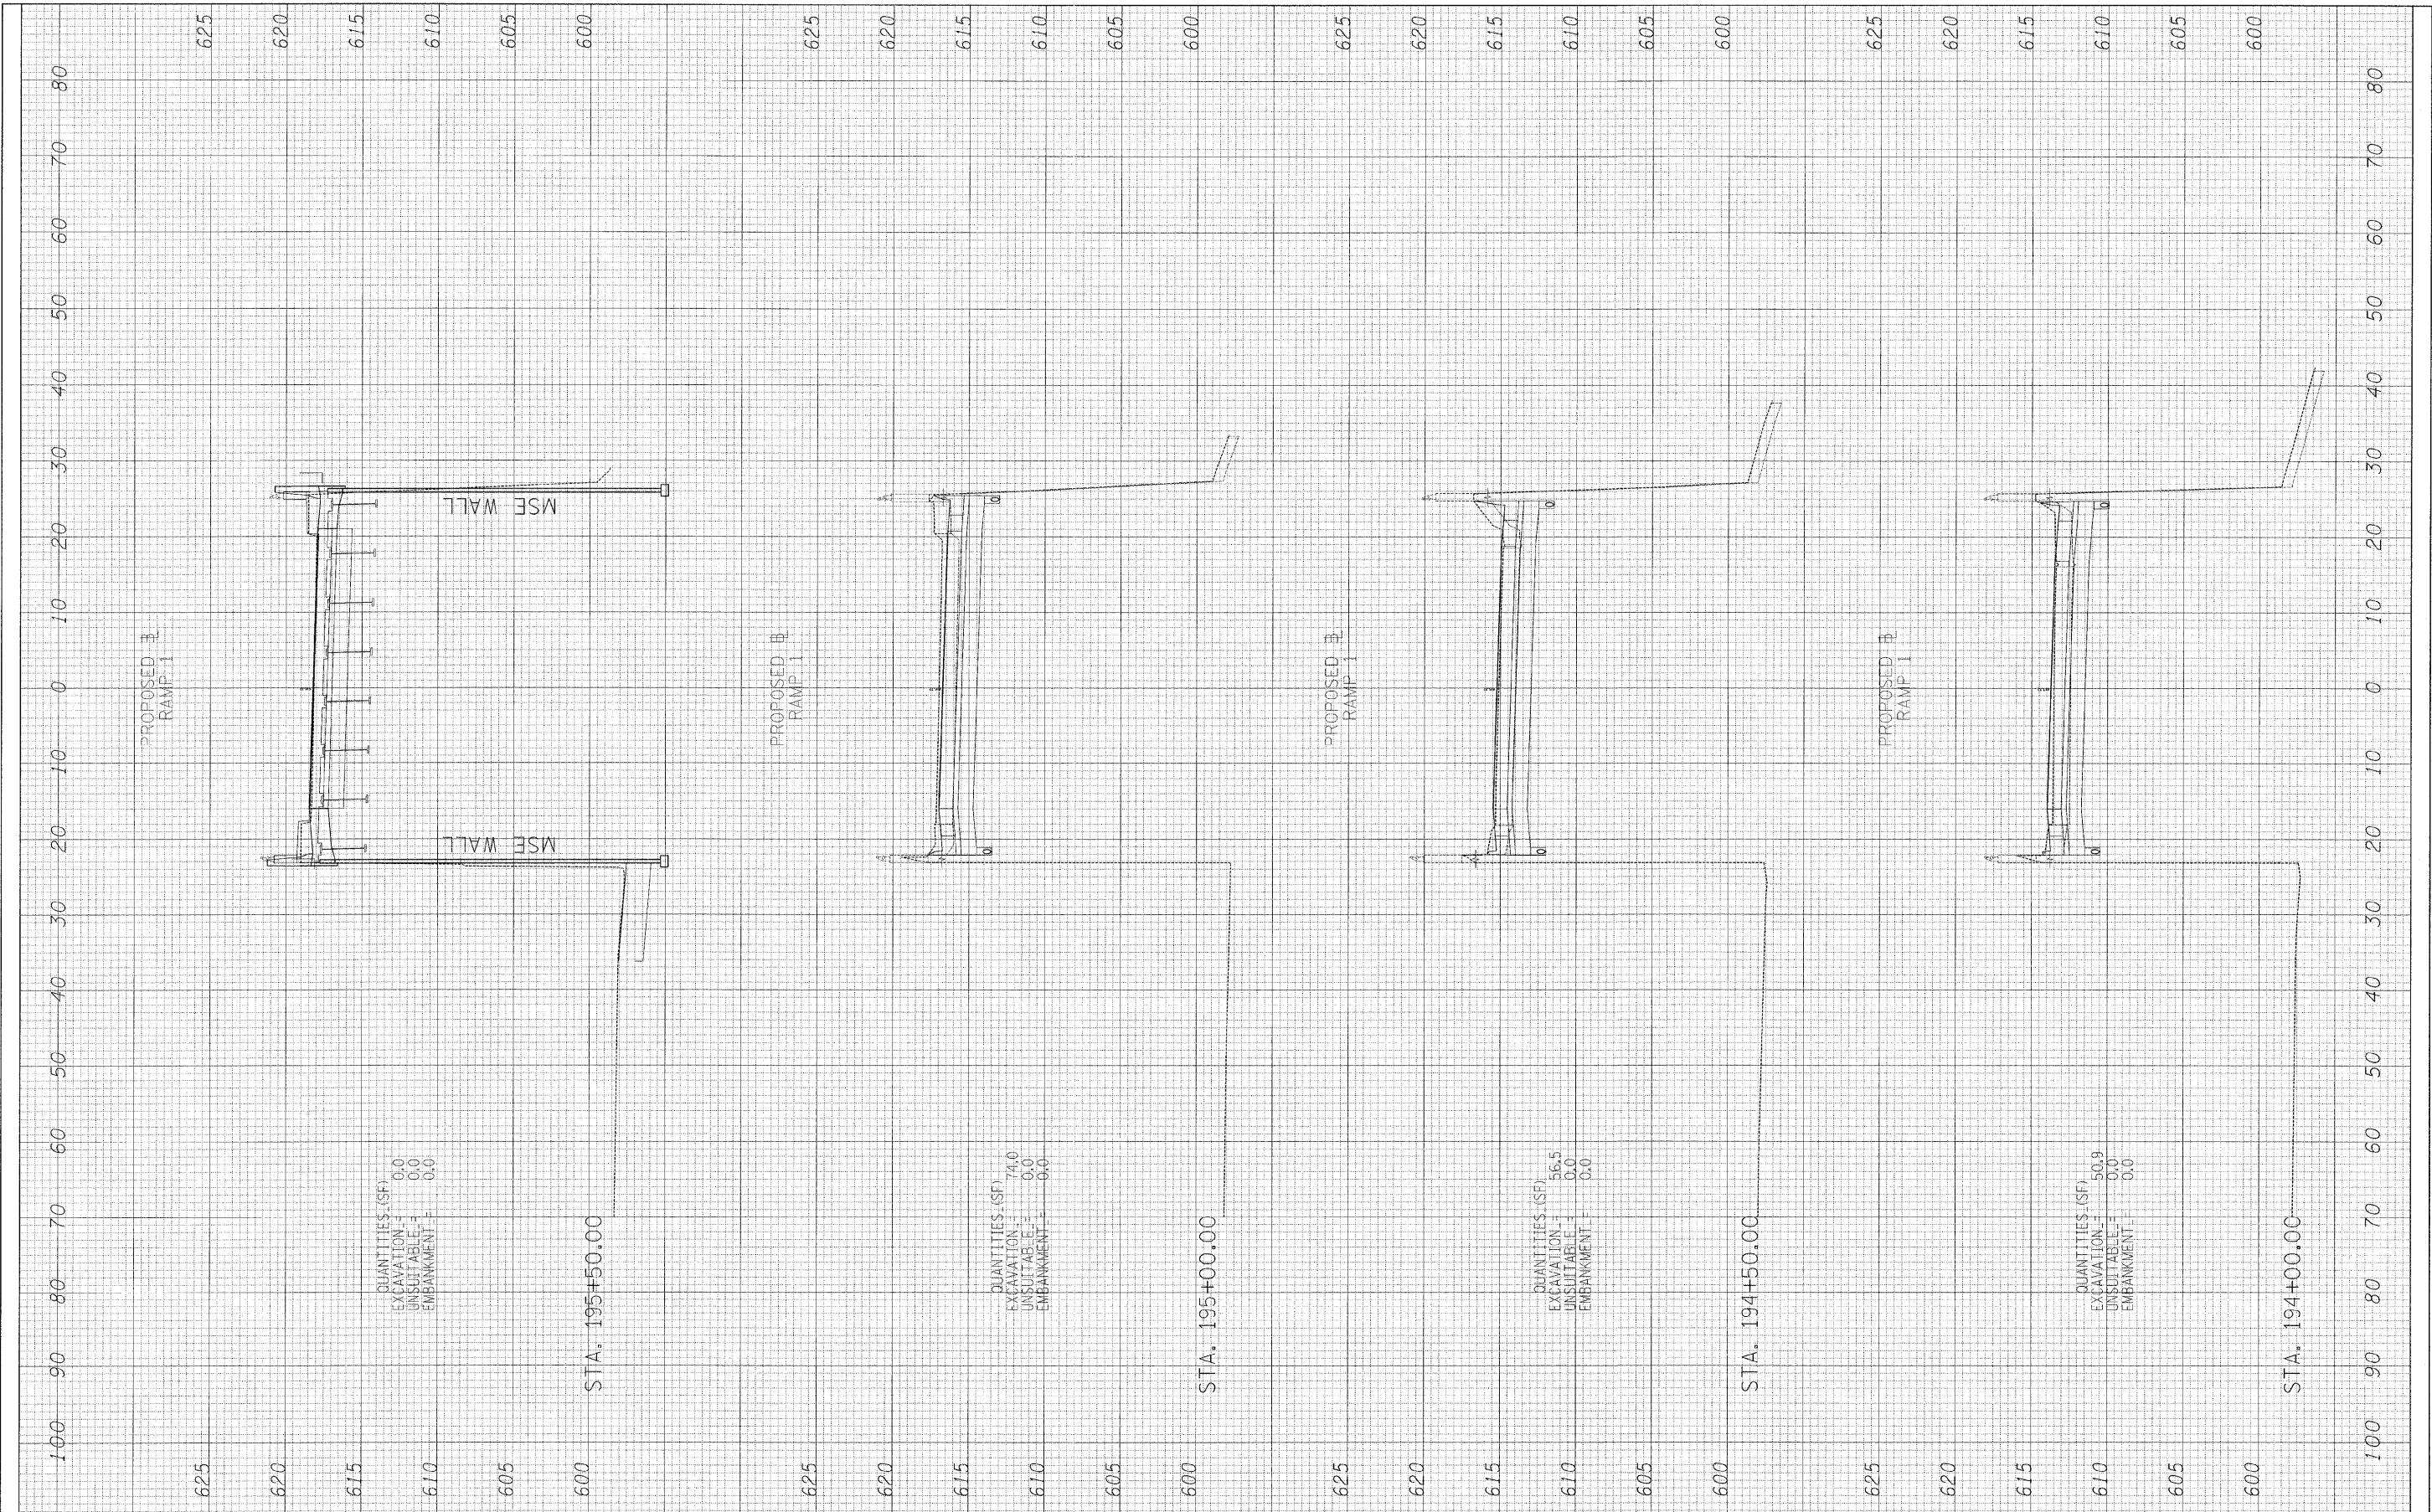

FILE NAME = #FILE#

USER NAME = #USER#	DESIGNED - JPM	REVISED -
PLOT SCALE = #SCALE#	DRAWN - JPM	REVISED -
PLOT DATE = 3/24/2011	CHECKED - AZ	REVISED -
	DATE - 03/25/2011	REVISED -

**STATE OF ILLINOIS
DEPARTMENT OF TRANSPORTATION**

**CENTRAL AVENUE OVER I-55
CROSS SECTIONS - RAMP 1**

SCALE: 1"=10' H
1"=20' V
SHEET NO. 6 OF 7 SHEETS
STA. 194+00.00 TO STA. 195+50.00

F.A. RTE.	SECTION	COUNTY	TOTAL SHEETS	SHEET NO.
55	9th, HB & SBR-1	COOK	741	715
CONTRACT NO. 60999				
FED. ROAD DIST. NO.		ILLINOIS FED. AID PROJECT		