


FINAL SURVEY	DATE
NO. _____	BY _____
NO. _____	DATE _____
NO. _____	DATE _____
NO. _____	DATE _____

ORIGINAL SURVEY	DATE
NO. _____	BY _____
NO. _____	DATE _____
NO. _____	DATE _____
NO. _____	DATE _____

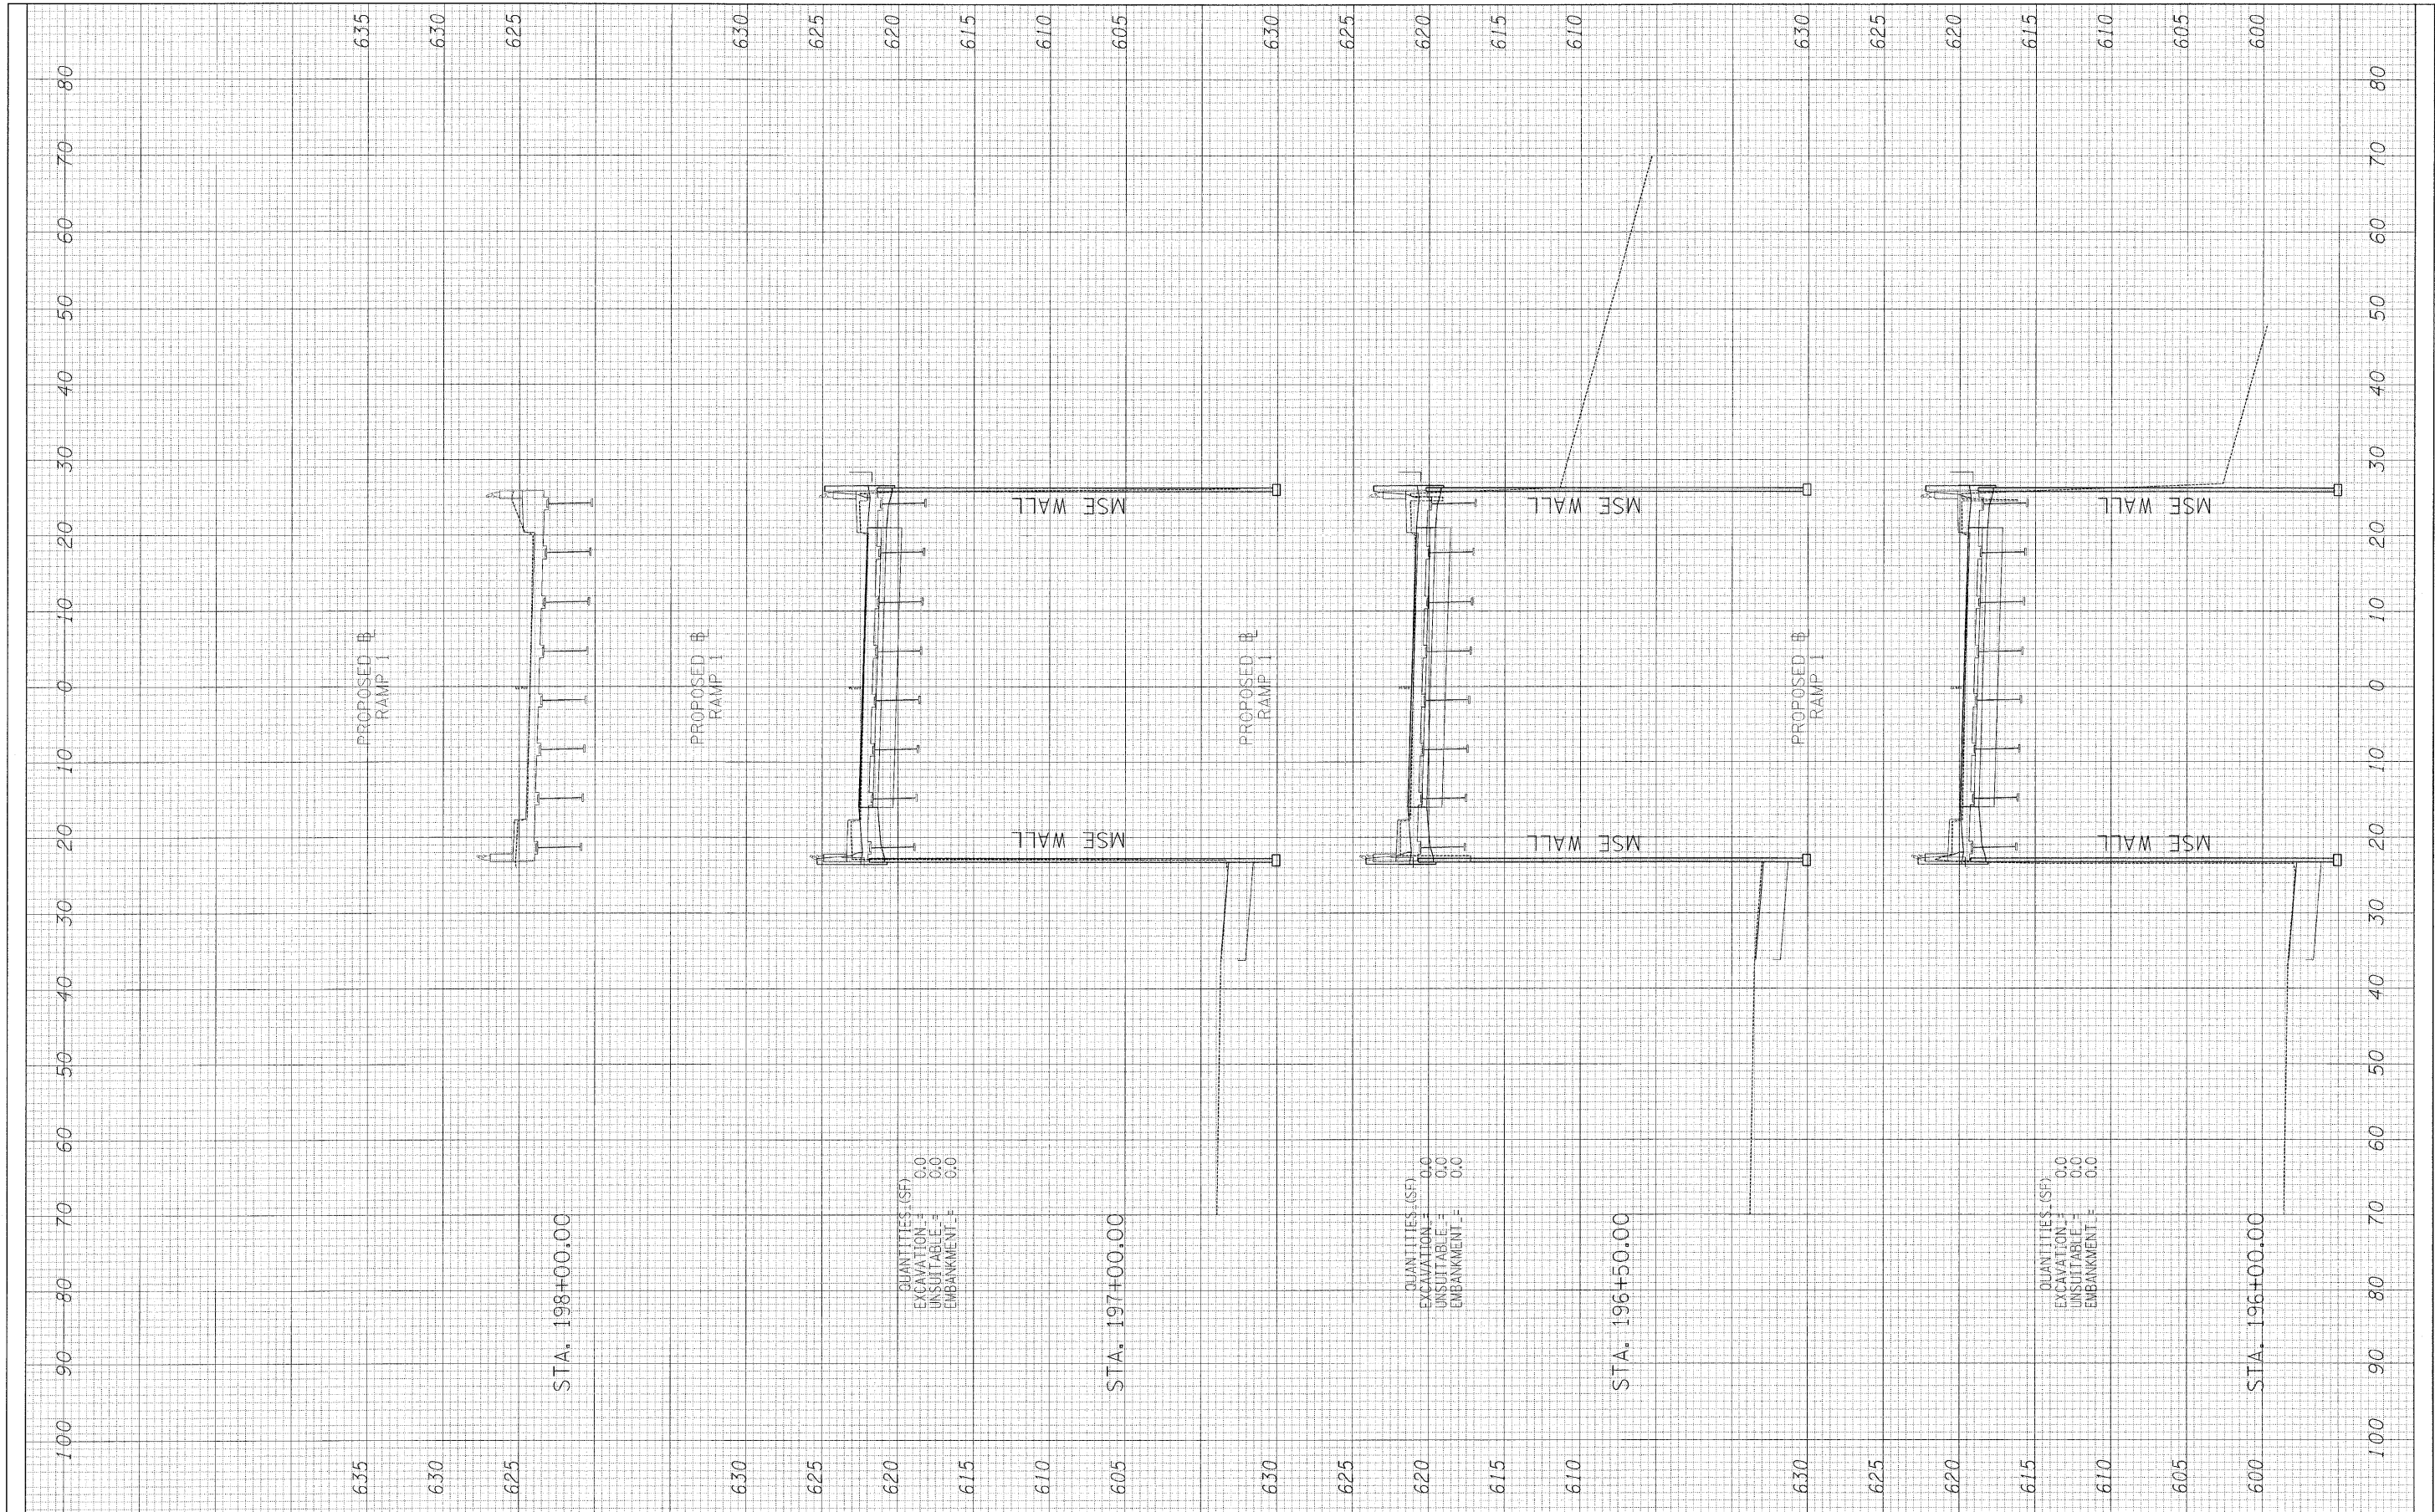

QUANTITIES (SF)  
 EXCAVATION = 0.0  
 UNSUITABLE = 0.0  
 EMBANKMENT = 0.0

QUANTITIES (SF)  
 EXCAVATION = 0.0  
 UNSUITABLE = 0.0  
 EMBANKMENT = 0.0

QUANTITIES (SF)  
 EXCAVATION = 0.0  
 UNSUITABLE = 0.0  
 EMBANKMENT = 0.0

FILE NAME =	USER NAME = #USER#	DESIGNED - JPM	REVISED -	<b>STATE OF ILLINOIS DEPARTMENT OF TRANSPORTATION</b>	<b>CENTRAL AVENUE OVER I-55 CROSS SECTIONS - RAMP 1</b>			F.A. RTE.	SECTION	COUNTY	TOTAL SHEETS	SHEET NO.	
#FILE#	PLOT SCALE = #SCALE#	DRAWN - JPM	REVISED -		SCALE: 1"=20' H	SHEET NO. 7 OF 7 SHEETS	STA. 196+00.00 TO STA. 198+00.00	55	9th, HB & SBR-1	COOK	741	716	
	PLOT DATE = 3/24/2011	CHECKED - AZ	REVISED -										
		DATE - 03/25/2011	REVISED -										
											CONTRACT NO. 60999		
											FED. ROAD DIST. NO. [ILLINOIS] FED. AID PROJECT		

P:\01345\RCAD\55xssh\_NB\_ramp.dgn