


FINAL SURVEY	DATE
SURVEYED	BY
NOTE BOOK	
TEMPLATE	
AREAS CHECKED	
NO.	

ORIGINAL SURVEY	DATE
SURVEYED	BY
NOTE BOOK	
TEMPLATE	
AREAS CHECKED	
NO.	

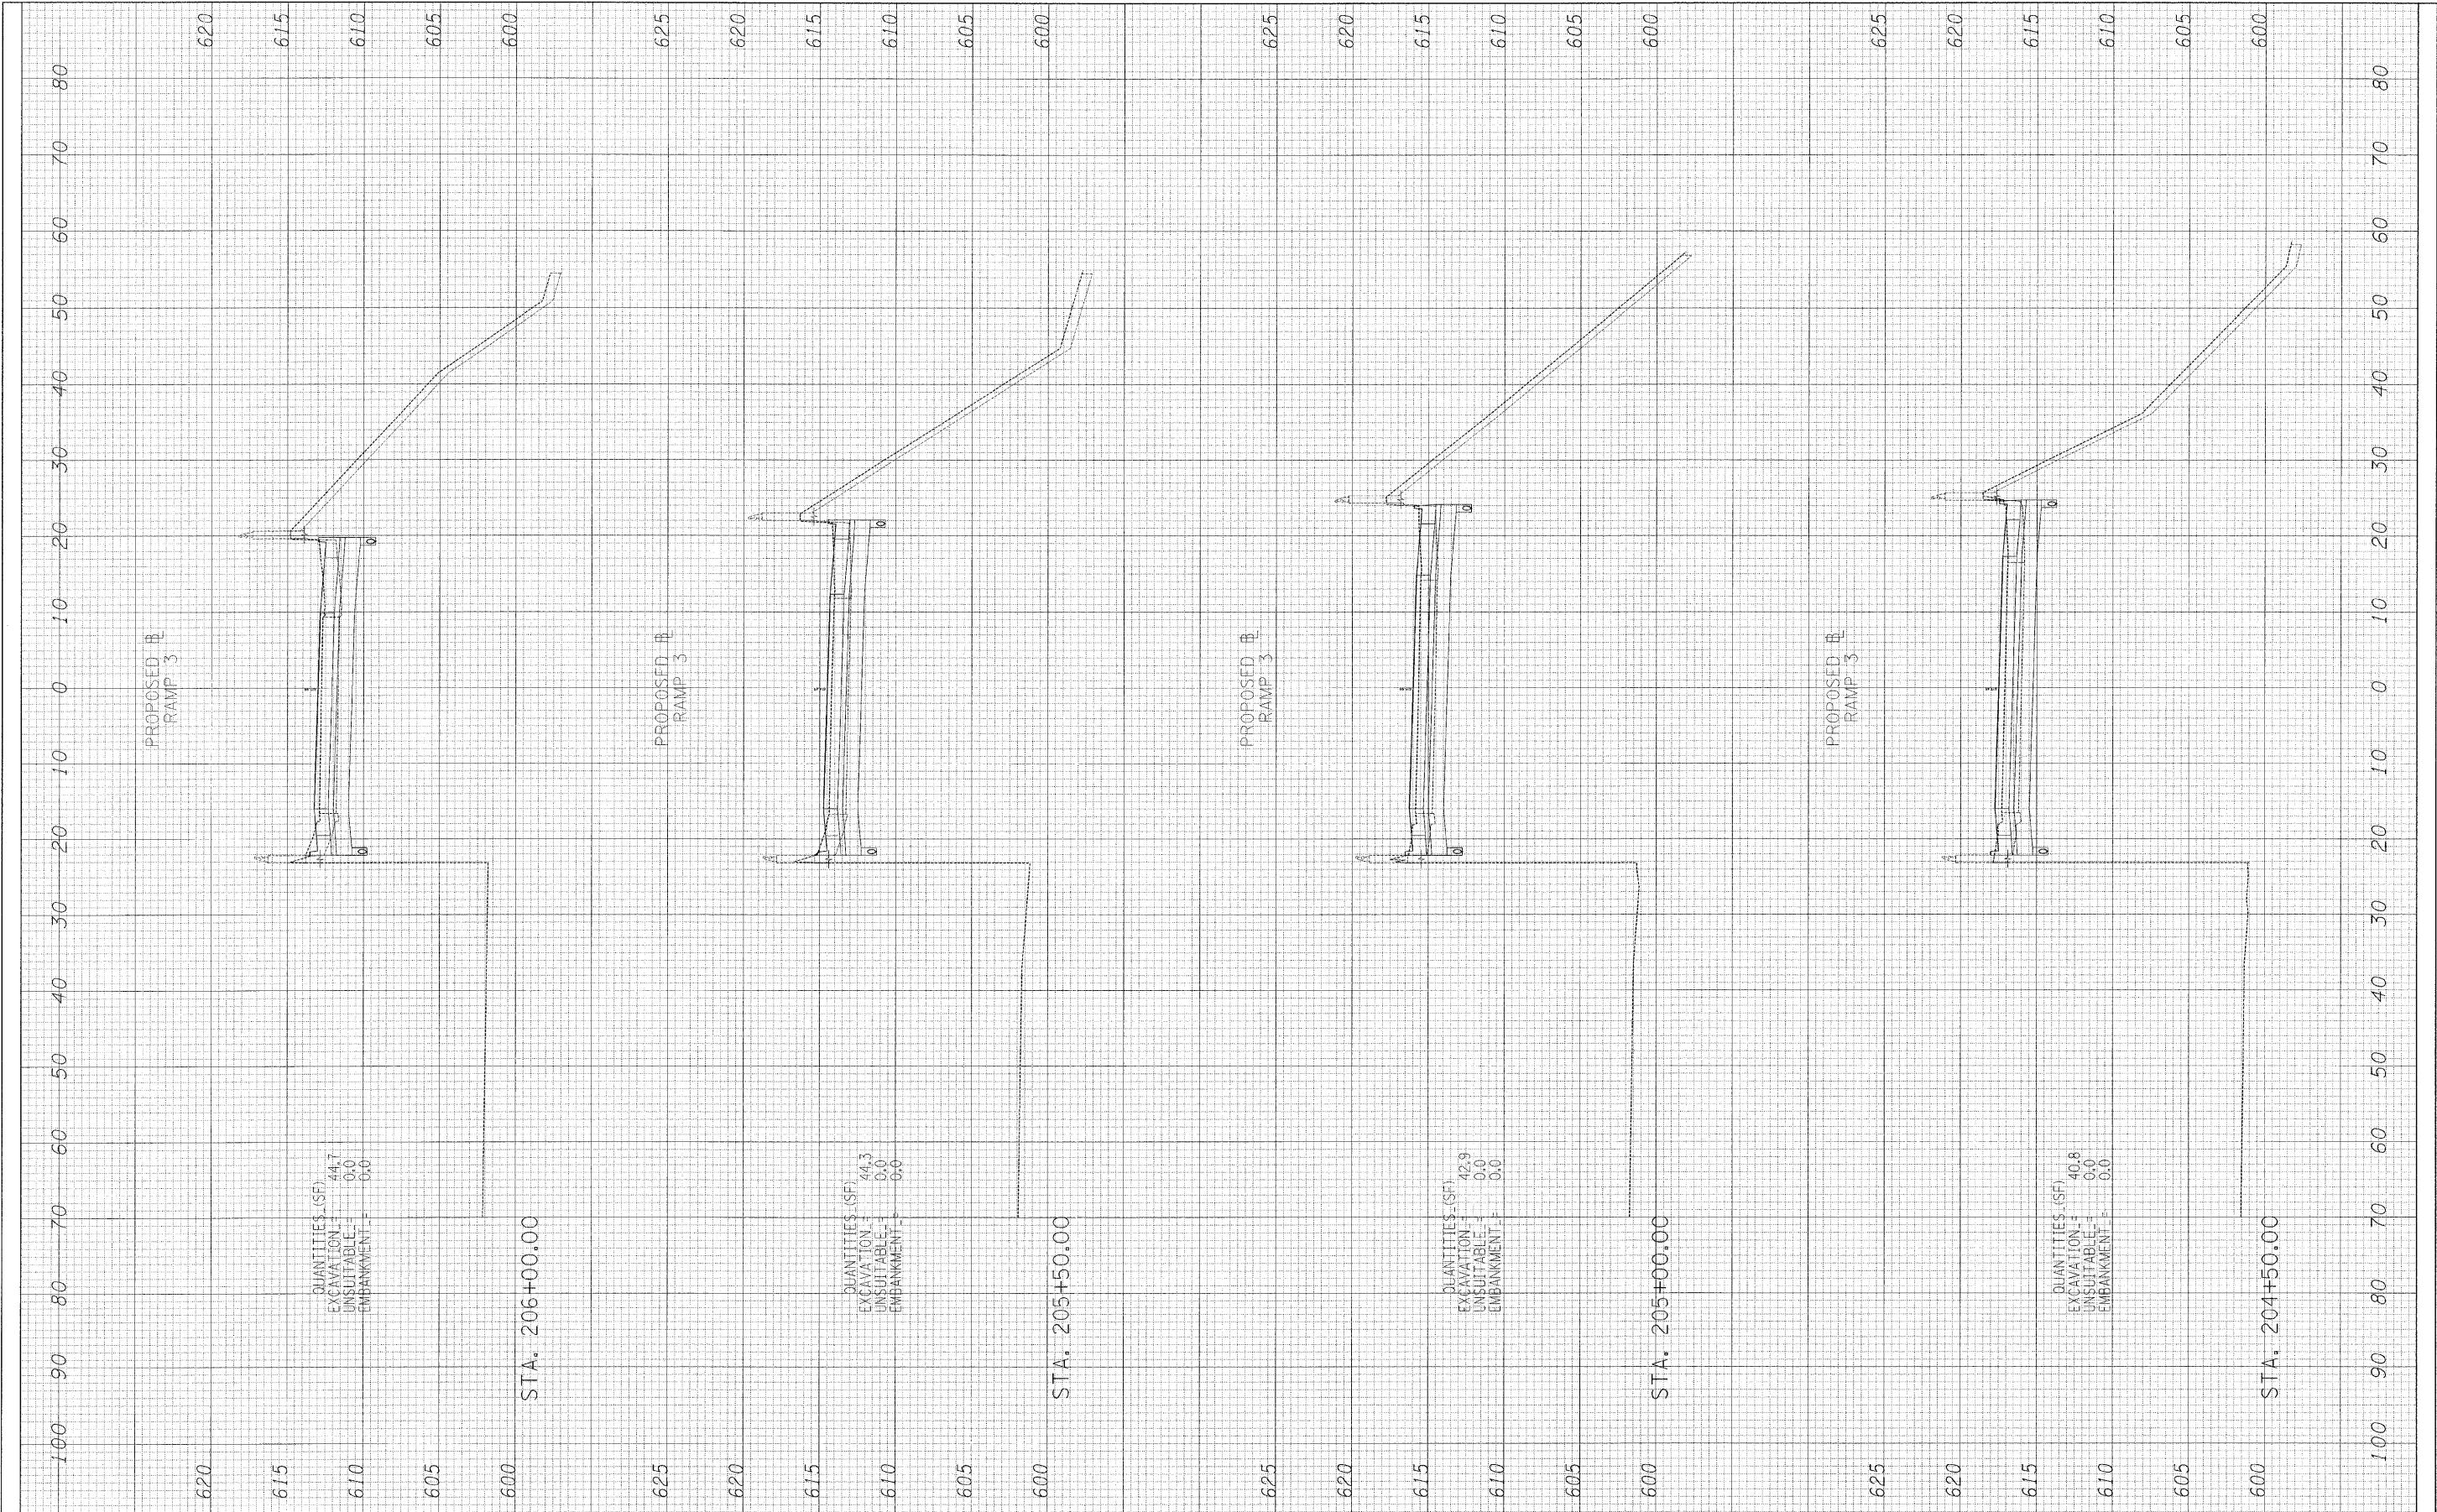

FILE NAME -	USER NAME = #USER#	DESIGNED - JPM	REVISED -	STATE OF ILLINOIS DEPARTMENT OF TRANSPORTATION	CENTRAL AVENUE OVER I-55 CROSS SECTIONS - RAMP 3	F.A. RTE.	SECTION	COUNTY	TOTAL SHEETS	SHEET NO.
#FILEL#	PLOT SCALE = #SCALE#	DRAWN - JPM	REVISED -			55	9H, HB & SDR-1	COOK	741	718
	PLOT DATE = 3/24/2011	CHECKED - AZ	REVISED -			CONTRACT NO. 60999				
		DATE - 03/25/2011	REVISED -			ILLINOIS FED. AID PROJECT				
				SCALE: 1"=30' H 1"=80' V		SHEET NO. 2 OF 10 SHEETS		STA. 204+50.00 TO STA. 206+00.00		

P:\01345\ROAD\55xssh_NB_ramp.dgn