


FINAL SURVEY	BY	DATE
SURVEYED		
NOTE BOOK		
NO.		
PLOTTED		
TEMPLATE		
AREAS CHECKED		

ORIGINAL SURVEY	BY	DATE
SURVEYED		
NOTE BOOK		
NO.		
PLOTTED		
TEMPLATE		
AREAS CHECKED		

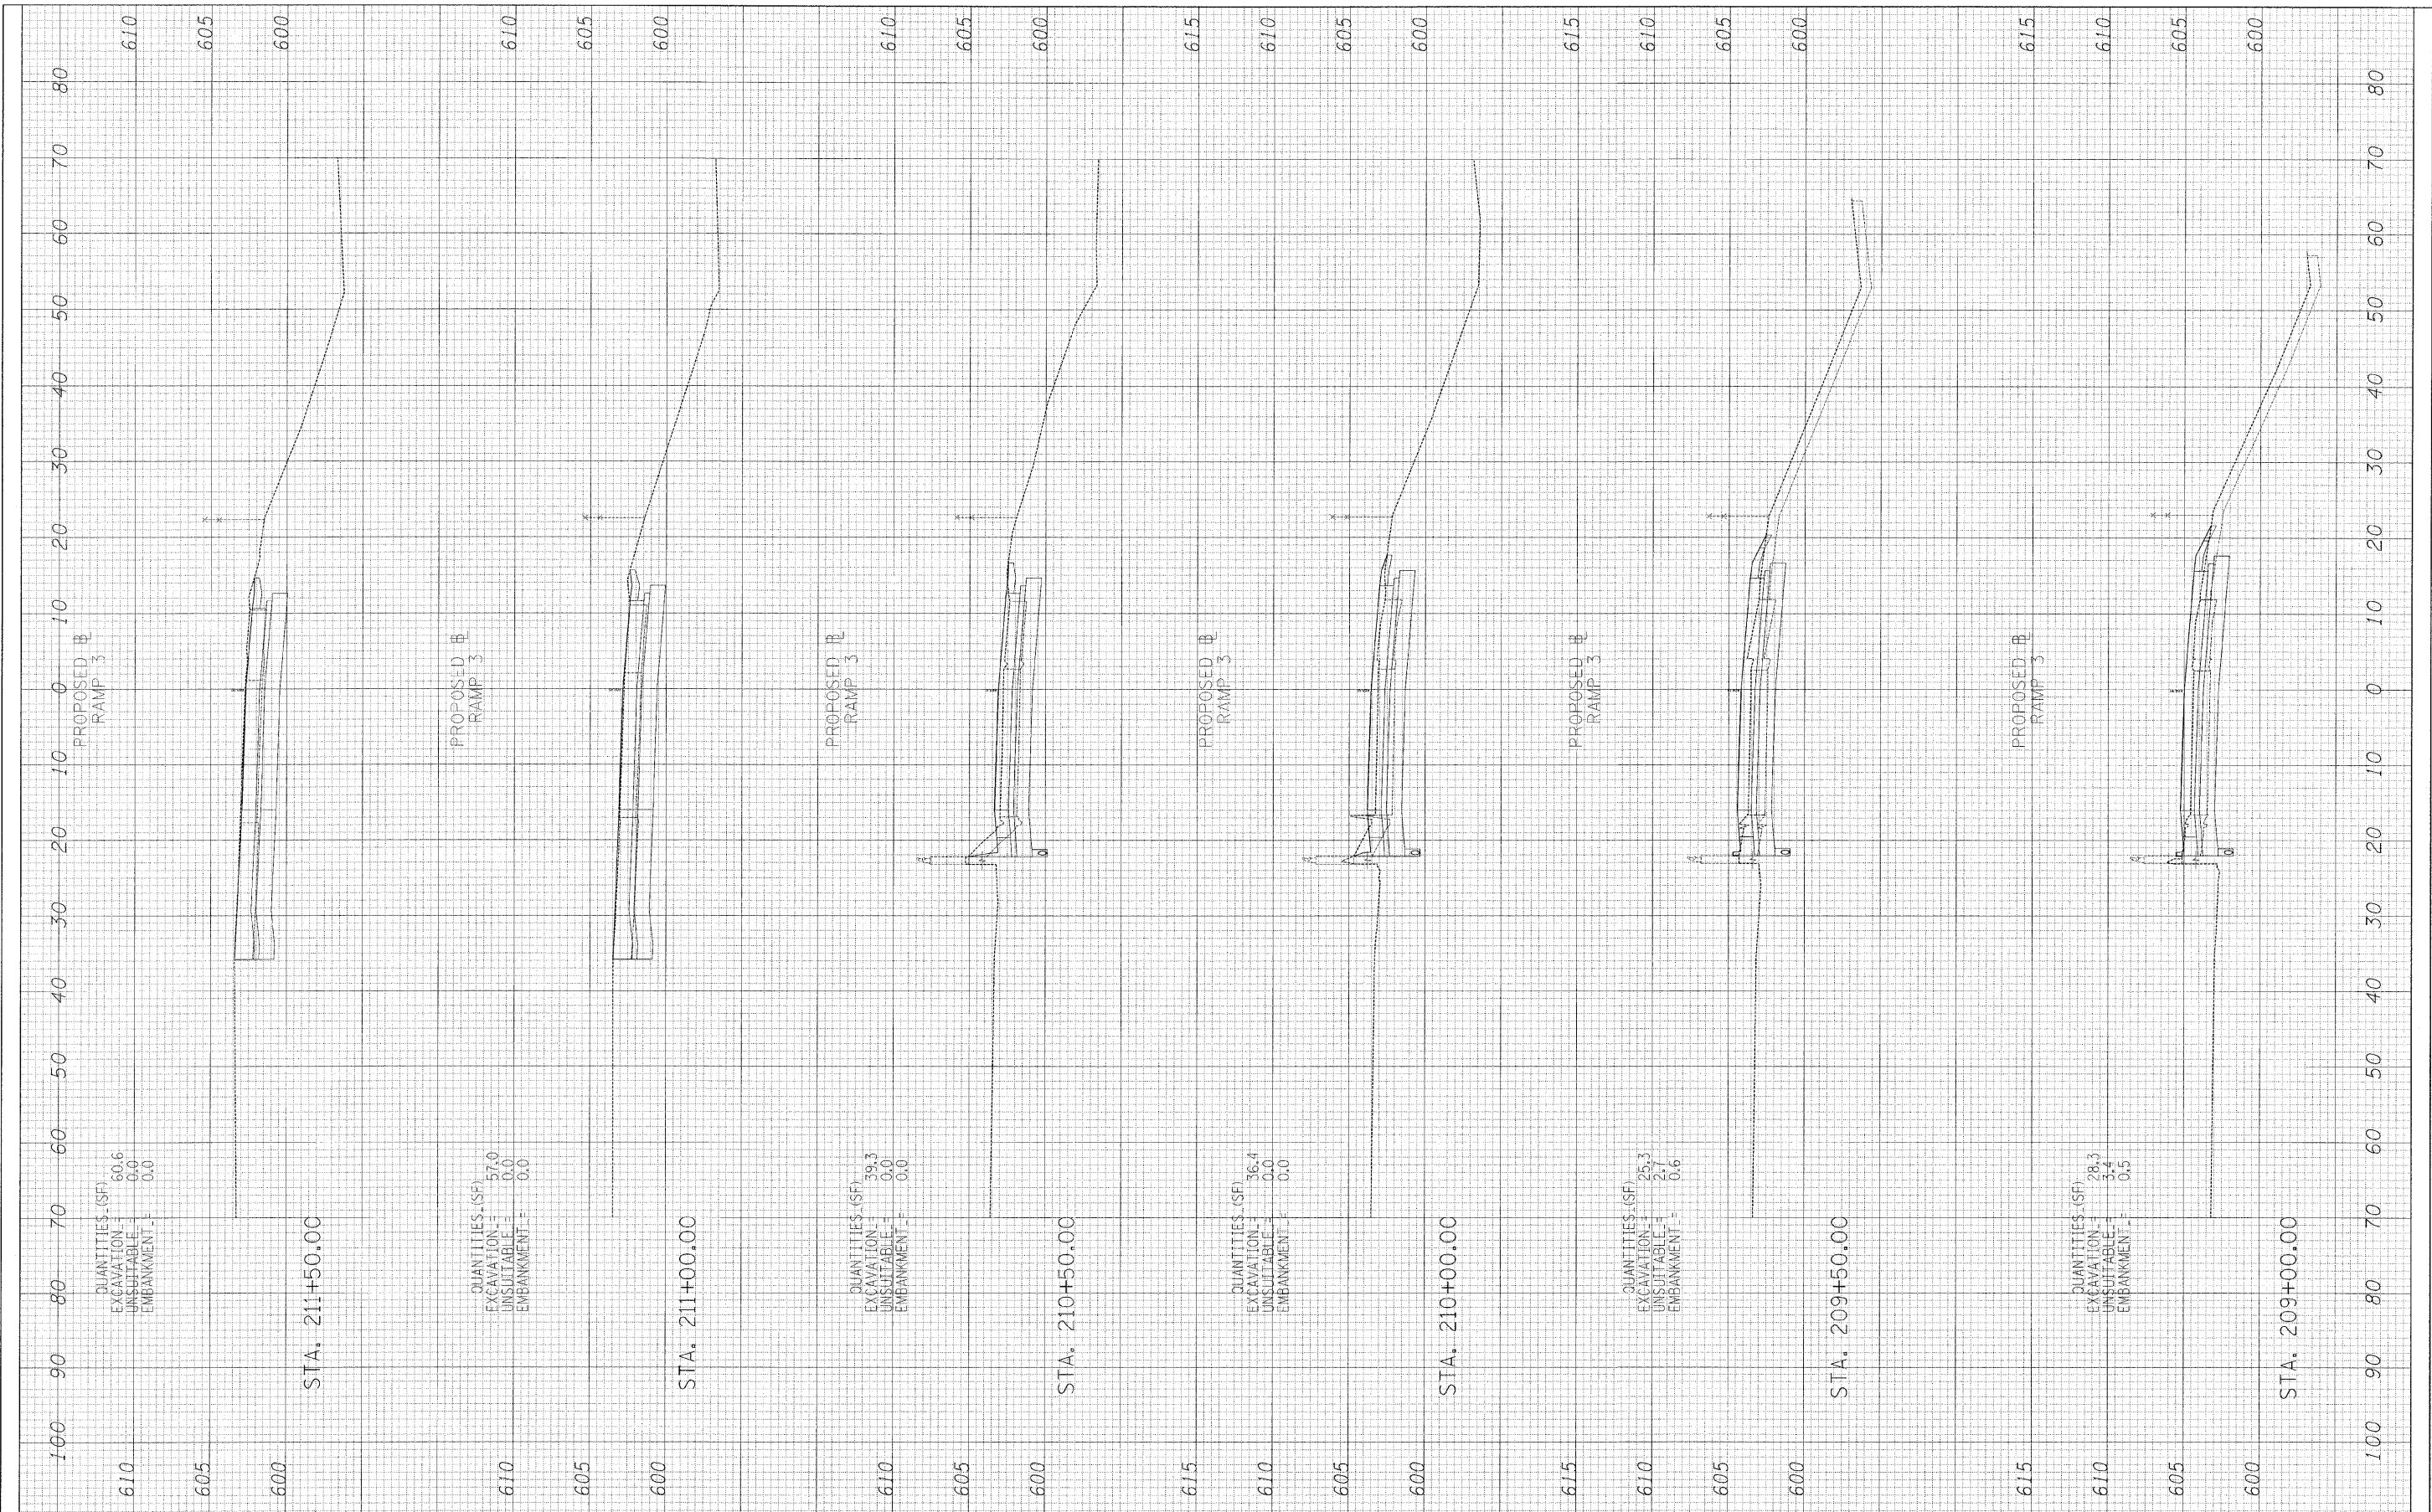

FILE NAME =	USER NAME = #USER#	DESIGNED - JPM	REVISED -	STATE OF ILLINOIS DEPARTMENT OF TRANSPORTATION	CENTRAL AVENUE OVER I-55 CROSS SECTIONS - RAMP 3	F.A. RTL.	SECTION	COUNTY	TOTAL SHEETS	SHEET NO.	
#FILE#	PLOT SCALE = #SCALE#	DRAWN - JPM	REVISED -			55	9H, HB & SBR-1	COOK	741	720	
	PLOT DATE = 3/24/2011	CHECKED - AZ	REVISED -			SCALE: 1"=10' H 1"=20' V					
		DATE - 03/25/2011	REVISED -			SHEET NO. 4 OF 10 SHEETS					
						STA. 209+00.00 TO STA. 211+50.00					
						FED. ROAD DIST. NO.		ILLINOIS FED. AID PROJECT			
						CONTRACT NO. 60999					