


ORIGINAL SURVEY	BY	DATE
NOTED SURVEY		
NOTE BOOK		
AREAS CHECKED		
NO.		

ORIGINAL SURVEY	BY	DATE
NOTED SURVEY		
NOTE BOOK		
AREAS CHECKED		
NO.		

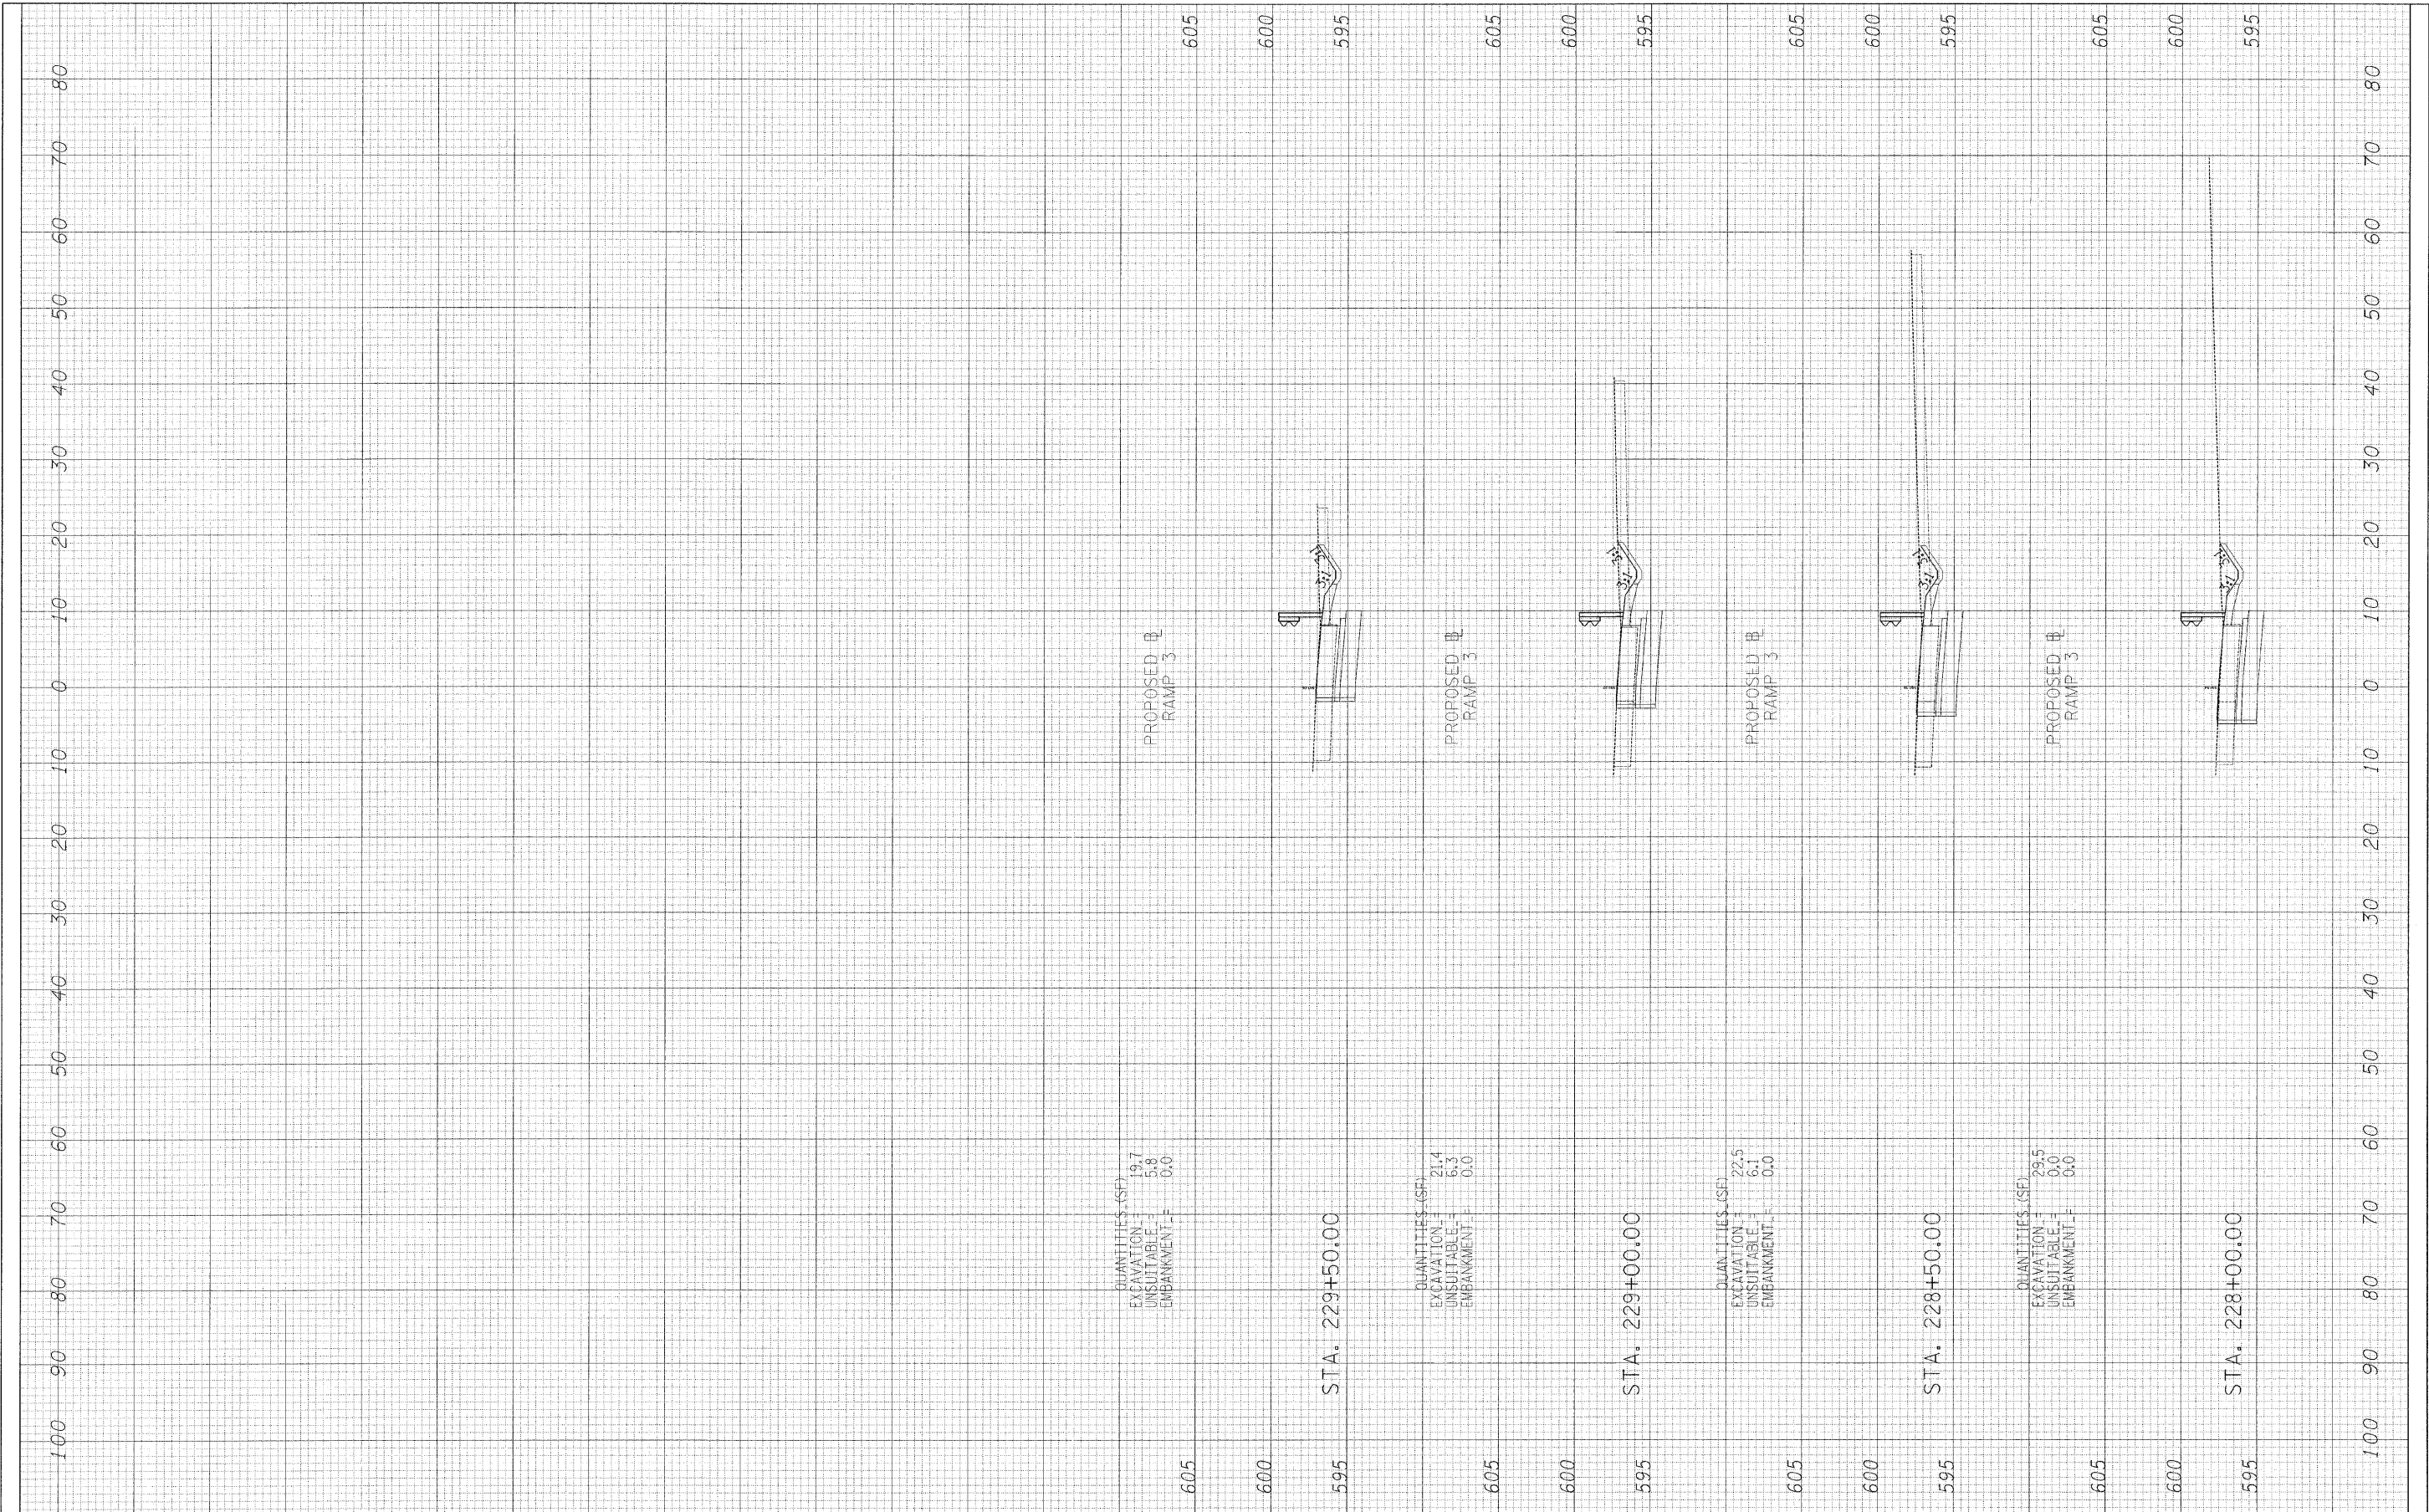

FILE NAME =	USER NAME = #USER#	DESIGNED - JPM	REVISED -	STATE OF ILLINOIS DEPARTMENT OF TRANSPORTATION	CENTRAL AVENUE OVER I-55 CROSS SECTIONS - RAMP 3	F.A. R.T.E. = 55	SECTION 9(H, HB & SBR-1)	COUNTY COOK	TOTAL SHEETS 741	SHEET NO. 726	
#FILEL#	PLOT SCALE = #SCALE#	DRAWN - JPM	REVISED -			SCALE: 1"=20' H 1"=40' V	SHEET NO. 10 OF 10 SHEETS	STA. 228+00.00	TO STA. 229+50.00	CONTRACT NO. 60999	
	PLOT DATE = 3/24/2011	CHECKED - AZ	REVISED -			FED. ROAD DIST. NO.		ILLINOIS FED. AID PROJECT			
		DATE - 03/25/2011	REVISED -								

P:\01345\ROAD\55xssh_NB_ramp.dgn