


FINAL SURVEY	BY	DATE
SURVEYED		
NOTE BOOK		
TEMPLATE		
AREAS CHECKED		
NO.		

ORIGINAL SURVEY	BY	DATE
SURVEYED		
NOTE BOOK		
TEMPLATE		
AREAS CHECKED		
NO.		

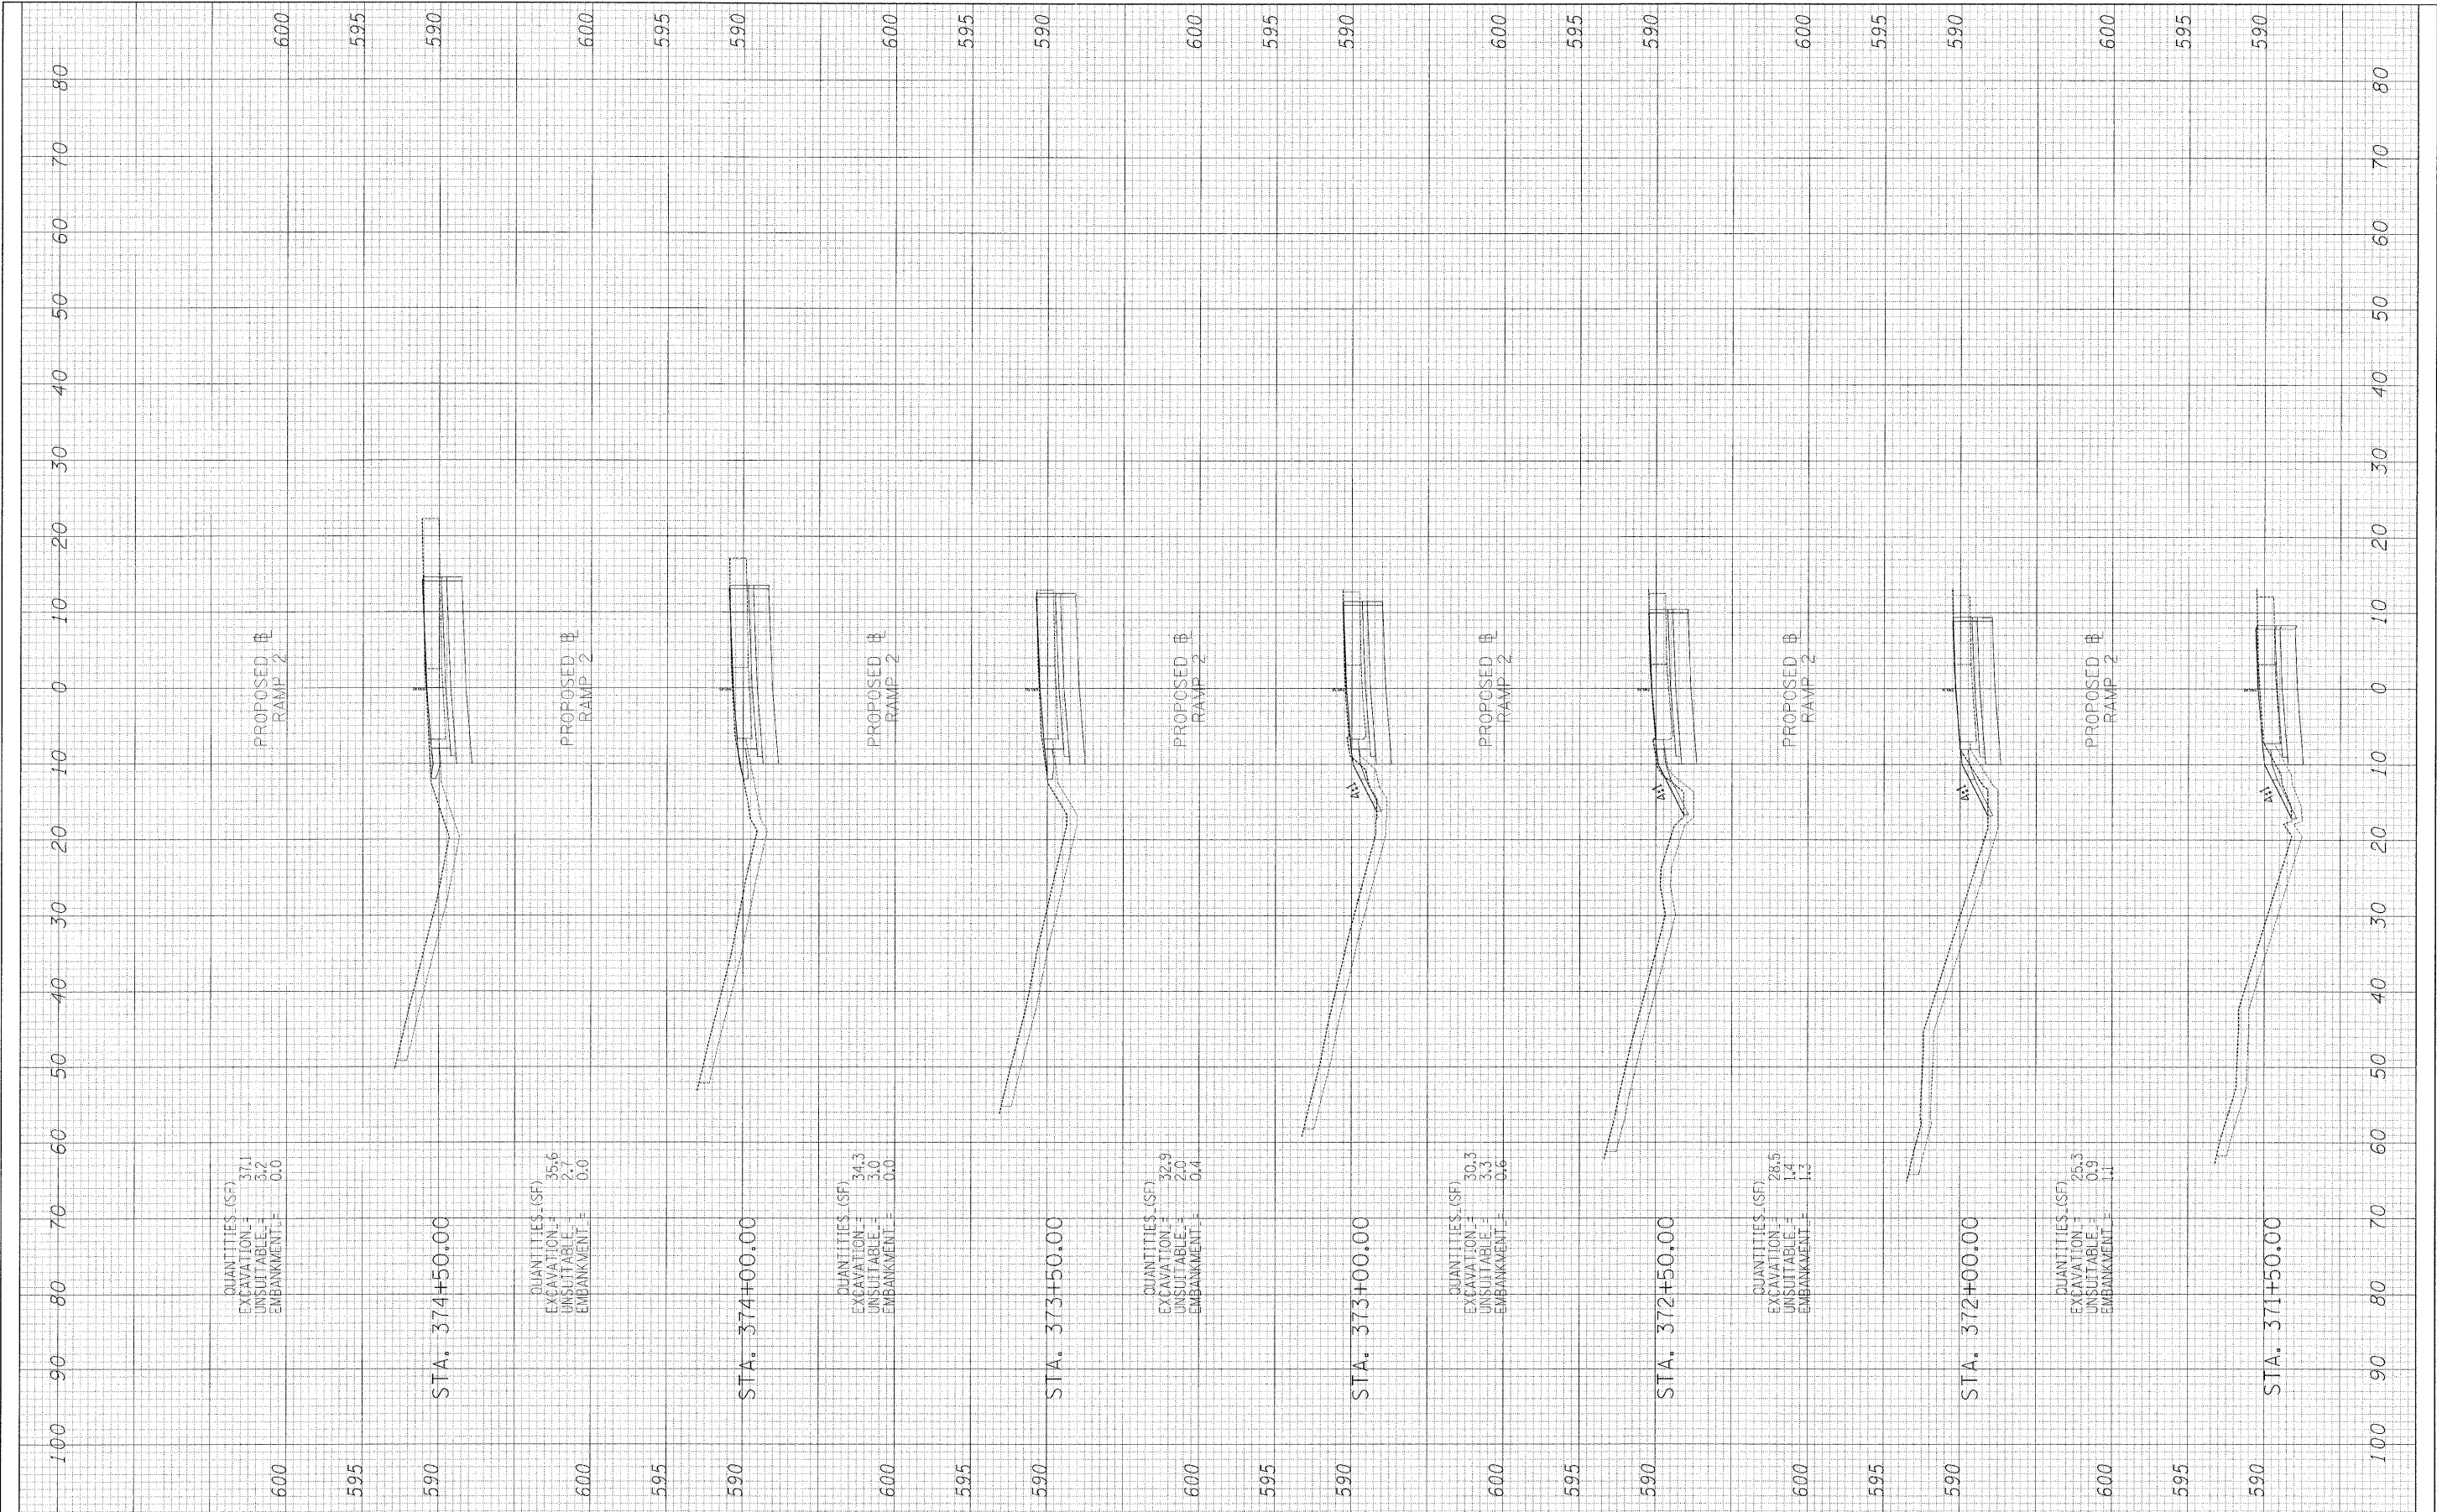

FILE NAME = #FILE#	USER NAME = #USER#	DESIGNED - JPM	REVISED -	STATE OF ILLINOIS DEPARTMENT OF TRANSPORTATION	CENTRAL AVENUE OVER I-55 CROSS SECTIONS - RAMP 2		F.A. RTE. 55	SECTION 9H, HB & SBIR-1	COUNTY COOK	TOTAL SHEETS 741	SHEET NO. 728
PLOT SCALE = #SCALE#	CHECKED - AZ	DATE - 03/25/2011	REVISED -		SCALE: 1"=10' H 1/2"=10' V	SHEET NO. 2 OF 9 SHEETS	STA. 371+50.00 TO STA. 374+50.00	FED. ROAD DIST. NO.	ILLINOIS FED. AID PROJECT	CONTRACT NO. 60999	

p:\01345\ROAD\55\ssh_SB_ramp.dgn