


FINAL SURVEY	BY	DATE
NOTE BOOK		
AREAS CHECKED		

ORIGINAL SURVEY	BY	DATE
NOTE BOOK		
AREAS CHECKED		

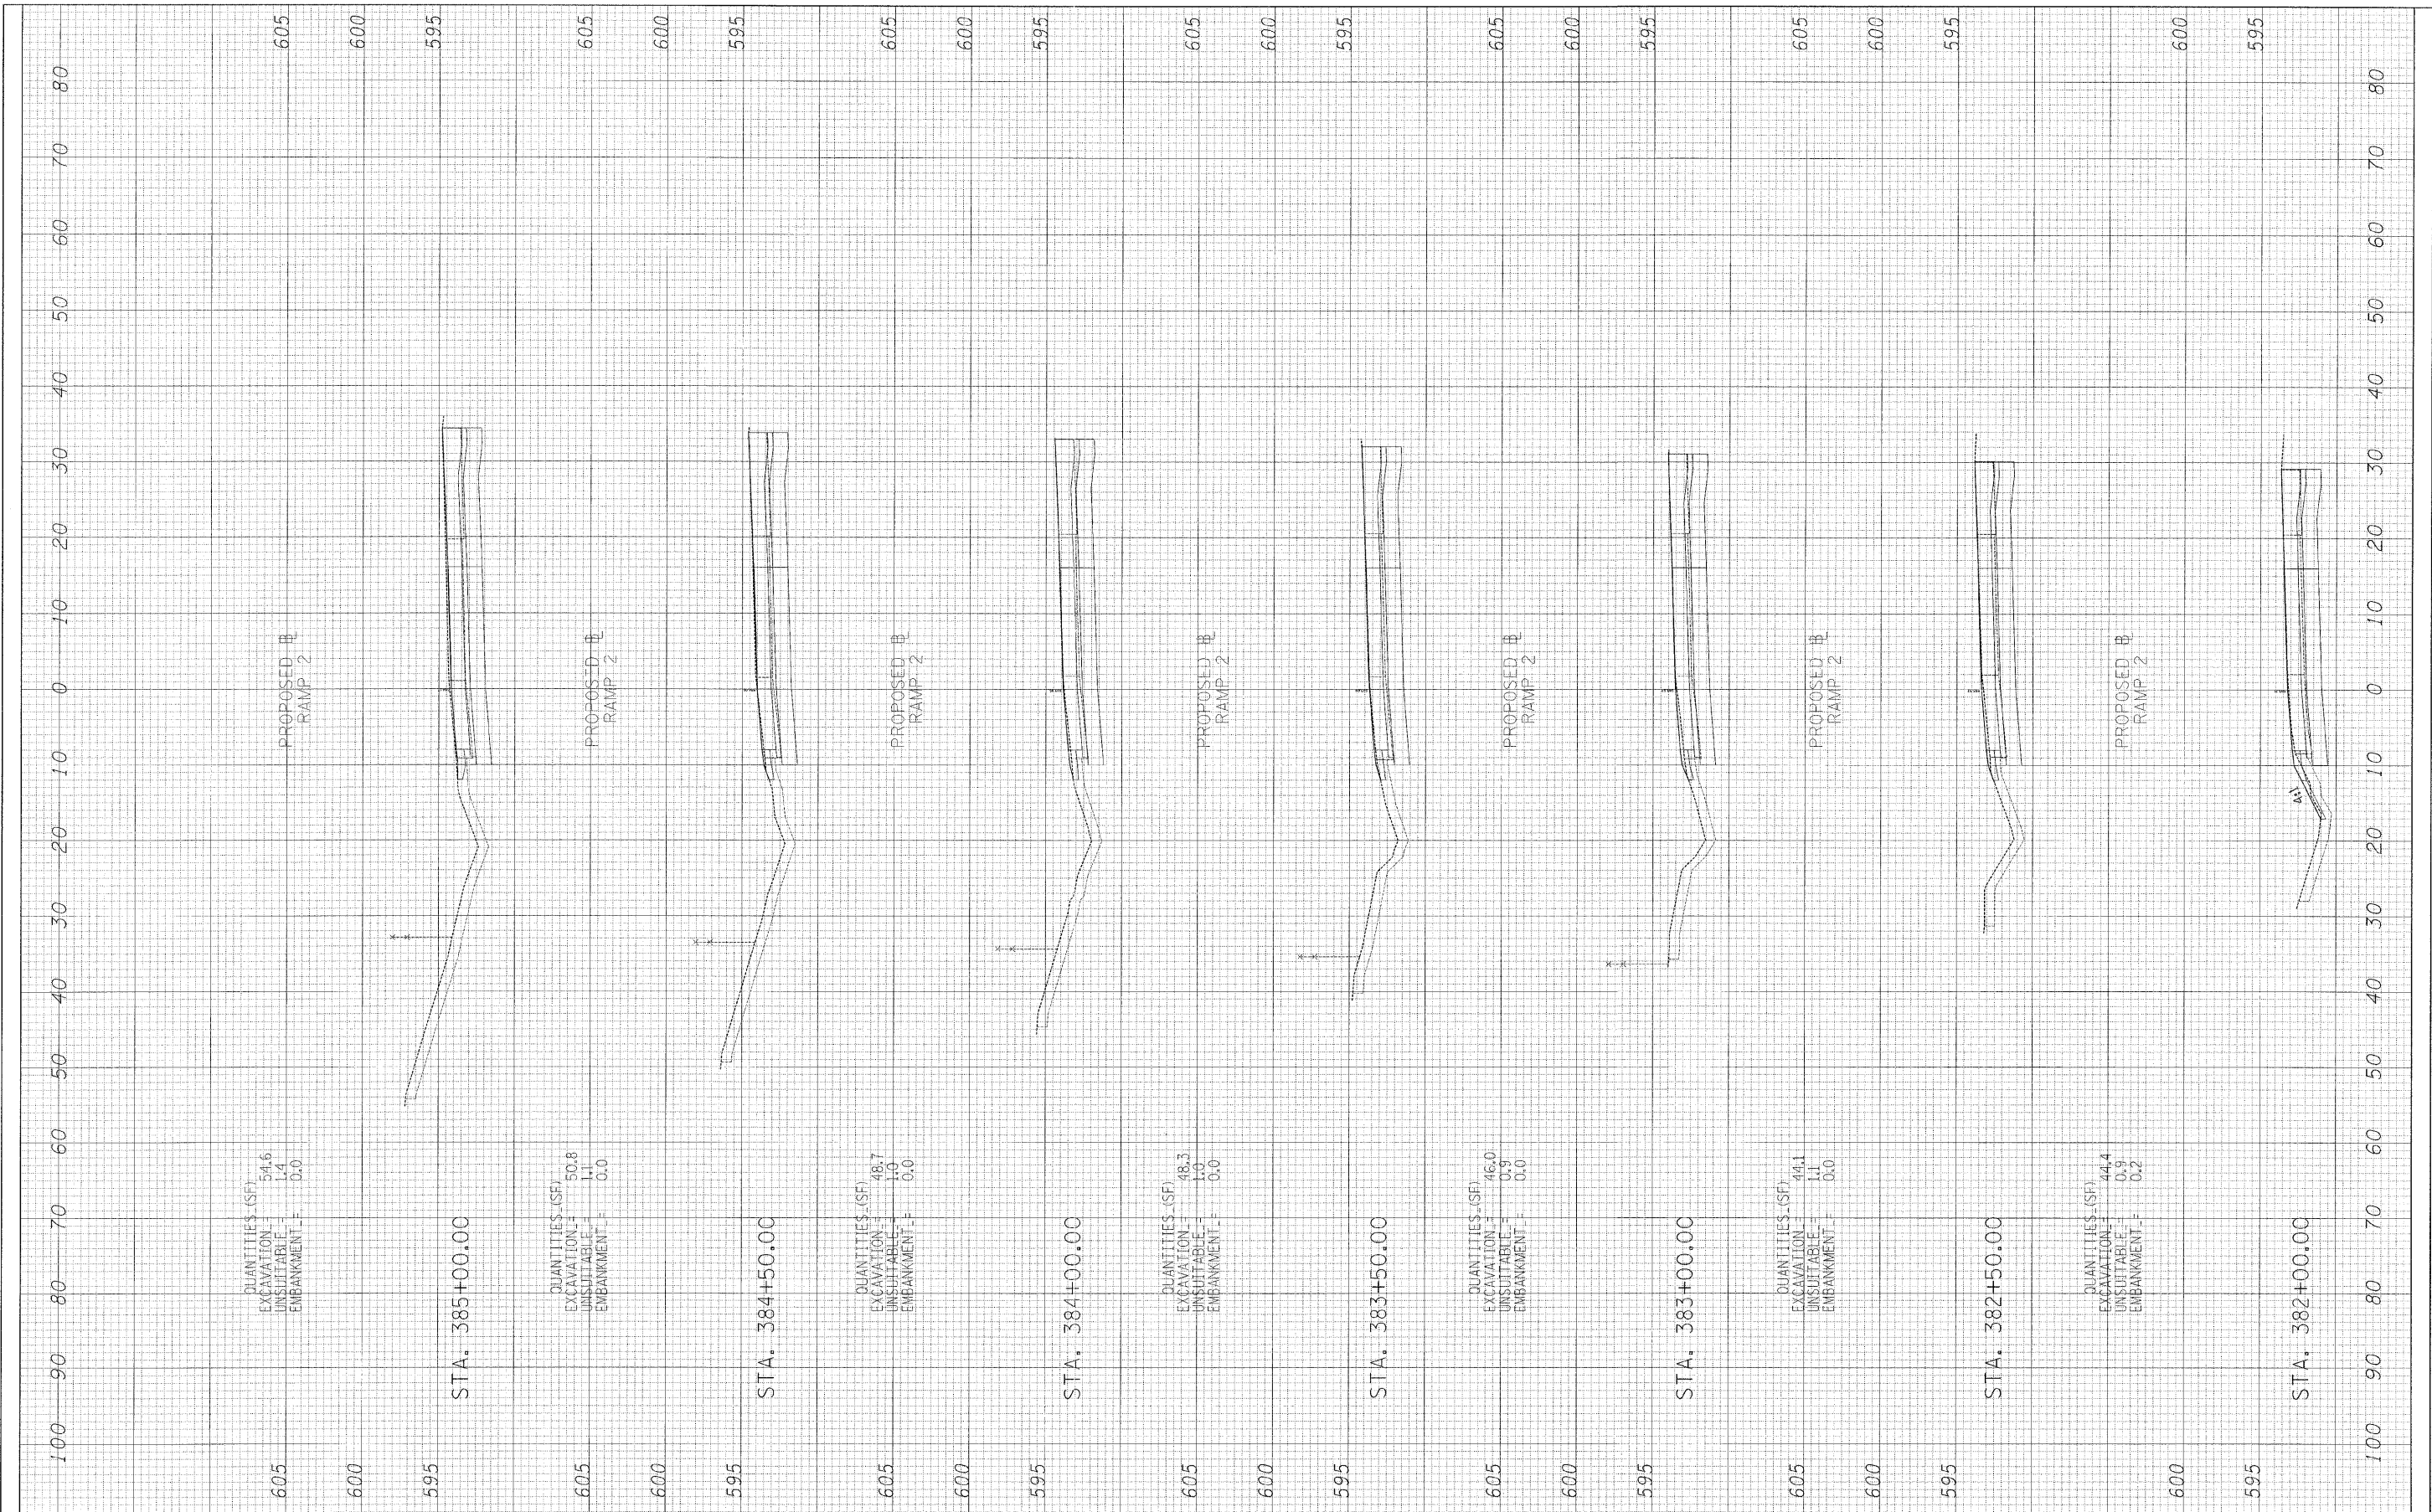

FILE NAME =	USER NAME = #USER#	DESIGNED - JPM	REVISED -	STATE OF ILLINOIS DEPARTMENT OF TRANSPORTATION	CENTRAL AVENUE OVER I-55 CROSS SECTIONS - RAMP 2		F.A. RTE. 55	SECTION 9H, HD & SBR-1	COUNTY COOK	TOTAL SHEETS 741	SHEET NO. 731
#FILE#	PLOT SCALE = #SCALE#	CHECKED - AZ	REVISED -		SCALE: 1"=10' H	SHEET NO. 5 OF 9 SHEETS	STA. 382+00.00 TO STA. 385+00.00	FED. ROAD DIST. NO.	ILLINOIS FED. AID PROJECT	CONTRACT NO. 60999	
	PLOT DATE = 3/24/2011	DATE - 03/25/2011	REVISED -								

p:\01345\ROAD\55\ssh_S3_ramp.dgn