


FINAL SURVEY	BY	DATE
NOTE BOOK		
NO.		
SURVEYED		
TEMPLATE		
AREAS		
AREAS CHECKED		

ORIGINAL SURVEY	BY	DATE
NOTE BOOK		
NO.		
SURVEYED		
TEMPLATE		
AREAS		
AREAS CHECKED		

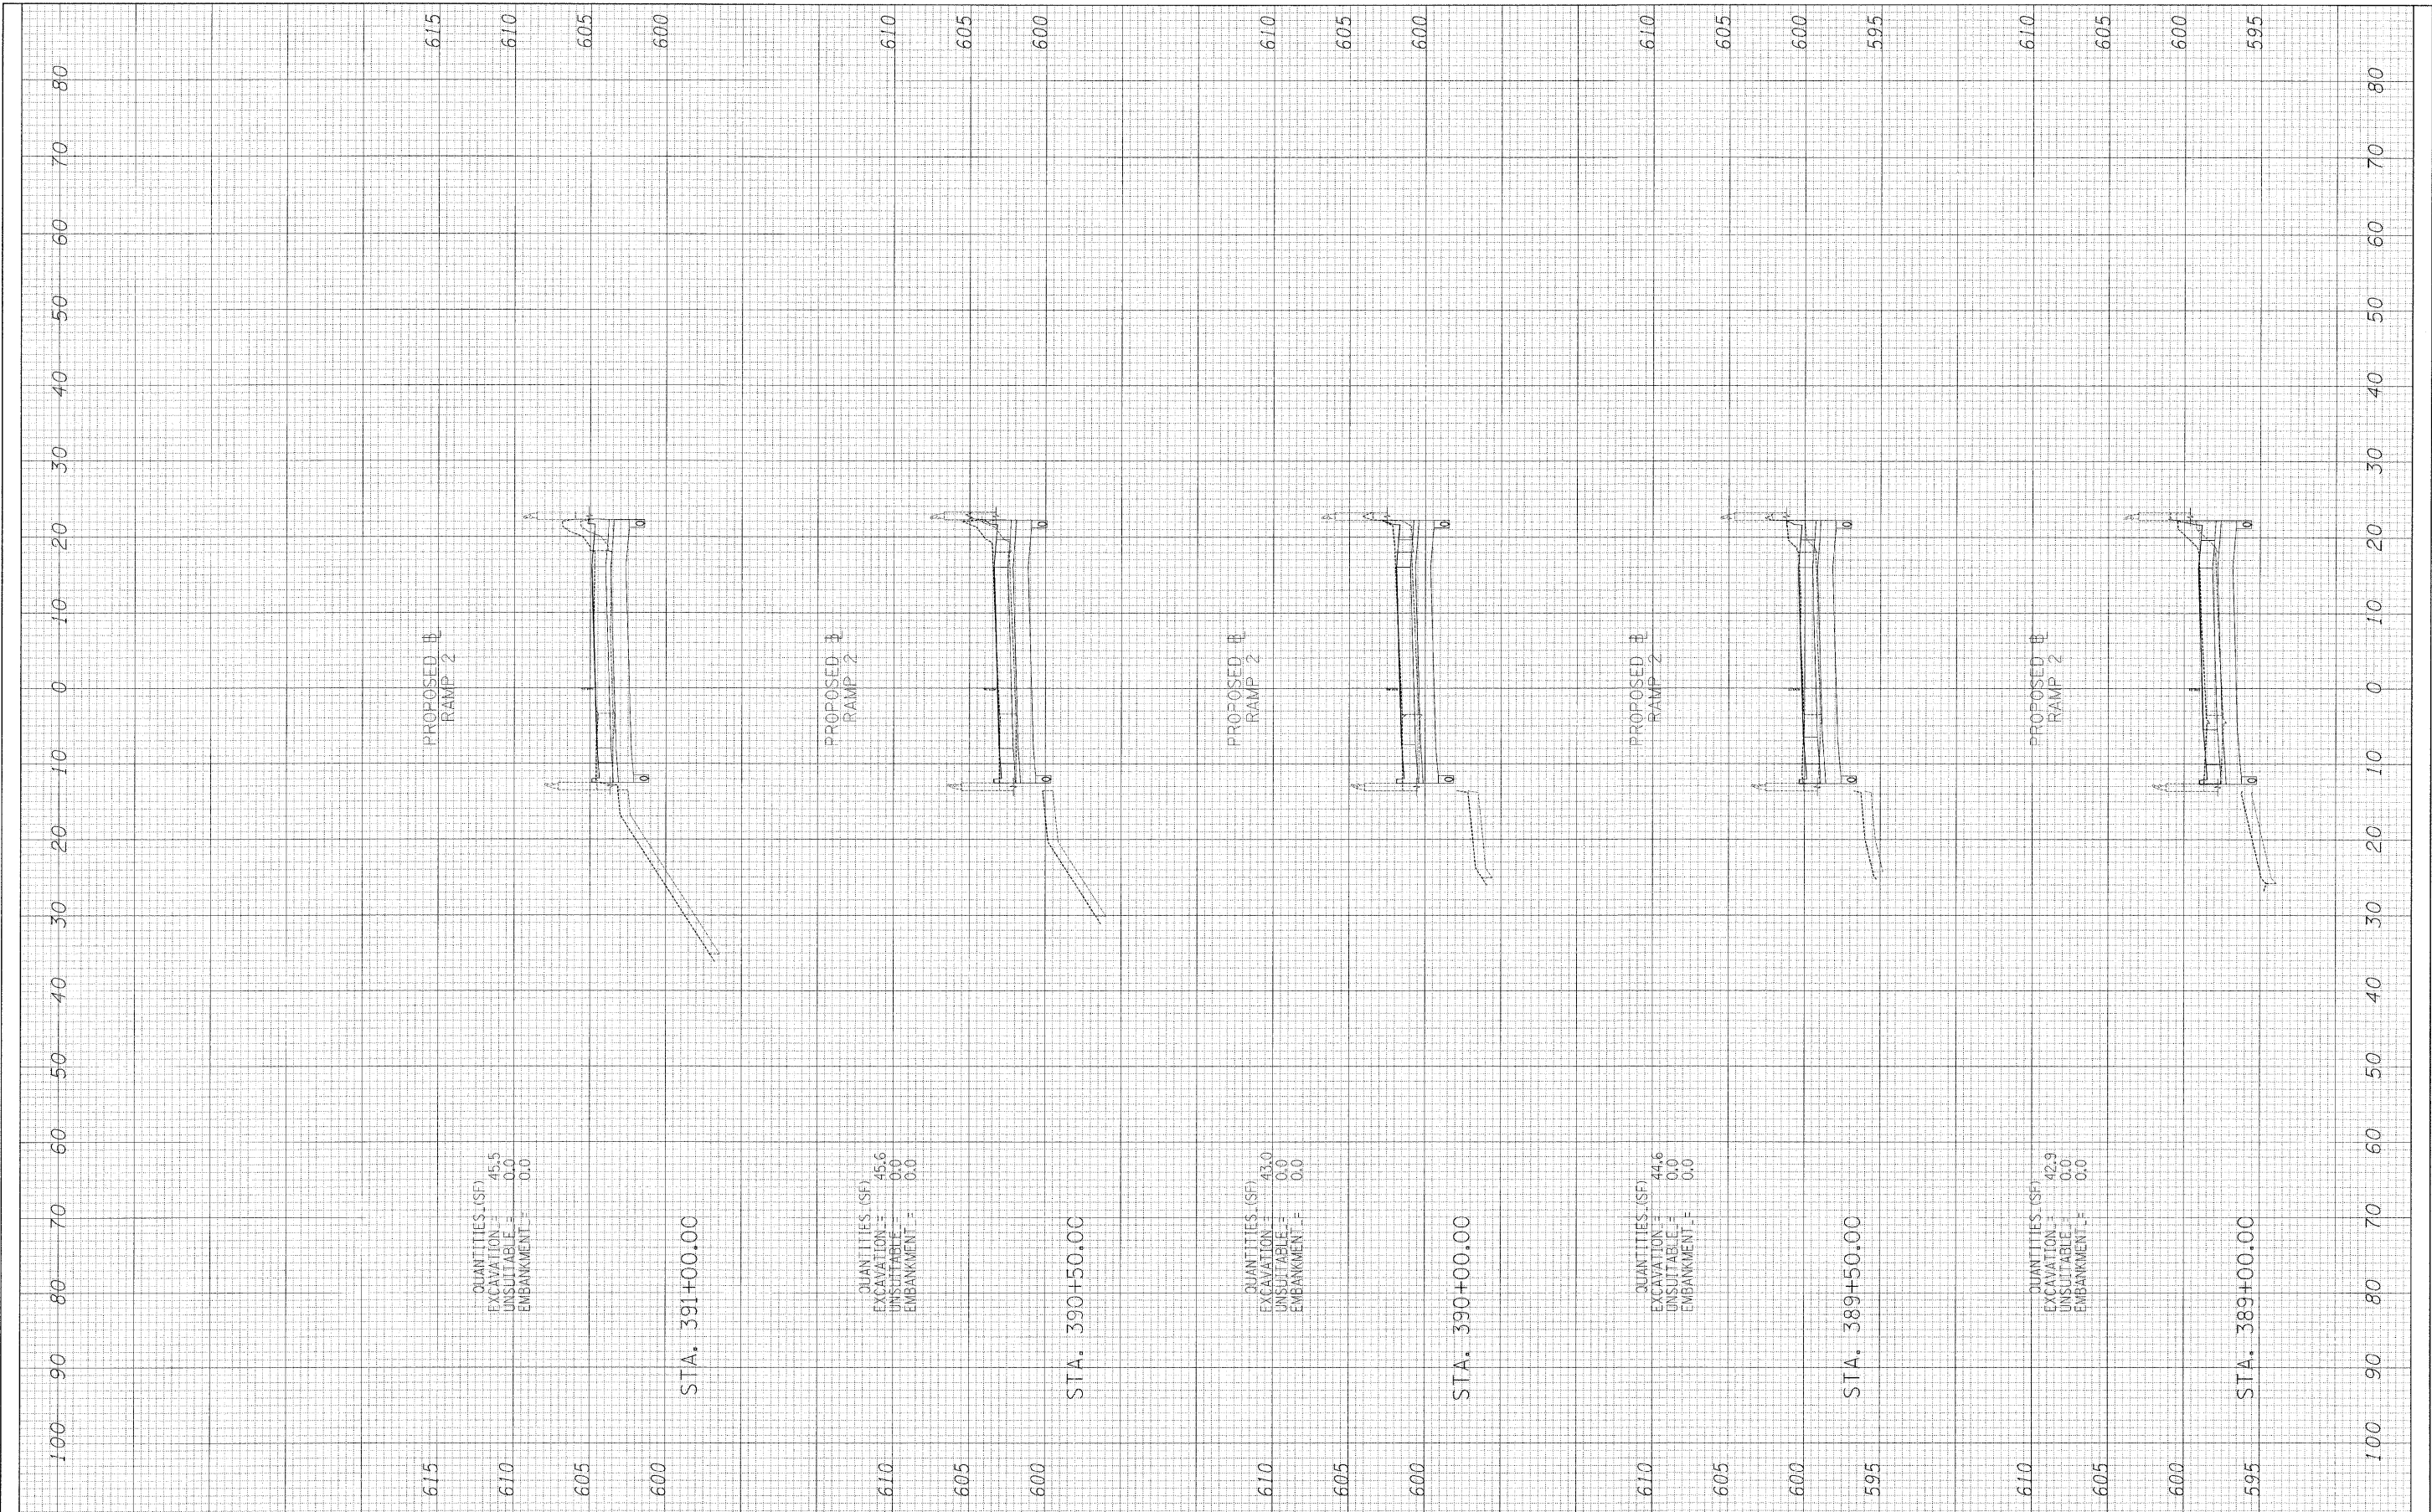

QUANTITIES (SF)  
 EXCAVATION = 45.5  
 UNSUITABLE = 0.0  
 EMBANKMENT = 0.0

QUANTITIES (SF)  
 EXCAVATION = 45.6  
 UNSUITABLE = 0.0  
 EMBANKMENT = 0.0

QUANTITIES (SF)  
 EXCAVATION = 43.0  
 UNSUITABLE = 0.0  
 EMBANKMENT = 0.0

QUANTITIES (SF)  
 EXCAVATION = 44.6  
 UNSUITABLE = 0.0  
 EMBANKMENT = 0.0

QUANTITIES (SF)  
 EXCAVATION = 42.9  
 UNSUITABLE = 0.0  
 EMBANKMENT = 0.0

FILE NAME =	USER NAME = *USER*	DESIGNED - JPM	REVISED -	<b>STATE OF ILLINOIS DEPARTMENT OF TRANSPORTATION</b>	<b>CENTRAL AVENUE OVER I-55 CROSS SECTIONS - RAMP 2</b>		F.A. RTE.	SECTION	COUNTY	TOTAL SHEETS	SHEET NO.	
*FILEL*	PLOT SCALE = *SCALE*	DRAWN - JPM	REVISED -		SCALE: 1"=10' H 1"=50' V	SHEET NO. 7 OF 9 SHEETS	STA. 389+00.00 TO STA. 391+00.00	55	9H, HB & SBIR-1	COOK	741	733
	PLOT DATE = 3/24/2011	CHECKED - AZ	REVISED -					FED. ROAD DIST. NO.	ILLINOIS	FED. AID PROJECT	CONTRACT NO. 60999	
		DATE - 03/25/2011	REVISED -									