


FINAL SURVEY BY DATE
 REVISED PLOTTED TEMPLATE AREAS CHECKED
 NO. NO.

ORIGINAL SURVEY BY DATE
 REVISED PLOTTED TEMPLATE AREAS CHECKED
 NO. NO.

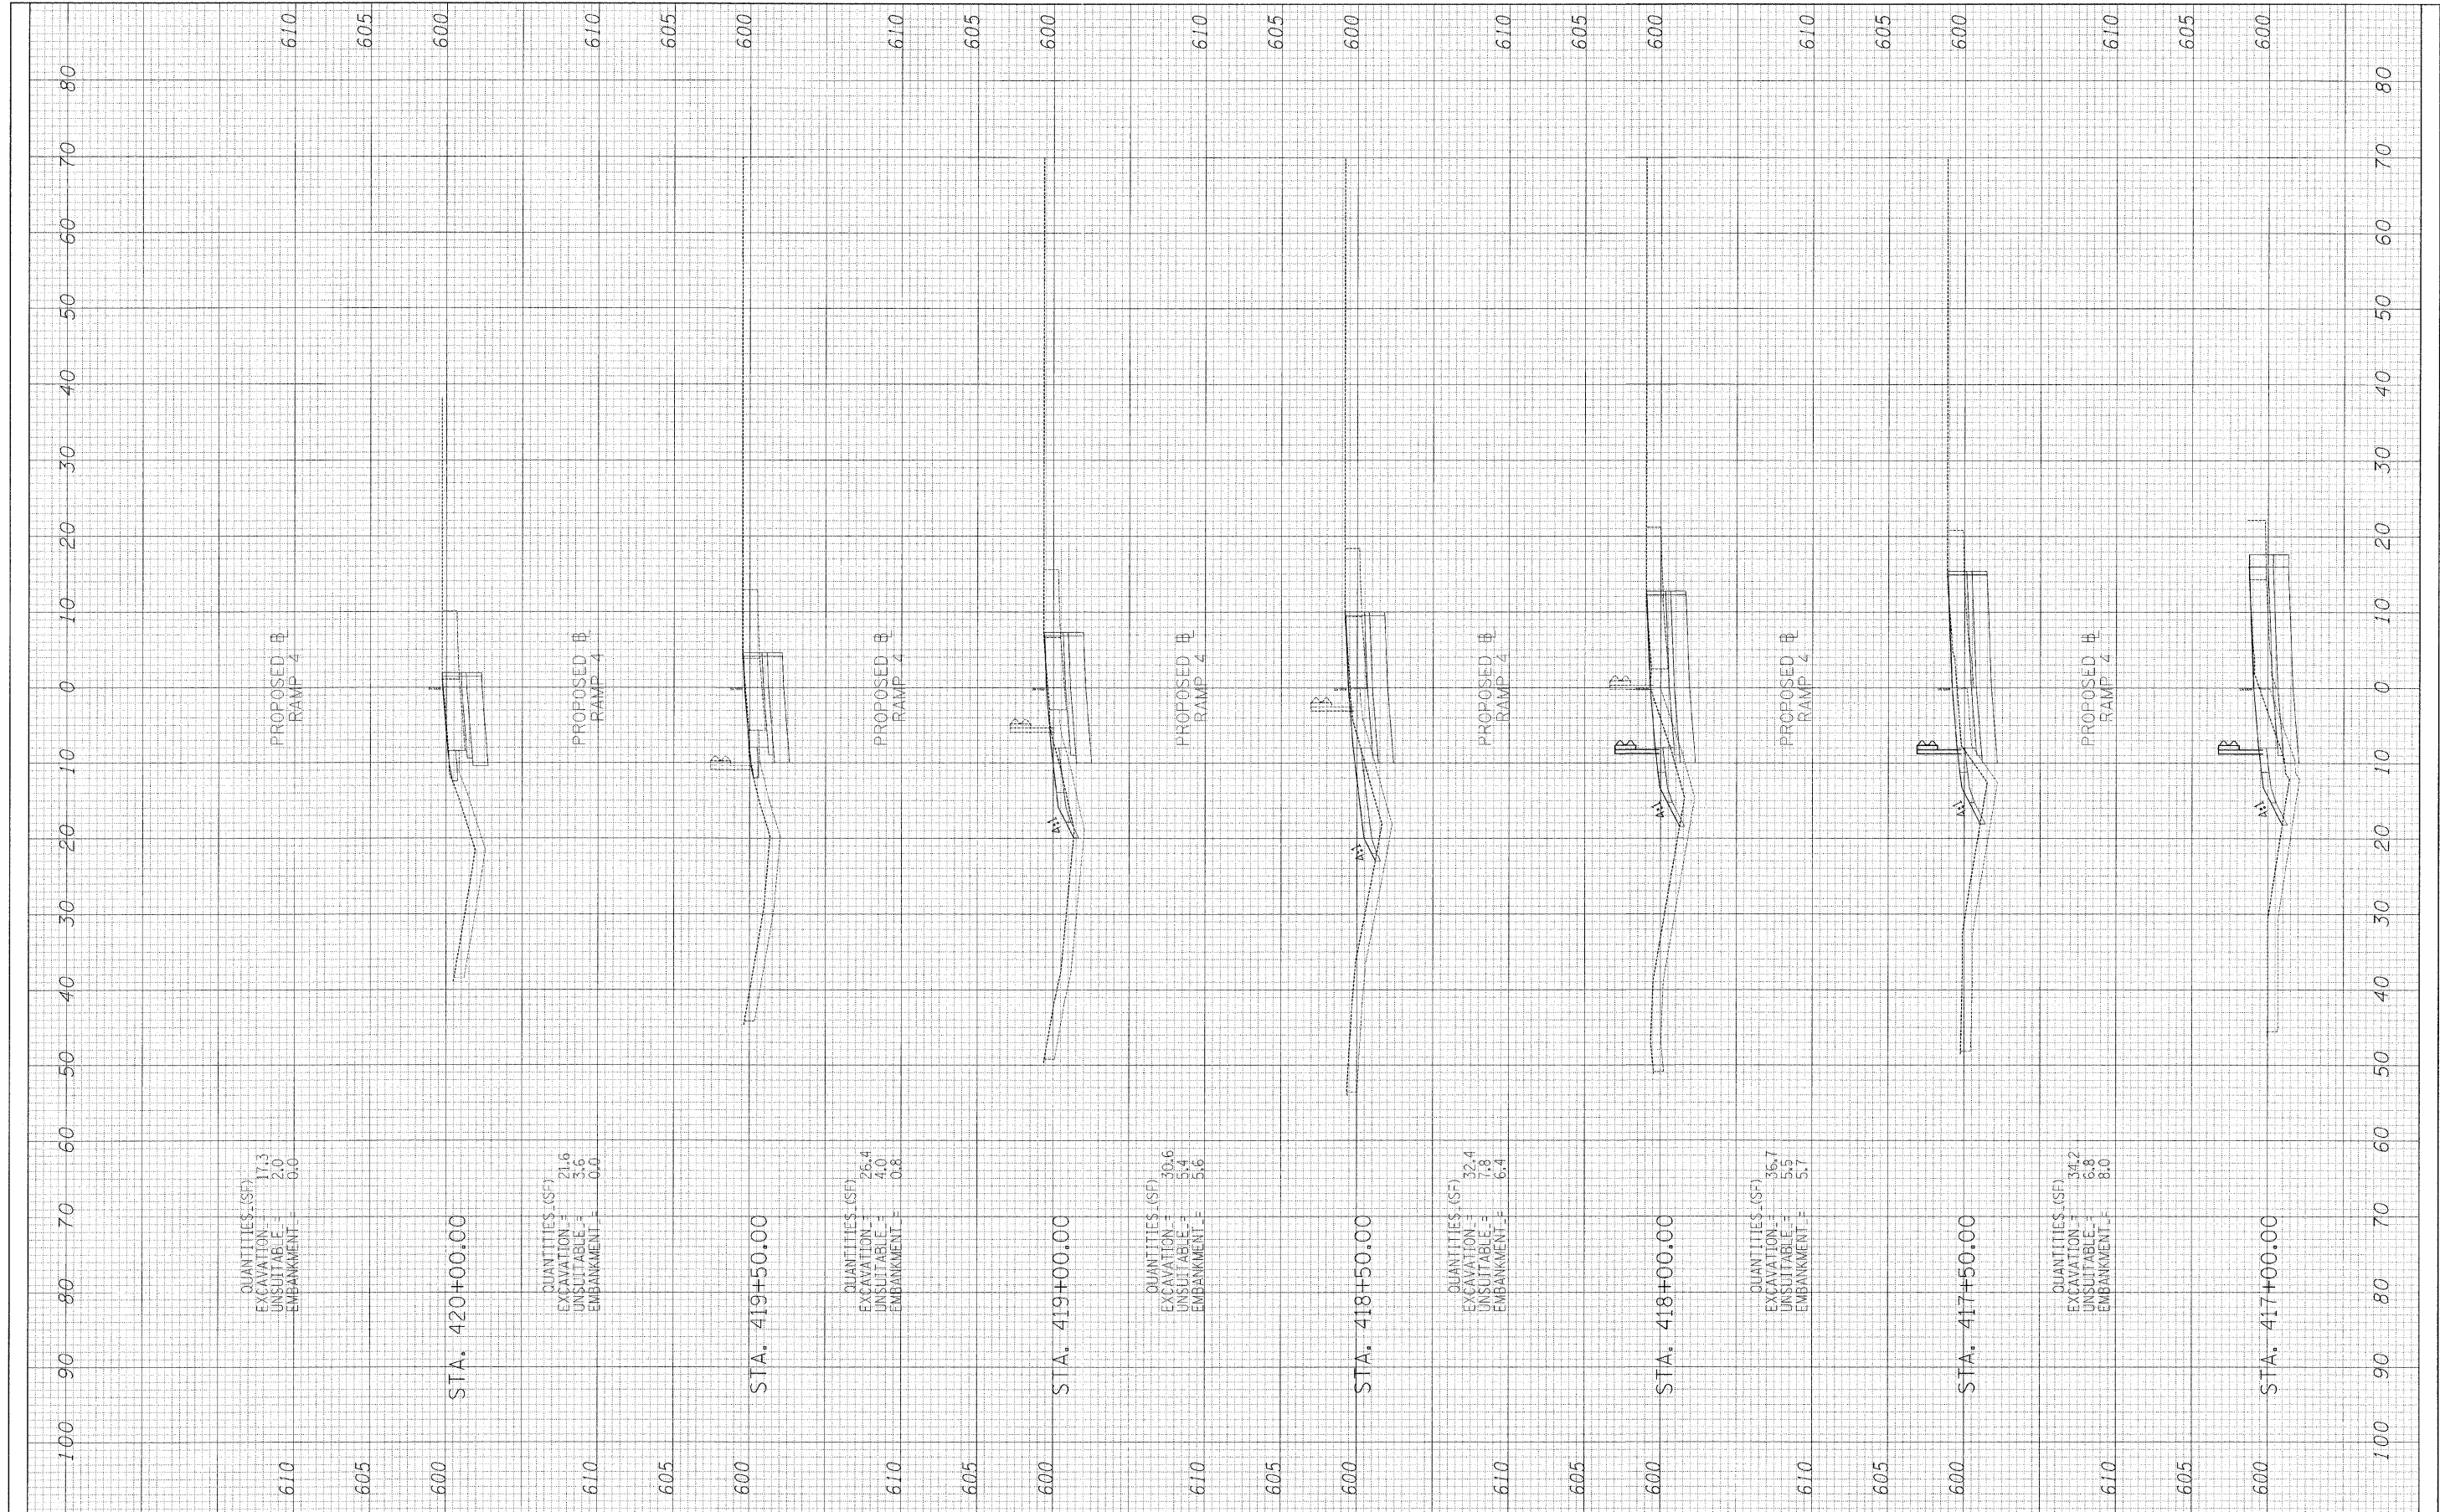

FILE NAME = #FILE#
 USER NAME = #USER#
 PLOT SCALE = #SCALE#
 PLOT DATE = 3/24/2011

DESIGNED - JPM	REVISED -
DRAWN - JPM	REVISED -
CHECKED - AZ	REVISED -
DATE - 03/25/2011	REVISED -

**STATE OF ILLINOIS
 DEPARTMENT OF TRANSPORTATION**

**CENTRAL AVENUE OVER I-55
 CROSS SECTIONS - RAMP 4**

SCALE: 1"=10' H
 1"=50' V

SHEET NO. 6 OF 6 SHEETS STA. 417+00.00 TO STA. 420+00.00

F.A. RTE. 55	SECTION 9H, HB & SBIR-1	COUNTY COOK	TOTAL SHEETS 741	SHEET NO. 741
FED. ROAD DIST. NO. ILLINOIS FED. AID PROJECT			CONTRACT NO. 60999	