


TRAFFIC SIGNAL LEGEND

	PROPOSED	EXISTING
DETECTOR LOOP		
SIGNAL HEAD		
G.S. CONDUIT IN TRENCH OR PUSHED		
SIGNAL HEAD WITH BACKPLATE		
RACEWAY FOR MAGNETIC DETECTOR, TYPE I OR II		
VEHICLE DETECTOR, NON-COMPENSATED MAGNETIC TYPE		

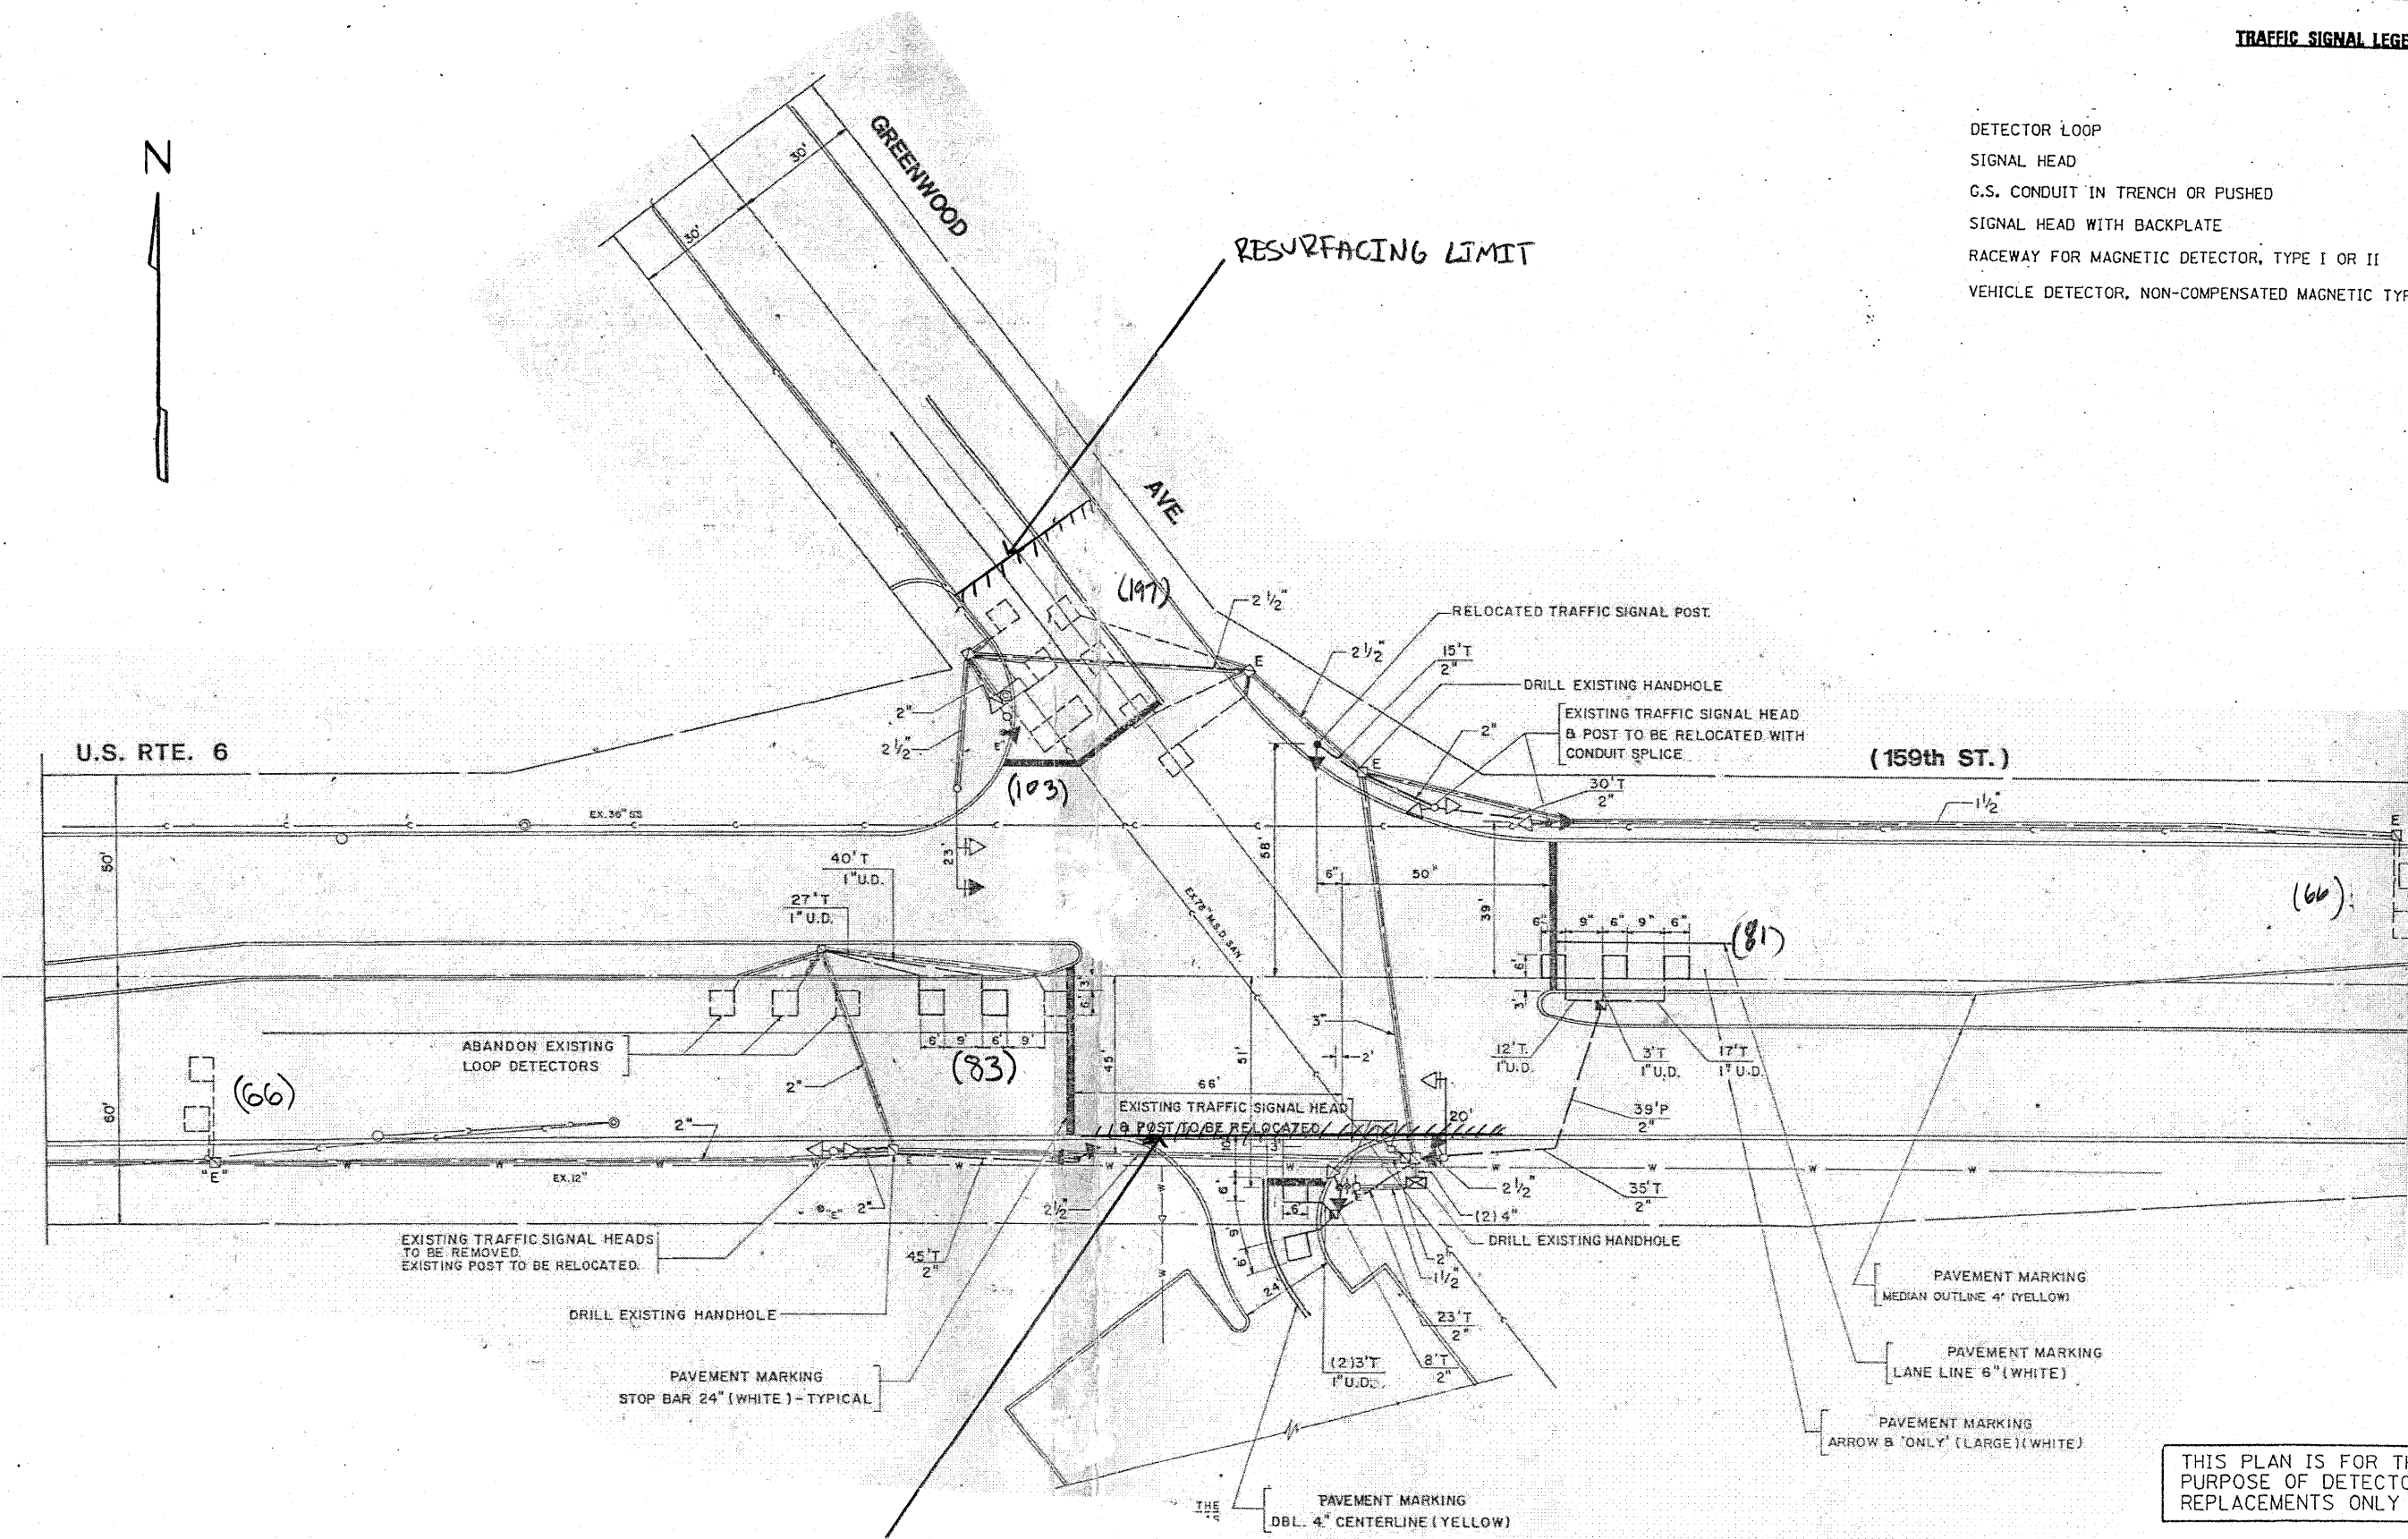

THIS PLAN IS FOR THE SOLE PURPOSE OF DETECTOR LOOP REPLACEMENTS ONLY

REPLACE ALL DETECTOR LOOPS AS SHOWN (WITHIN THE RESURFACING LIMITS)

CODE	QUANTITY	UNIT	ITEM
86600600	591	FOOT	DETECTOR LOOP, REPLACEMENT

FILE NAME *	USER NAME = konthaphixaybo	DESIGNED - BCK	REVISED -
ca:\pw\work\PIW00T\KANTHAPHIXAYBC\081126	4\traffic.legend.v7.dgn	DRAWN - BCK	REVISED -
	PLOT SCALE = 39.9368' / IN.	CHECKED - DAD	REVISED -
	PLOT DATE = 4/3/2009	DATE -	REVISED -

**STATE OF ILLINOIS
DEPARTMENT OF TRANSPORTATION**

**DISTRICT ONE - DETECTOR LOOP REPLACEMENT
U.S. ROUTE 6 @ GREENWOOD AV.**

F.A.A. RTE.	SECTION	COUNTY	TOTAL SHEETS	SHEET NO.
357	539W-1-R5	COOK	56	13
CONTRACT NO.			00K57	
FED. ROAD DIST. NO.	ILLINOIS FED. AID PROJECT			

SCALE: NONE SHEET NO. OF SHEETS STA. TO STA.