
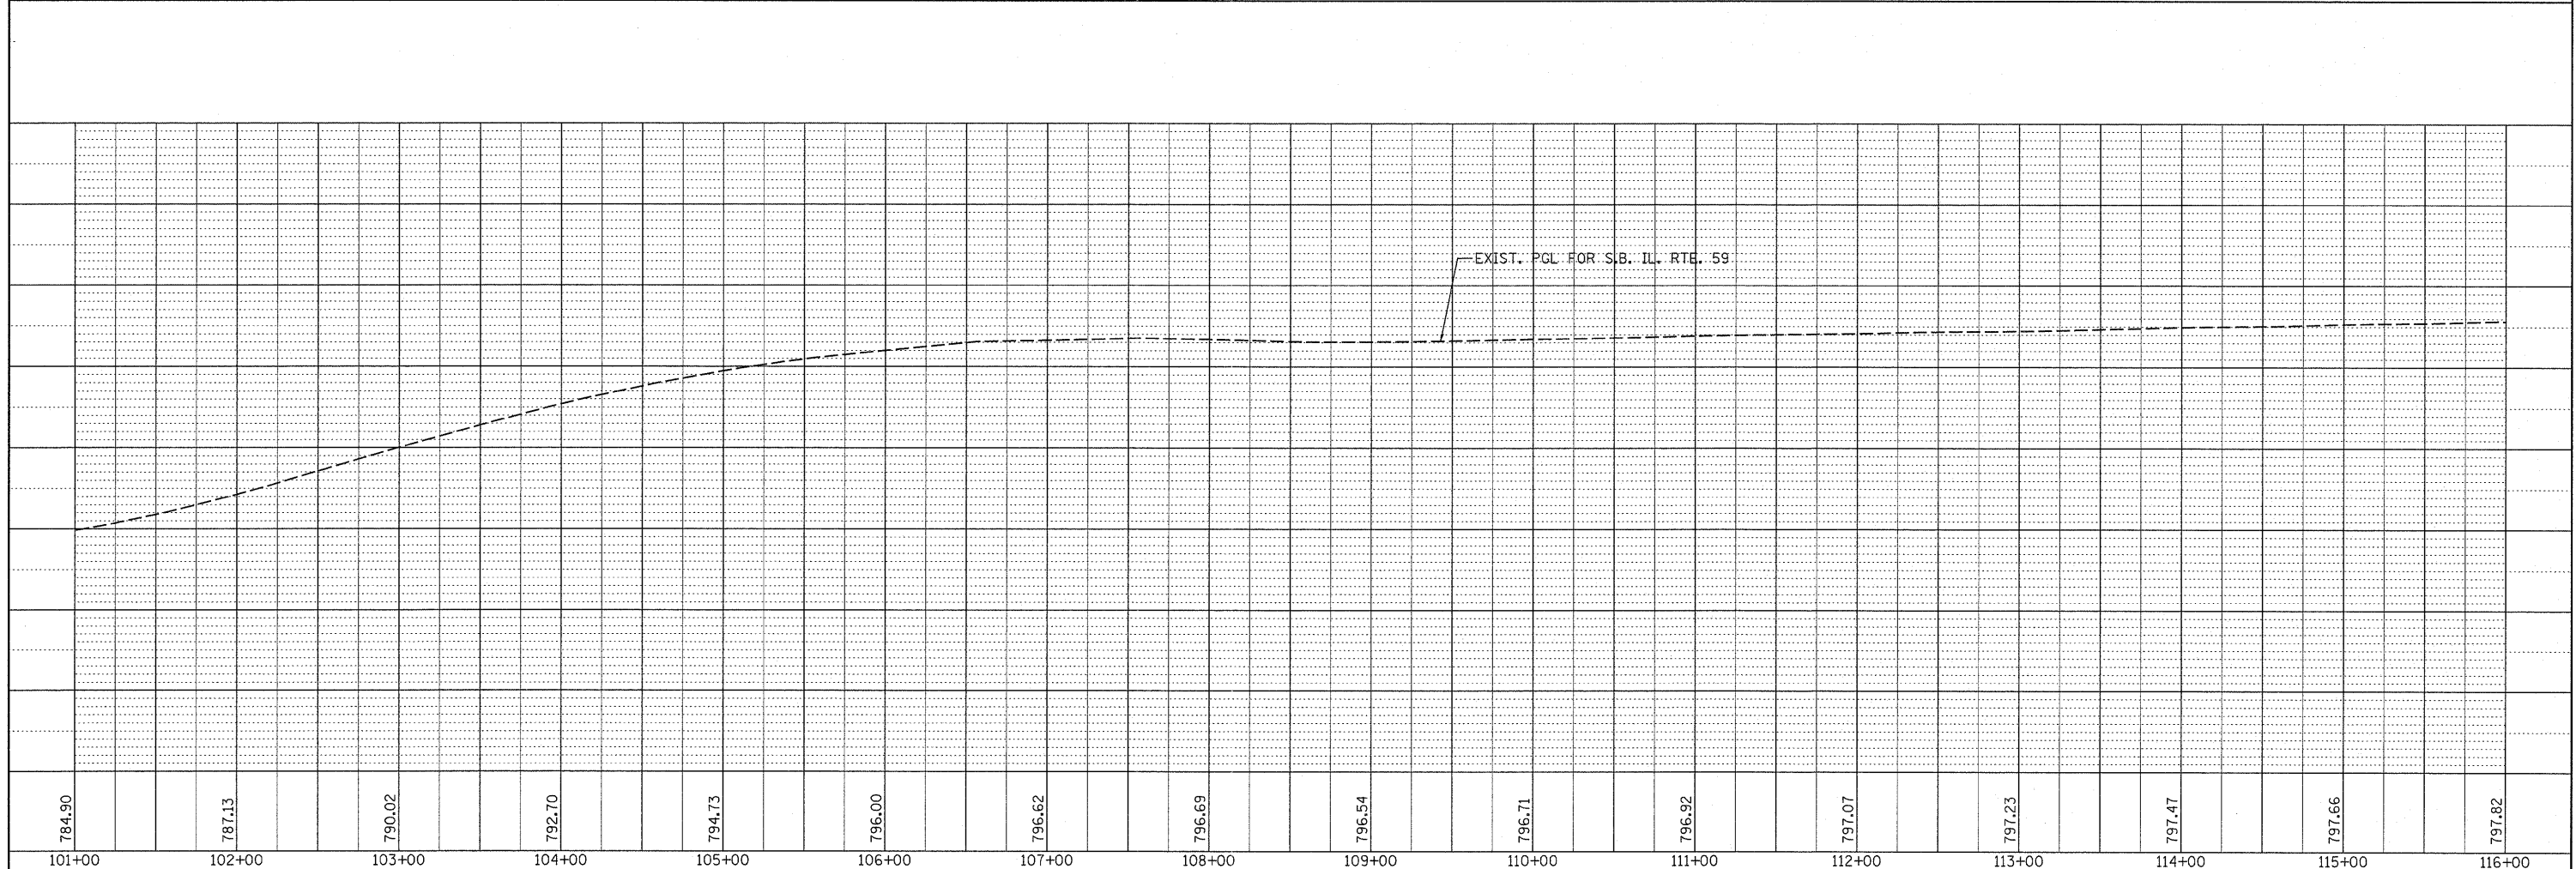


PLAN	SURVEYED	BY	DATE
NOTE BOOK NO.	ALIGNED		
	CHECKED		
	OF		
	FILE NAME		

PROFILE	DESIGNED	BY	DATE
NOTE BOOK NO.	DRAWN		
	CHECKED		
	OF		
	FILE NAME		

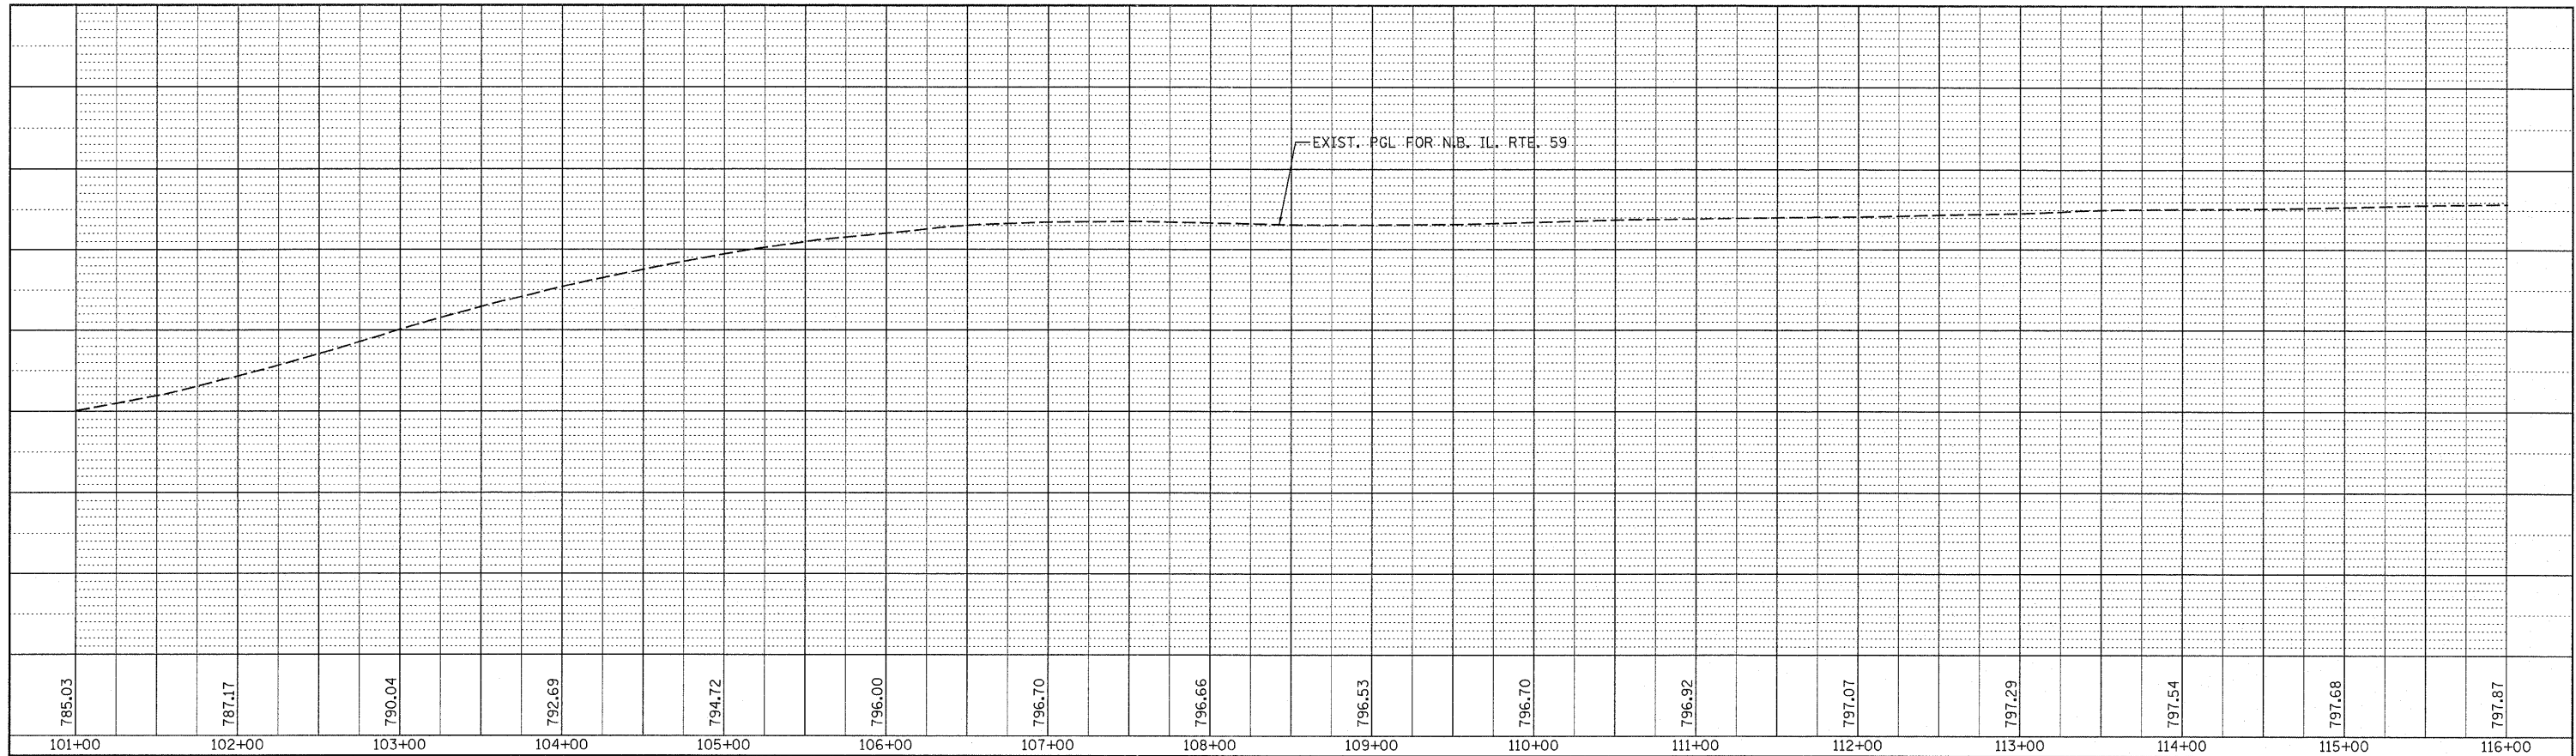

FILE NAME =	USER NAME = kellers	DESIGNED -	REVISED -	STATE OF ILLINOIS DEPARTMENT OF TRANSPORTATION	N.B & S.B. PROFILE IL. RTE. 59 AT U.S. RTE. 20	F.A.P. RTE.	SECTION	COUNTY	TOTAL SHEETS	SHEET NO.	
c:\pw_work\pwsdot\kellers\d015627\PI142389	sht-plnprf.dgn	DRAWN -	REVISED -			338	7 HB-K-N	COOK	82	15	
PLOT SCALE = 50.0000' / IN.		CHECKED -	REVISED -			CONTRACT NO. 60K62					
PLOT DATE = 2/22/2011		DATE -	REVISED -			ILLINOIS FED. AID PROJECT					