


FINAL SURVEY	SURVEYED	BY	DATE
NOTE BOOK	PLOTTED		
NO.	TEMPLATE		
	AREAS CHECKED		

ORIGINAL SURVEY	SURVEYED	BY	DATE
NOTE BOOK	PLOTTED		
NO.	TEMPLATE		
	AREAS CHECKED		

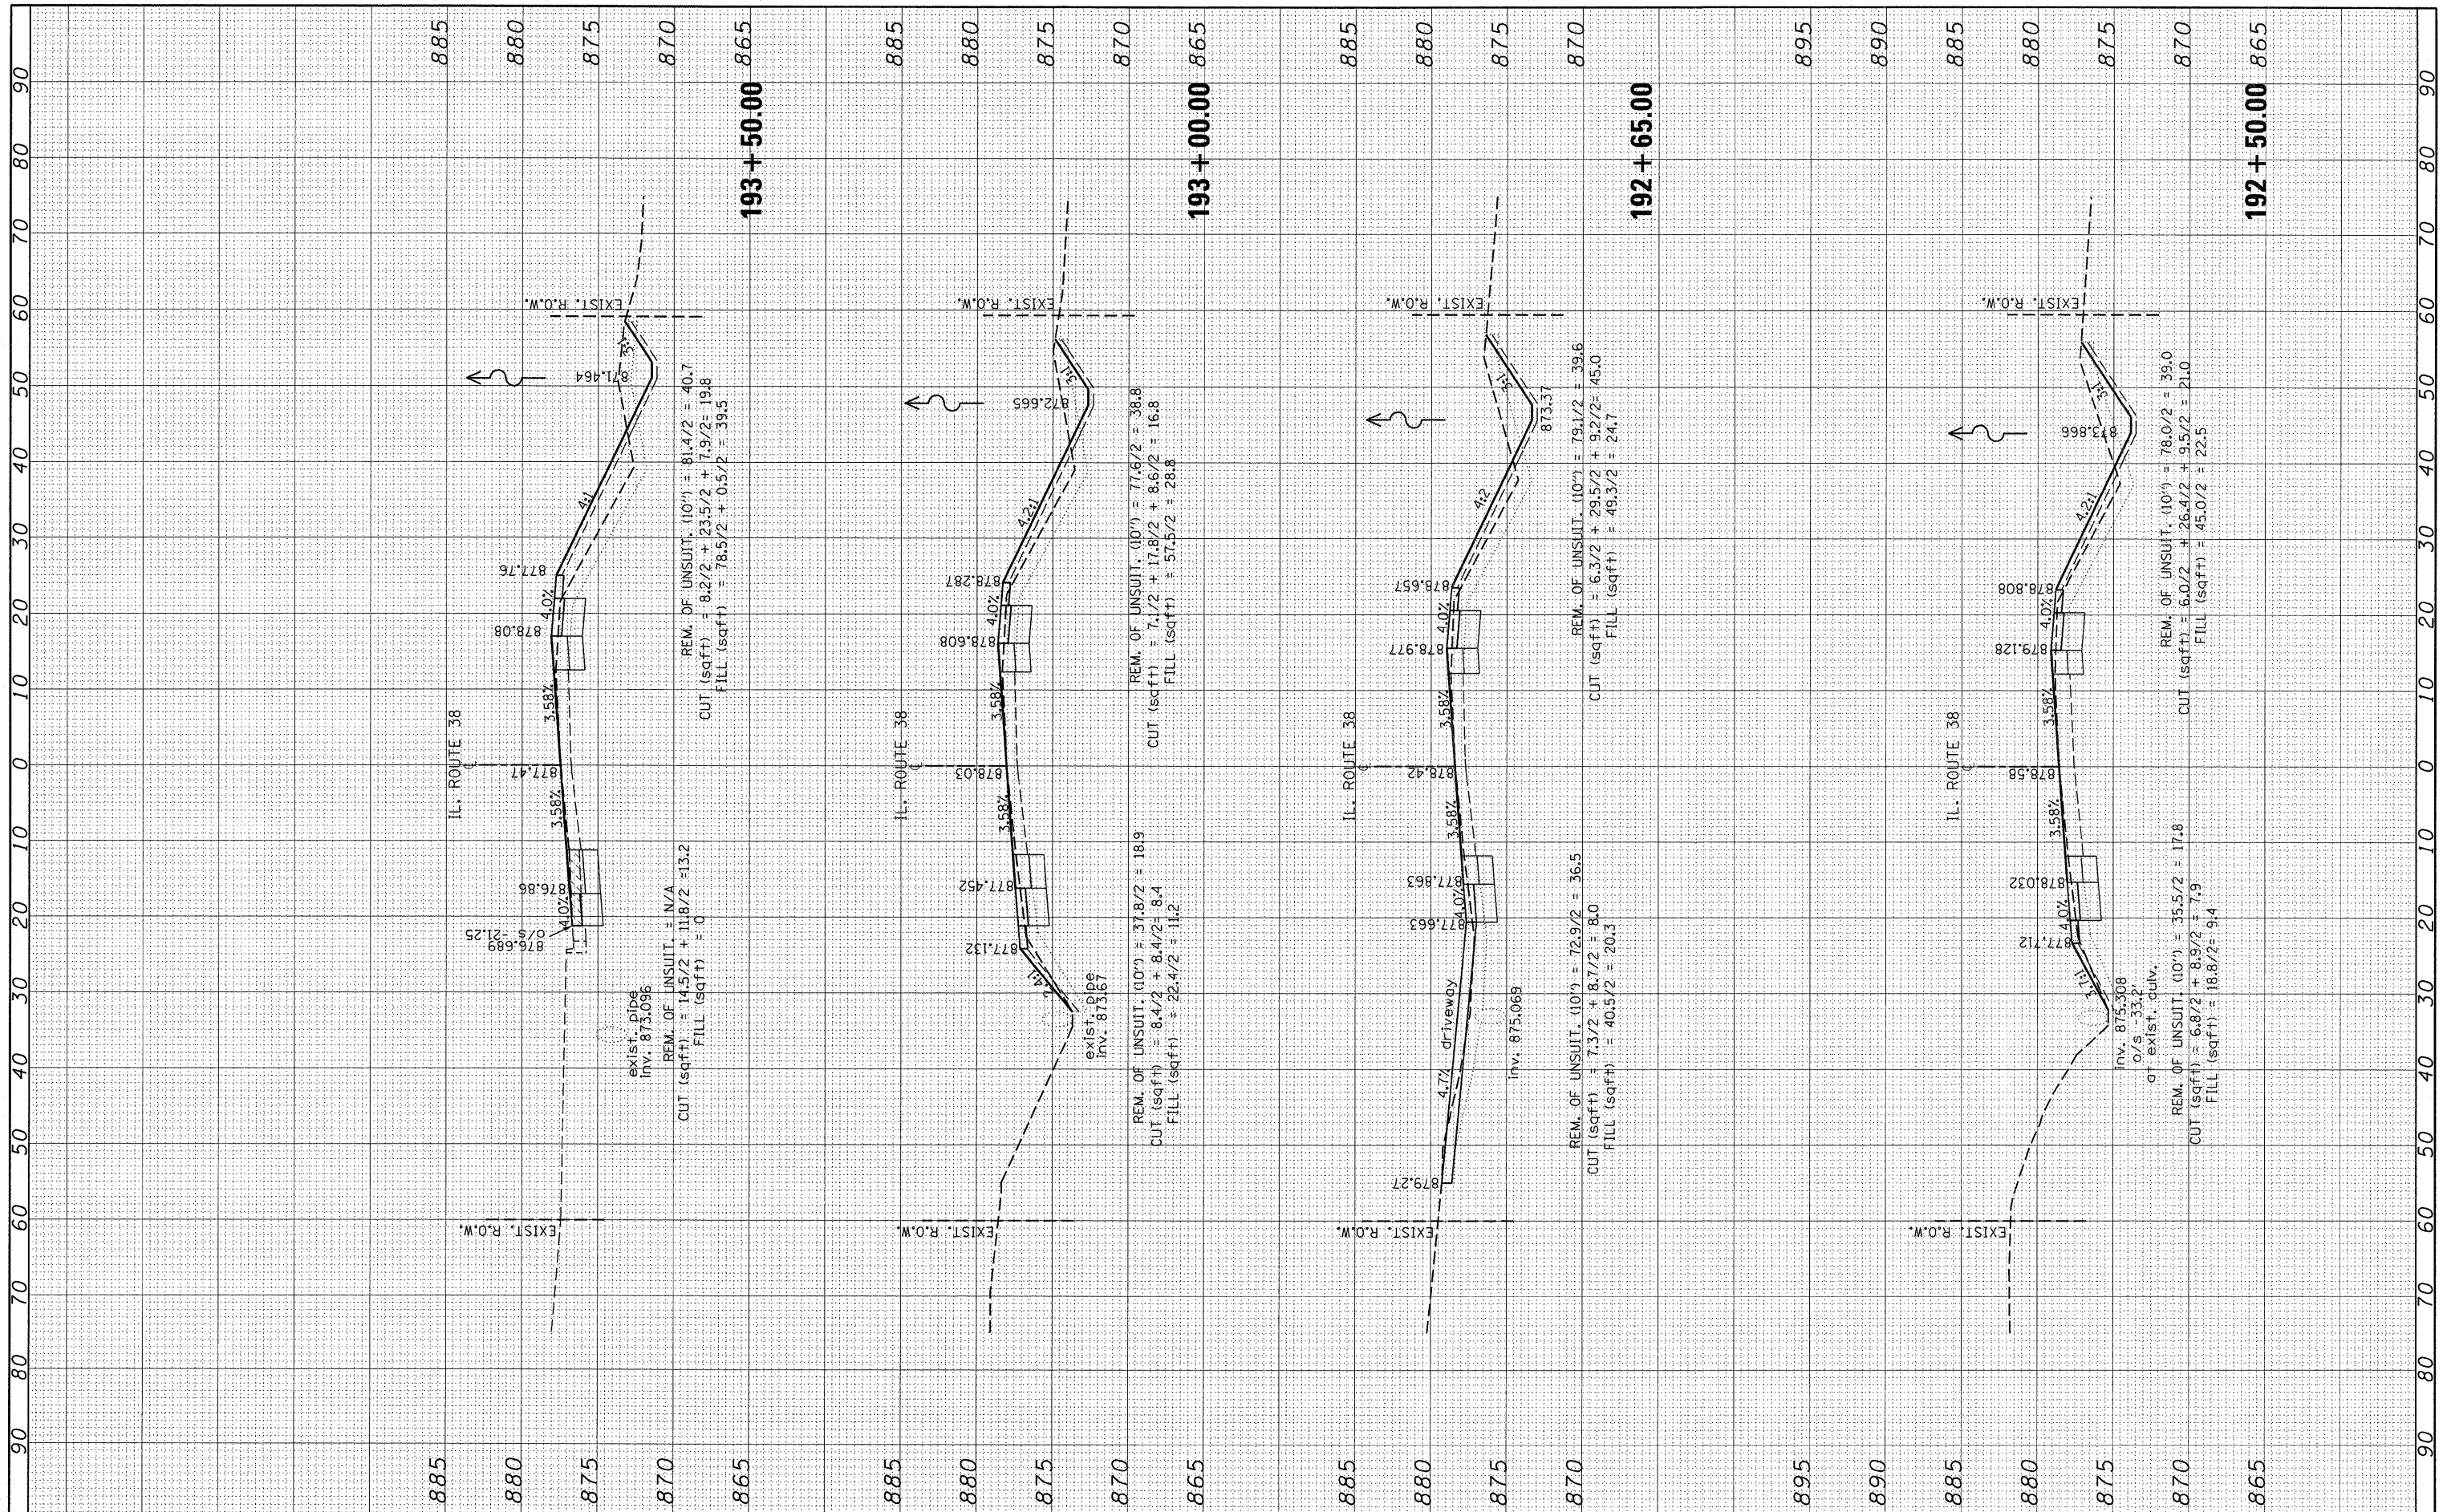

FILE NAME = P115388-sh1-xasht-IL38.dgn

USER NAME = abreuh

DESIGNED -
DRAWN -
CHECKED -
DATE -

REVISÉ -
REVISÉ -
REVISÉ -
REVISÉ -

STATE OF ILLINOIS
DEPARTMENT OF TRANSPORTATION

IL. ROUTE 38
CROSS SECTIONS

SCALE: SHEET NO. OF SHEETS STA. 192+50.00 TO STA. 193+50.00

F.A.P. RTE. 567	SECTION 5 R-N-1	COUNTY KANE	TOTAL SHEETS 77	SHEET NO. 59
CONTRACT NO. 60K65				
ILLINOIS FED. AID PROJECT				