


FINAL SURVEY	SURVEYED	BY	DATE
NOTE BOOK NO.	PLOTTED		
	TEMPLATE		
	AREAS CHECKED		

ORIGINAL SURVEY	SURVEYED	BY	DATE
NOTE BOOK NO.	PLOTTED		
	TEMPLATE		
	AREAS CHECKED		

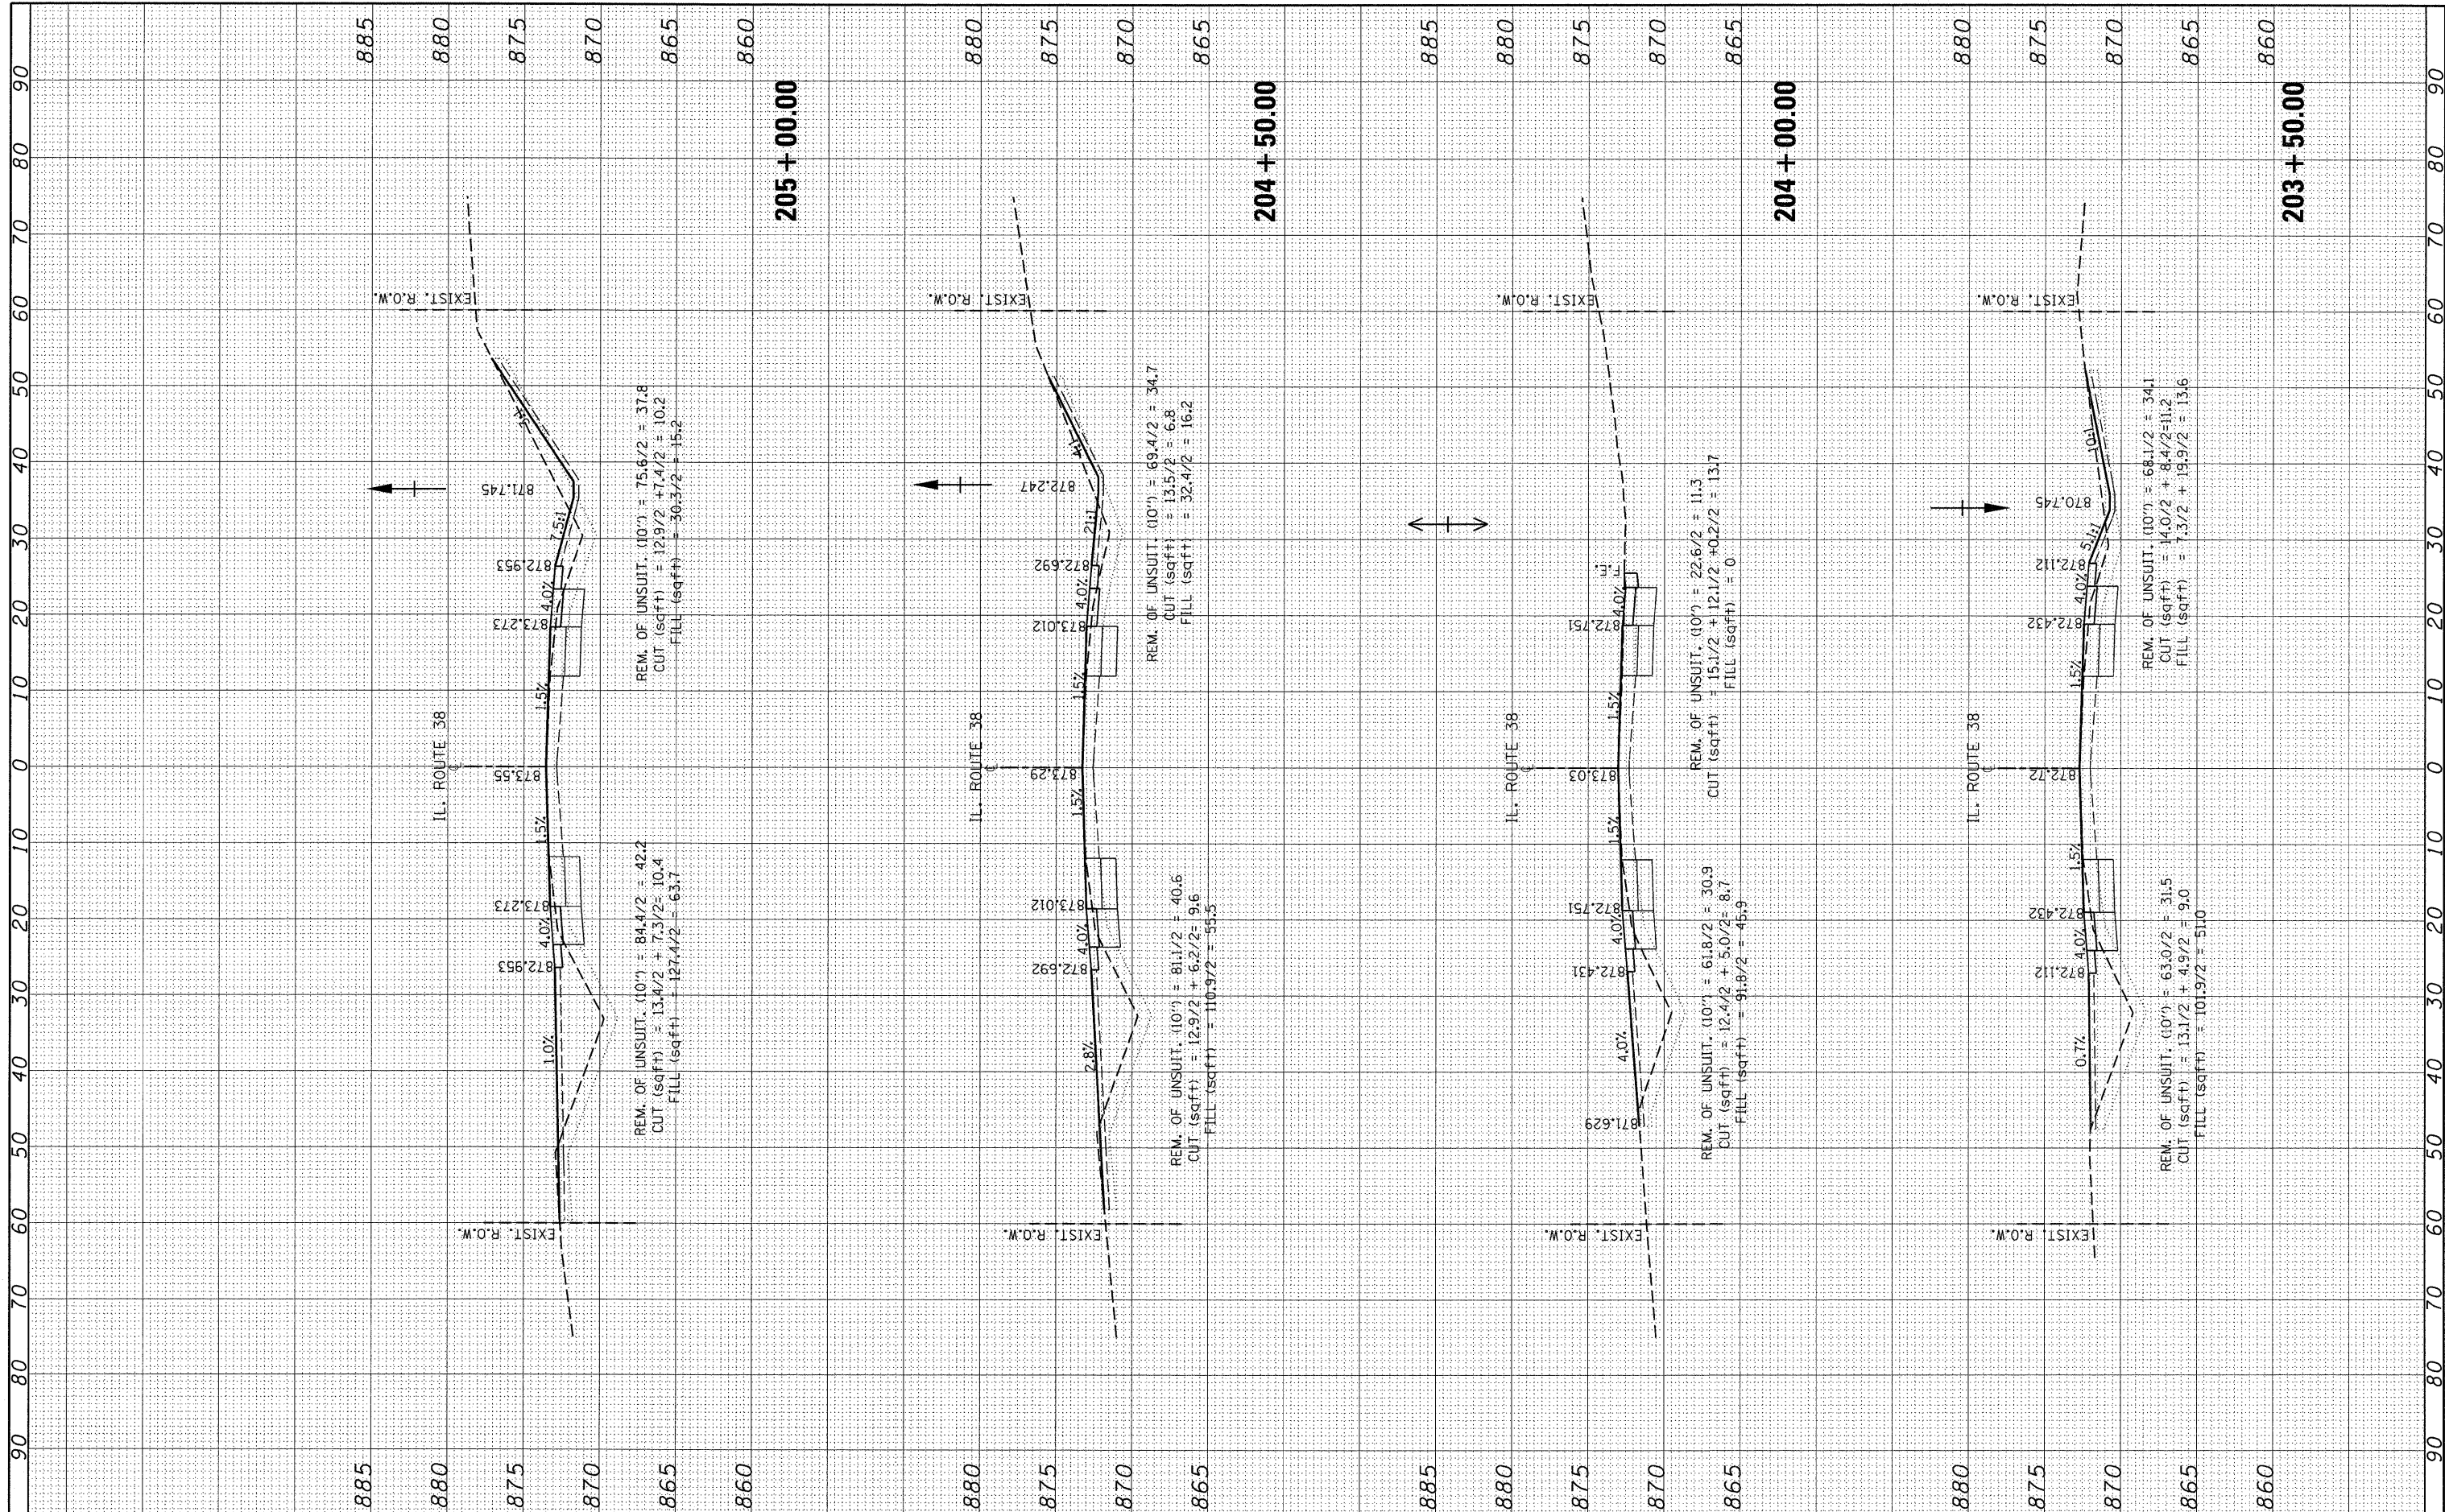

FILE NAME = P115308-ahtr-xshht-IL38.dgn	USER NAME = abreugh	DESIGNED -	REVISED -	STATE OF ILLINOIS DEPARTMENT OF TRANSPORTATION	IL. ROUTE 38 CROSS SECTIONS			F.A.P. RTE. 567	SECTION 5 R-N-1	COUNTY KANE	TOTAL SHEETS 77	SHEET NO. 64
	PLOT SCALE = 10.0000' / IN.	DRAWN -	REVISED -		SCALE:	SHEET NO.	OF SHEETS	STA. 203+50.00 TO STA. 205+00.00	CONTRACT NO. 60K65			
	PLOT DATE = 2/22/2011	CHECKED -	REVISED -		ILLINOIS FED. AID PROJECT							
		DATE -	REVISED -									