


FINAL SURVEY	SURVEYED	BY	DATE
NO.	PLOTTED		
	TEMPLATE		
	AREAS CHECKED		

ORIGINAL SURVEY	SURVEYED	BY	DATE
NO.	PLOTTED		
	TEMPLATE		
	AREAS CHECKED		

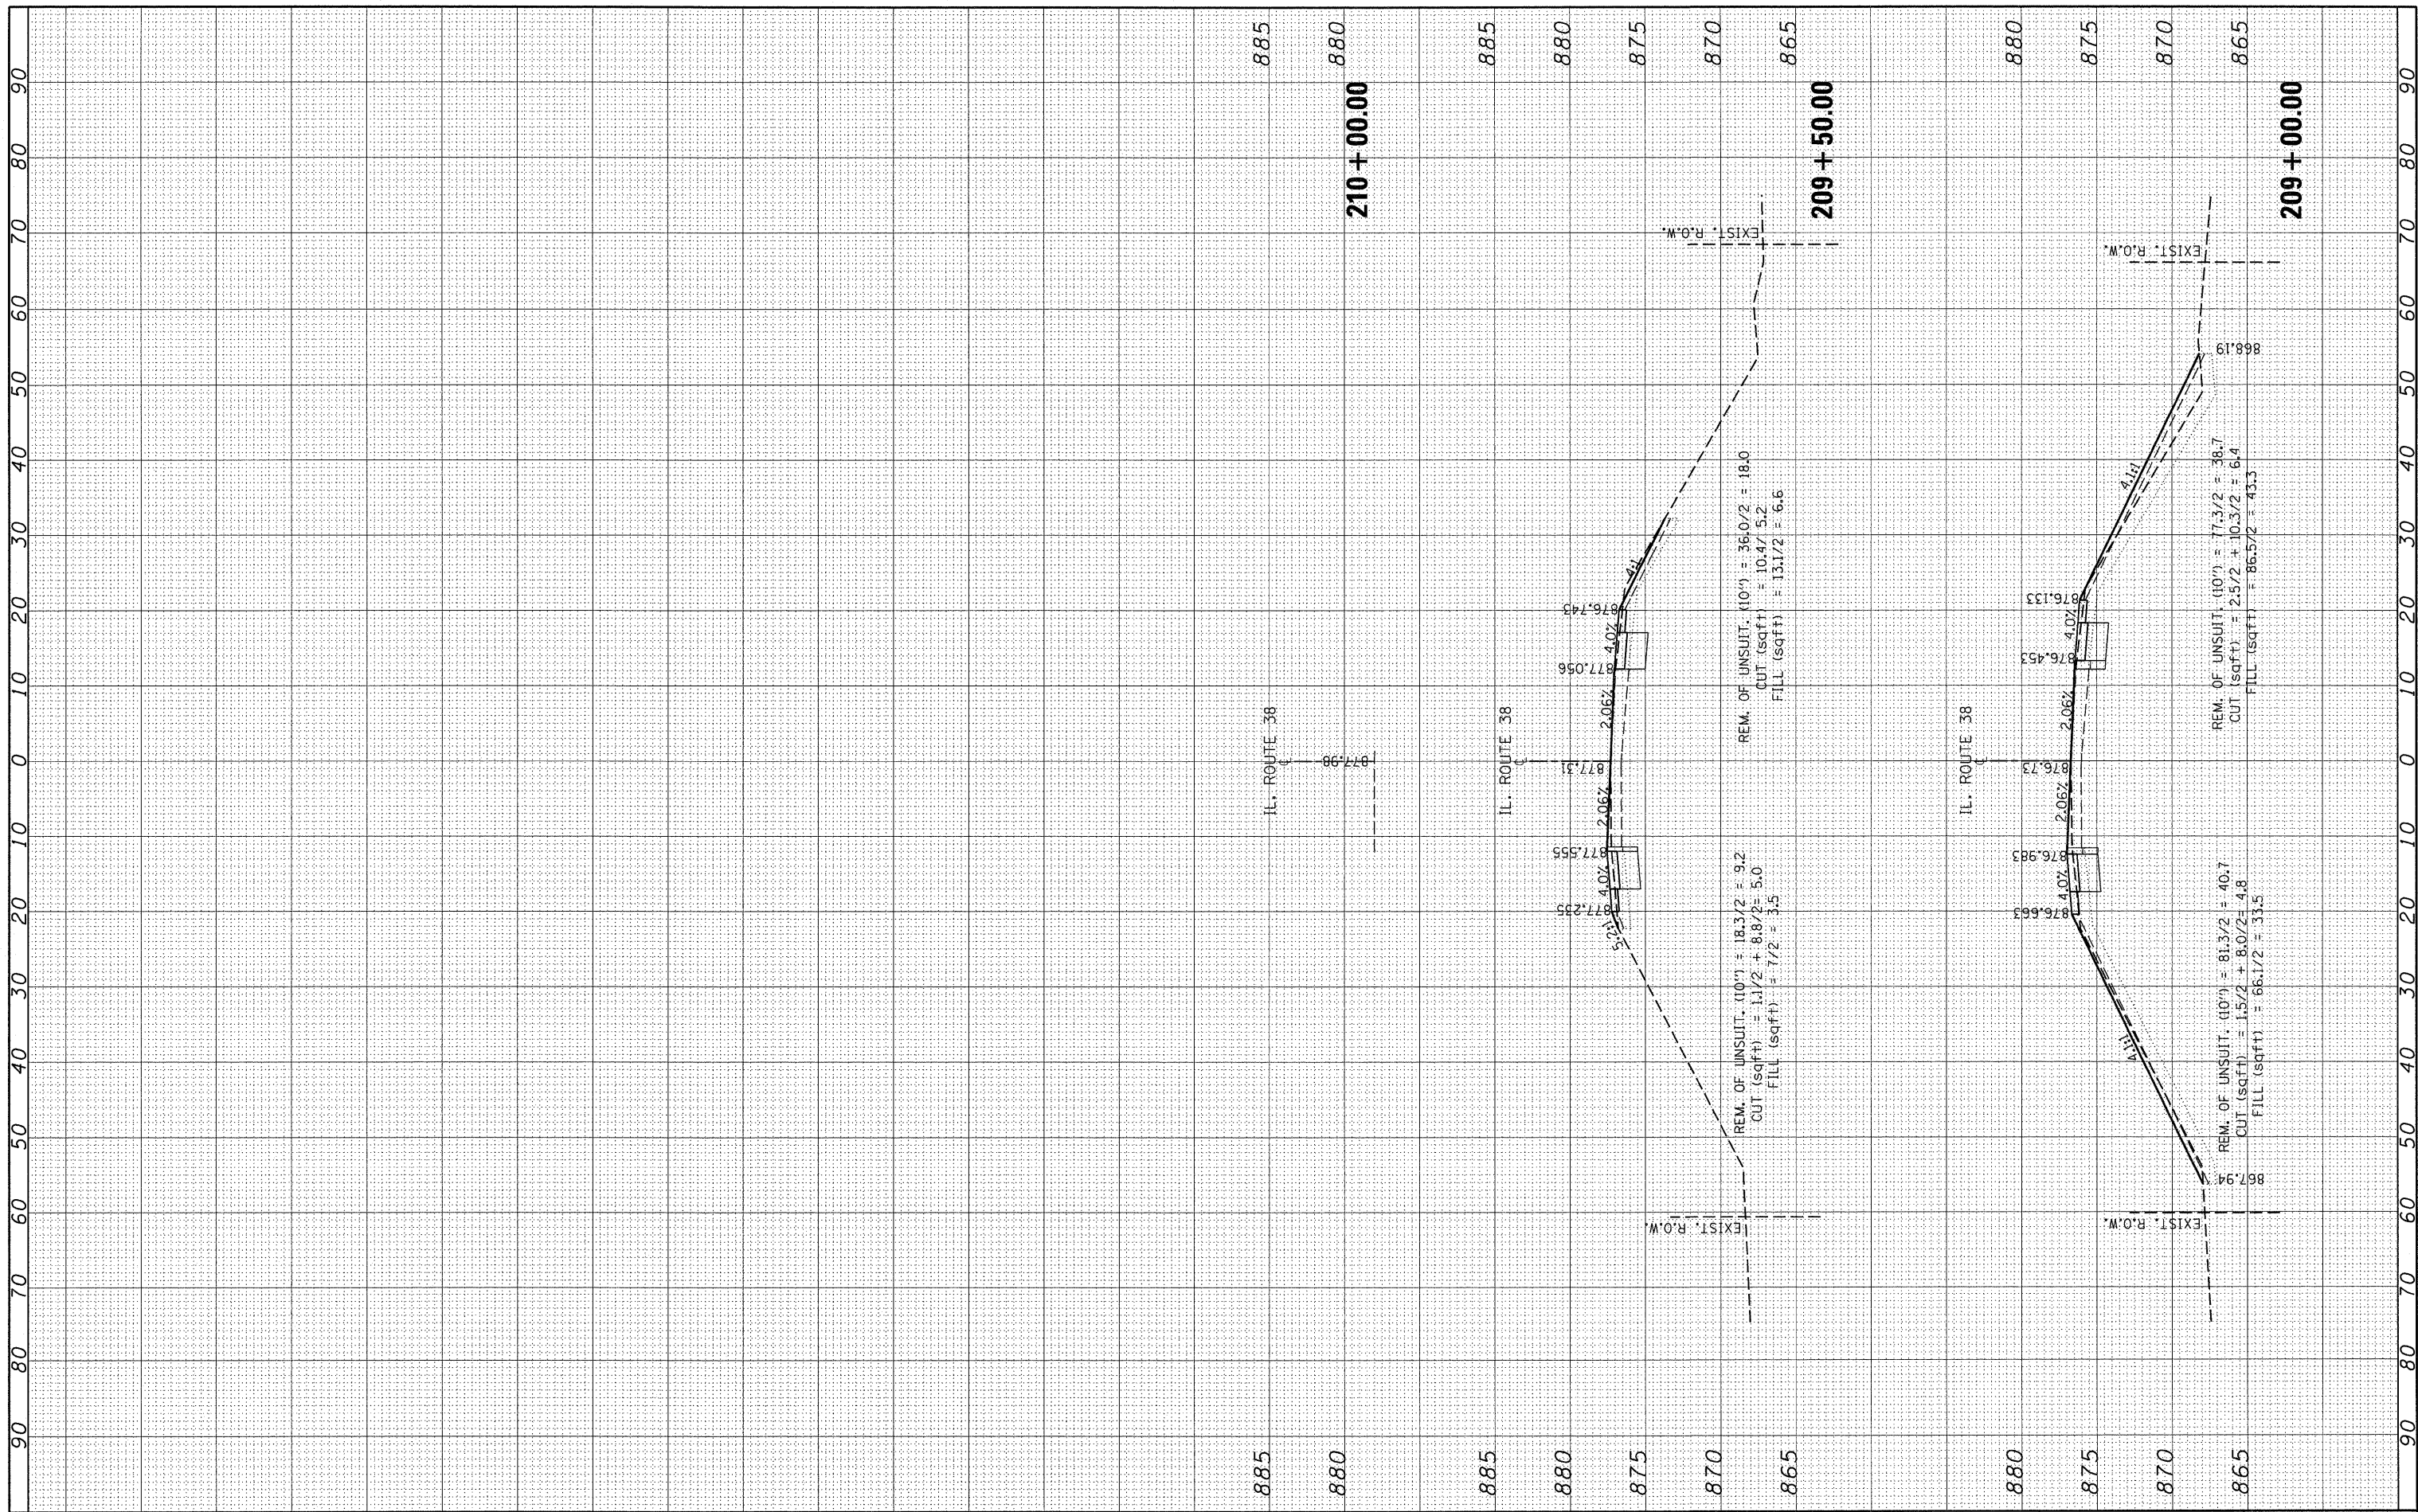

FILE NAME = P115388-sh1-xsh1-IL38.dgn

USER NAME = abrauh
 PLOT SCALE = 10.0000' / IN.
 PLOT DATE = 2/22/2011

DESIGNED -	REVISED -
DRAWN -	REVISED -
CHECKED -	REVISED -
DATE -	REVISED -

STATE OF ILLINOIS
 DEPARTMENT OF TRANSPORTATION

IL. ROUTE 38
 CROSS SECTIONS
 SCALE: SHEET NO. OF SHEETS STA. 209+00.00 TO STA. 210+00.00

F.A.P. RTE. 567	SECTION 5 R-N-1	COUNTY KANE	TOTAL SHEETS 77	SHEET NO. 67
ILLINOIS FED. AID PROJECT			CONTRACT NO. 60K65	