


FINAL SURVEY	SURVEYED	BY	DATE
NOTE BOOK	PLOTTED		
AREAS	TEMPLATE		
CHECKED			
NO.			

ORIGINAL SURVEY	SURVEYED	BY	DATE
NOTE BOOK	PLOTTED		
AREAS	TEMPLATE		
CHECKED			
NO.			

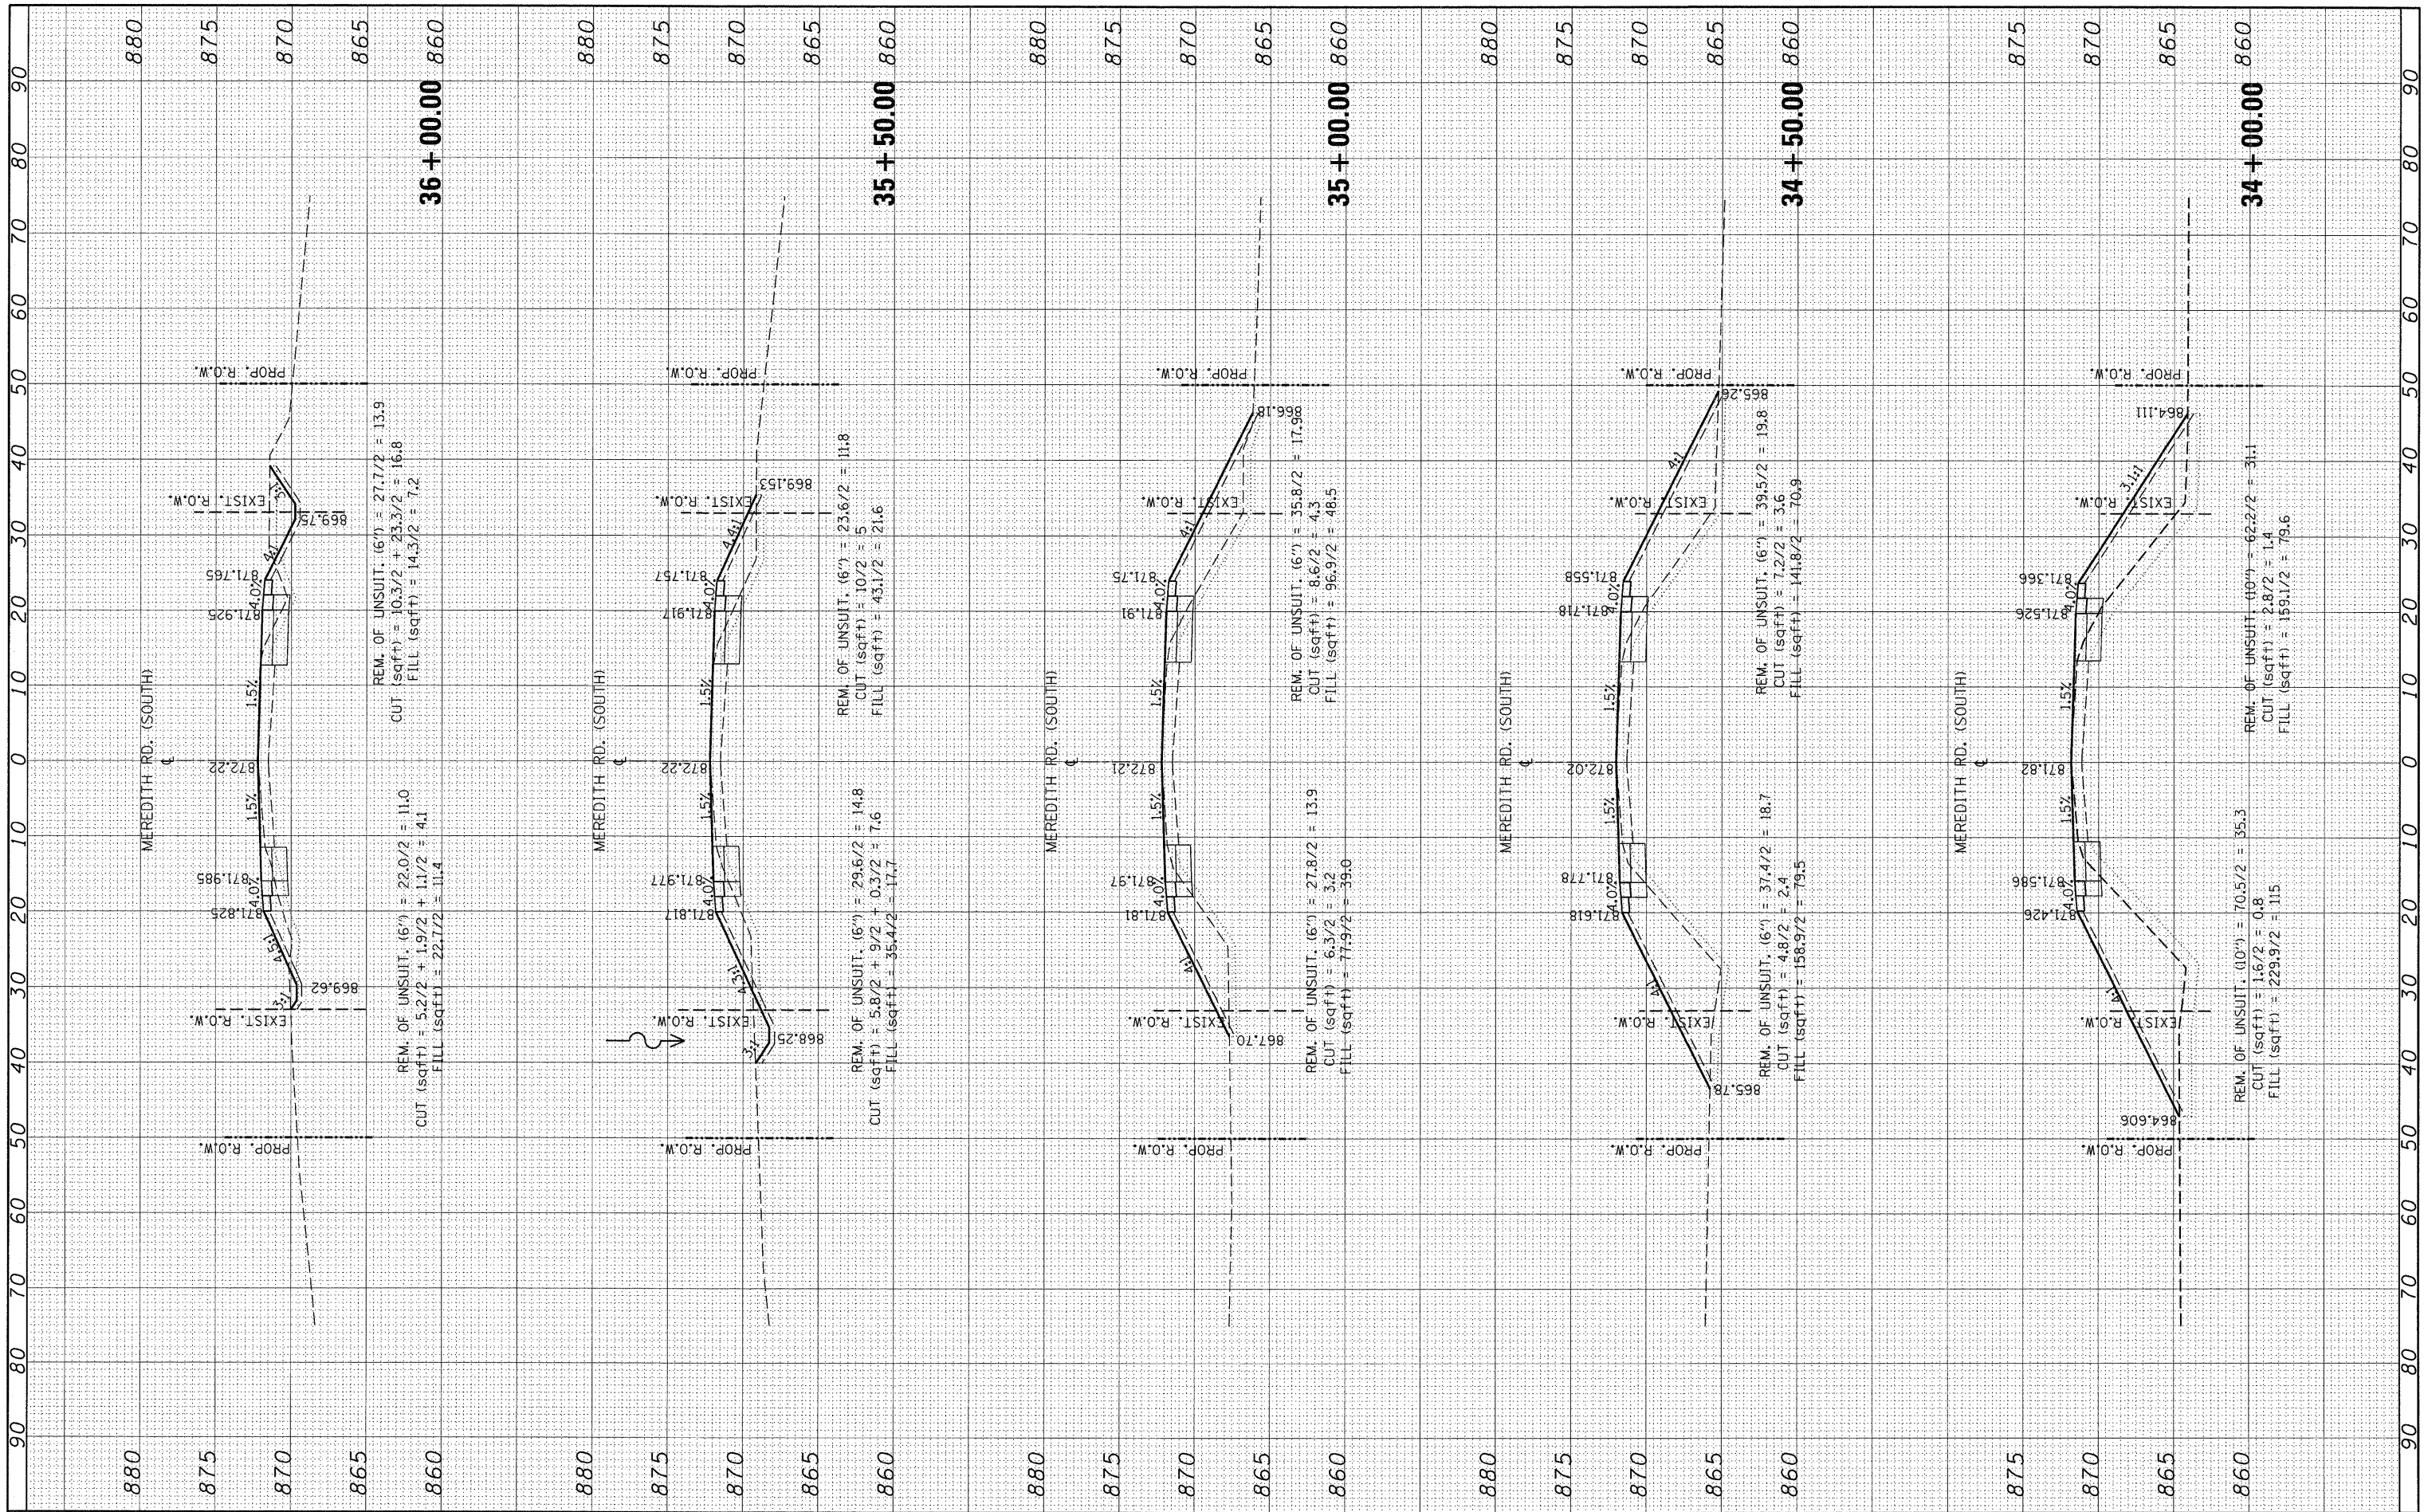

FILE NAME = P:\115308\sh-t\ssht-Mer5.dgn

USER NAME = abreuah  
 PLOT SCALE = 10.0000' / IN.  
 PLOT DATE = 2/22/2011

DESIGNED -  
 DRAWN -  
 CHECKED -  
 DATE -

REVISED -  
 REVISED -  
 REVISED -  
 REVISED -

**STATE OF ILLINOIS  
 DEPARTMENT OF TRANSPORTATION**

**SOUTH MEREDITH ROAD  
 CROSS SECTIONS**  
 SCALE: SHEET NO. OF SHEETS STA. 34+00.00 TO STA. 36+00.00

F.A.P. RTE. 567	SECTION 5 R-N-1	COUNTY KANE	TOTAL SHEETS 77	SHEET NO. 70
CONTRACT NO. 60K65				[ILLINOIS] FED. AID PROJECT