


FINAL SURVEY	SURVEYED	BY	DATE
NOTE BOOK	PLOTTED		
NO.	TEMPLATE		
	AREAS CHECKED		

ORIGINAL SURVEY	SURVEYED	BY	DATE
NOTE BOOK	PLOTTED		
NO.	TEMPLATE		
	AREAS CHECKED		

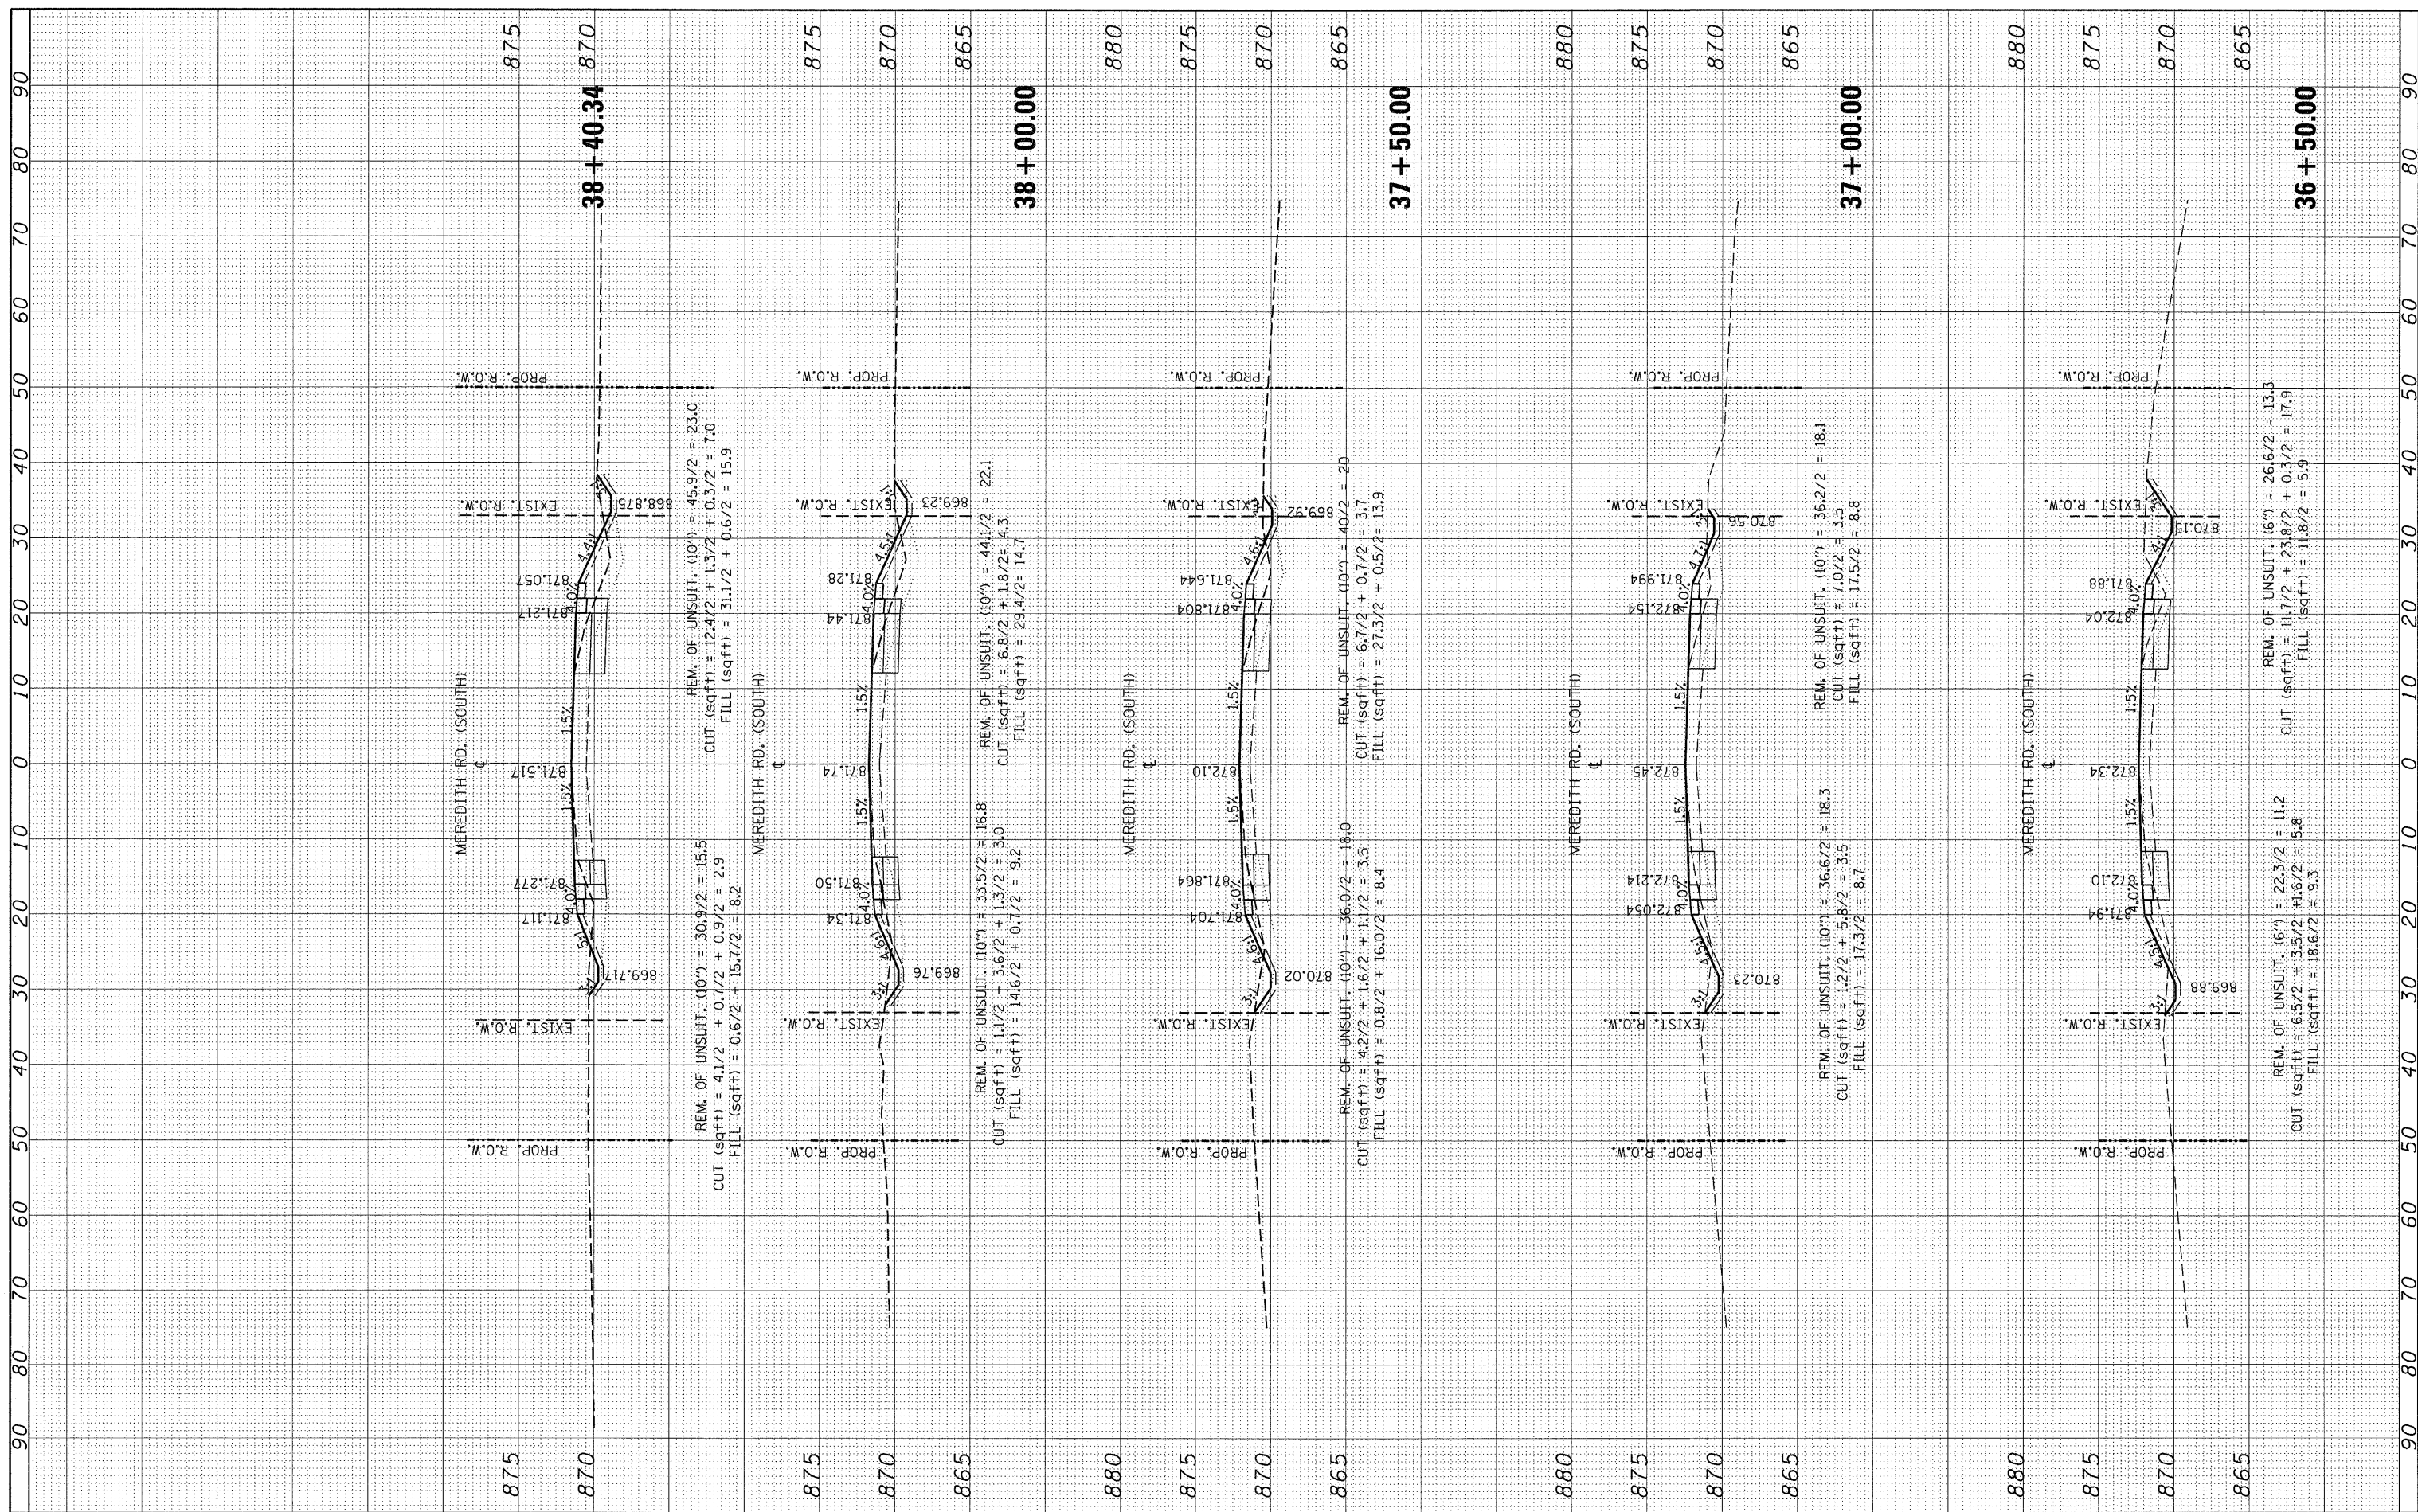

FILE NAME = P115308-shr-xshtr-MerS.dgn  
 USER NAME = abrauh  
 PLOT SCALE = 10,0000 / IN.  
 PLOT DATE = 2/22/2011

DESIGNED	-	REVISED	-
DRAWN	-	REVISED	-
CHECKED	-	REVISED	-
DATE	-	REVISED	-

**STATE OF ILLINOIS  
 DEPARTMENT OF TRANSPORTATION**

**SOUTH MEREDITH ROAD  
 CROSS SECTIONS**  
 SCALE: SHEET NO. OF SHEETS STA. 36+50.00 TO STA. 38+40.34

F.A.P. RTE. 567	SECTION 5 R-N-1	COUNTY KANE	TOTAL SHEETS 77	SHEET NO. 71
CONTRACT NO. 60K65			ILLINOIS FED. AID PROJECT	