


FINAL SURVEY	SURVEYED	BY	DATE
NOTE BOOK	PLOTTED		
NO.	TEMPLATE		
	AREAS		
	CHECKED		

ORIGINAL SURVEY	SURVEYED	BY	DATE
NOTE BOOK	PLOTTED		
NO.	TEMPLATE		
	AREAS		
	CHECKED		

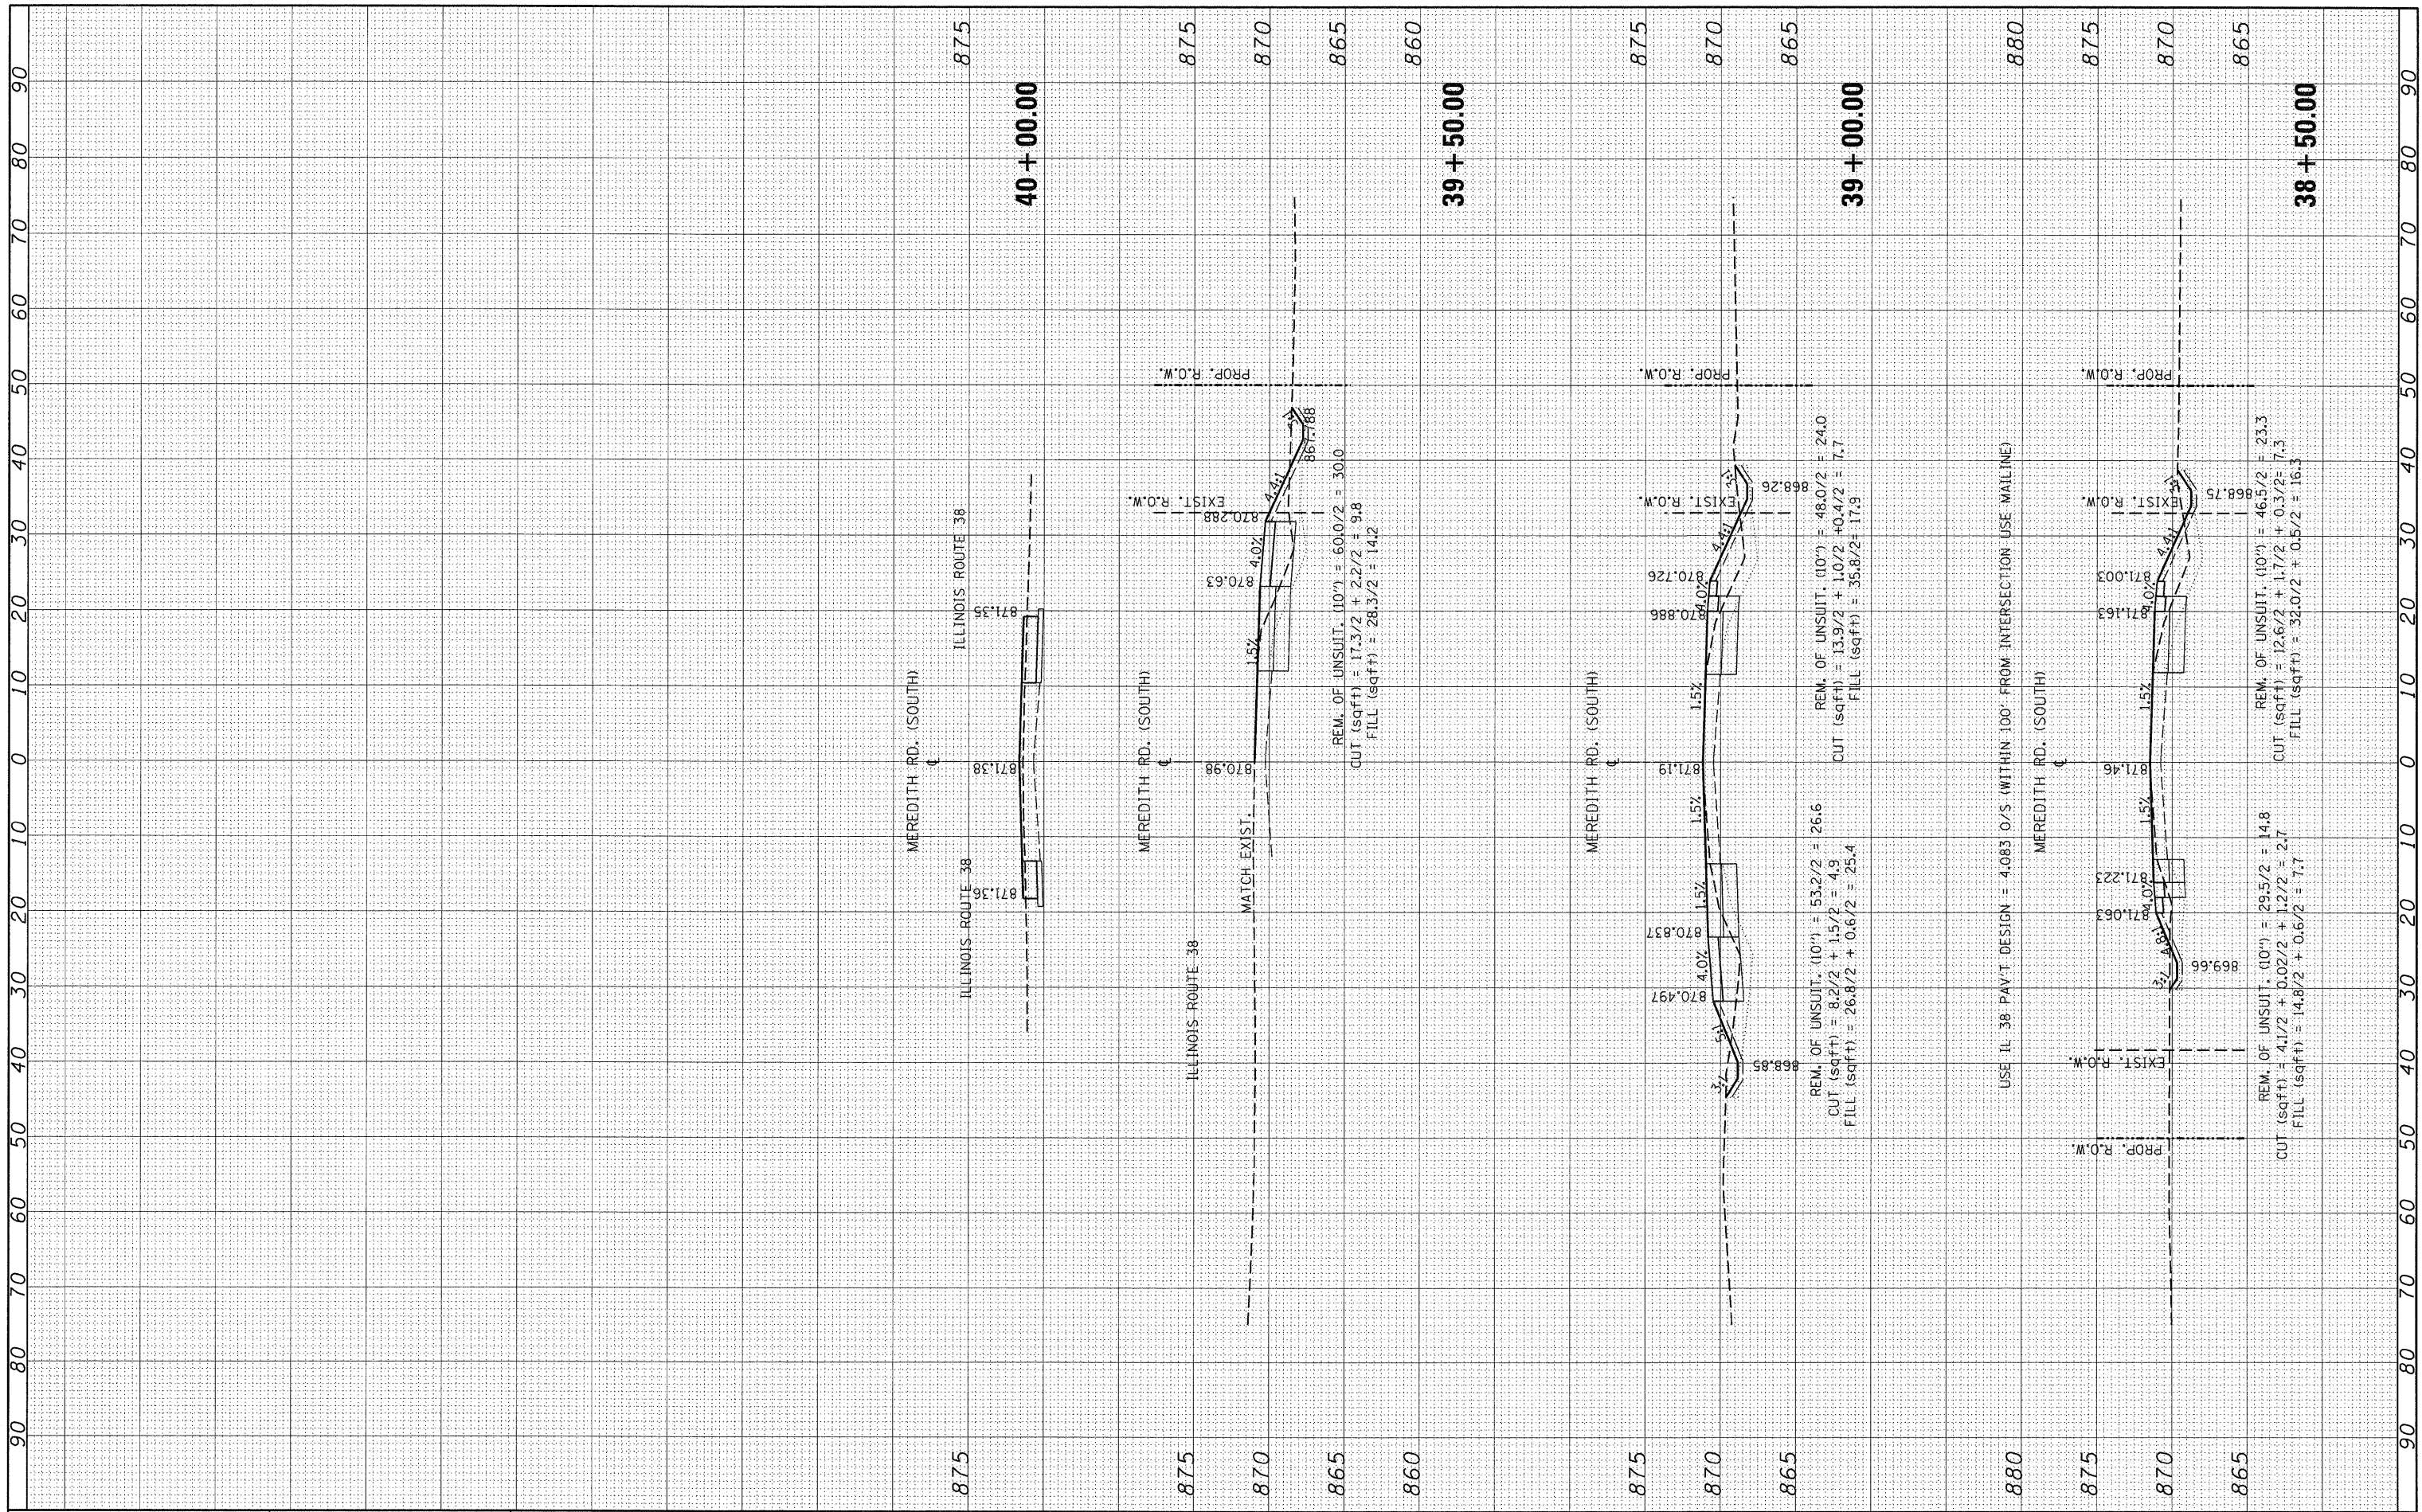

FILE NAME = P115308-sht-xsh-t-Mar-5.dgn

USER NAME = abreuh  
 PLOT SCALE = 10.0000' / IN.  
 PLOT DATE = 2/22/2011

DESIGNED -  
 DRAWN -  
 CHECKED -  
 DATE -

REVISED -  
 REVISED -  
 REVISED -  
 REVISED -

**STATE OF ILLINOIS  
 DEPARTMENT OF TRANSPORTATION**

**SOUTH MEREDITH ROAD  
 CROSS SECTIONS**

SCALE: SHEET NO. OF SHEETS STA. 38+50.00 TO STA. 40+00.00

F.A.P. RTE. 567	SECTION 5 R-N-1	COUNTY KANE	TOTAL SHEETS 77	SHEET NO. 72
CONTRACT NO. 60K65				

ILLINOIS FED. AID PROJECT