


FINAL SURVEY	SURVEYED	BY	DATE
NOTE BOOK	PLOTTED		
NO.	TEMPLATE		
	AREAS		
	CHECKED		

ORIGINAL SURVEY	SURVEYED	BY	DATE
NOTE BOOK	PLOTTED		
NO.	TEMPLATE		
	AREAS		
	CHECKED		

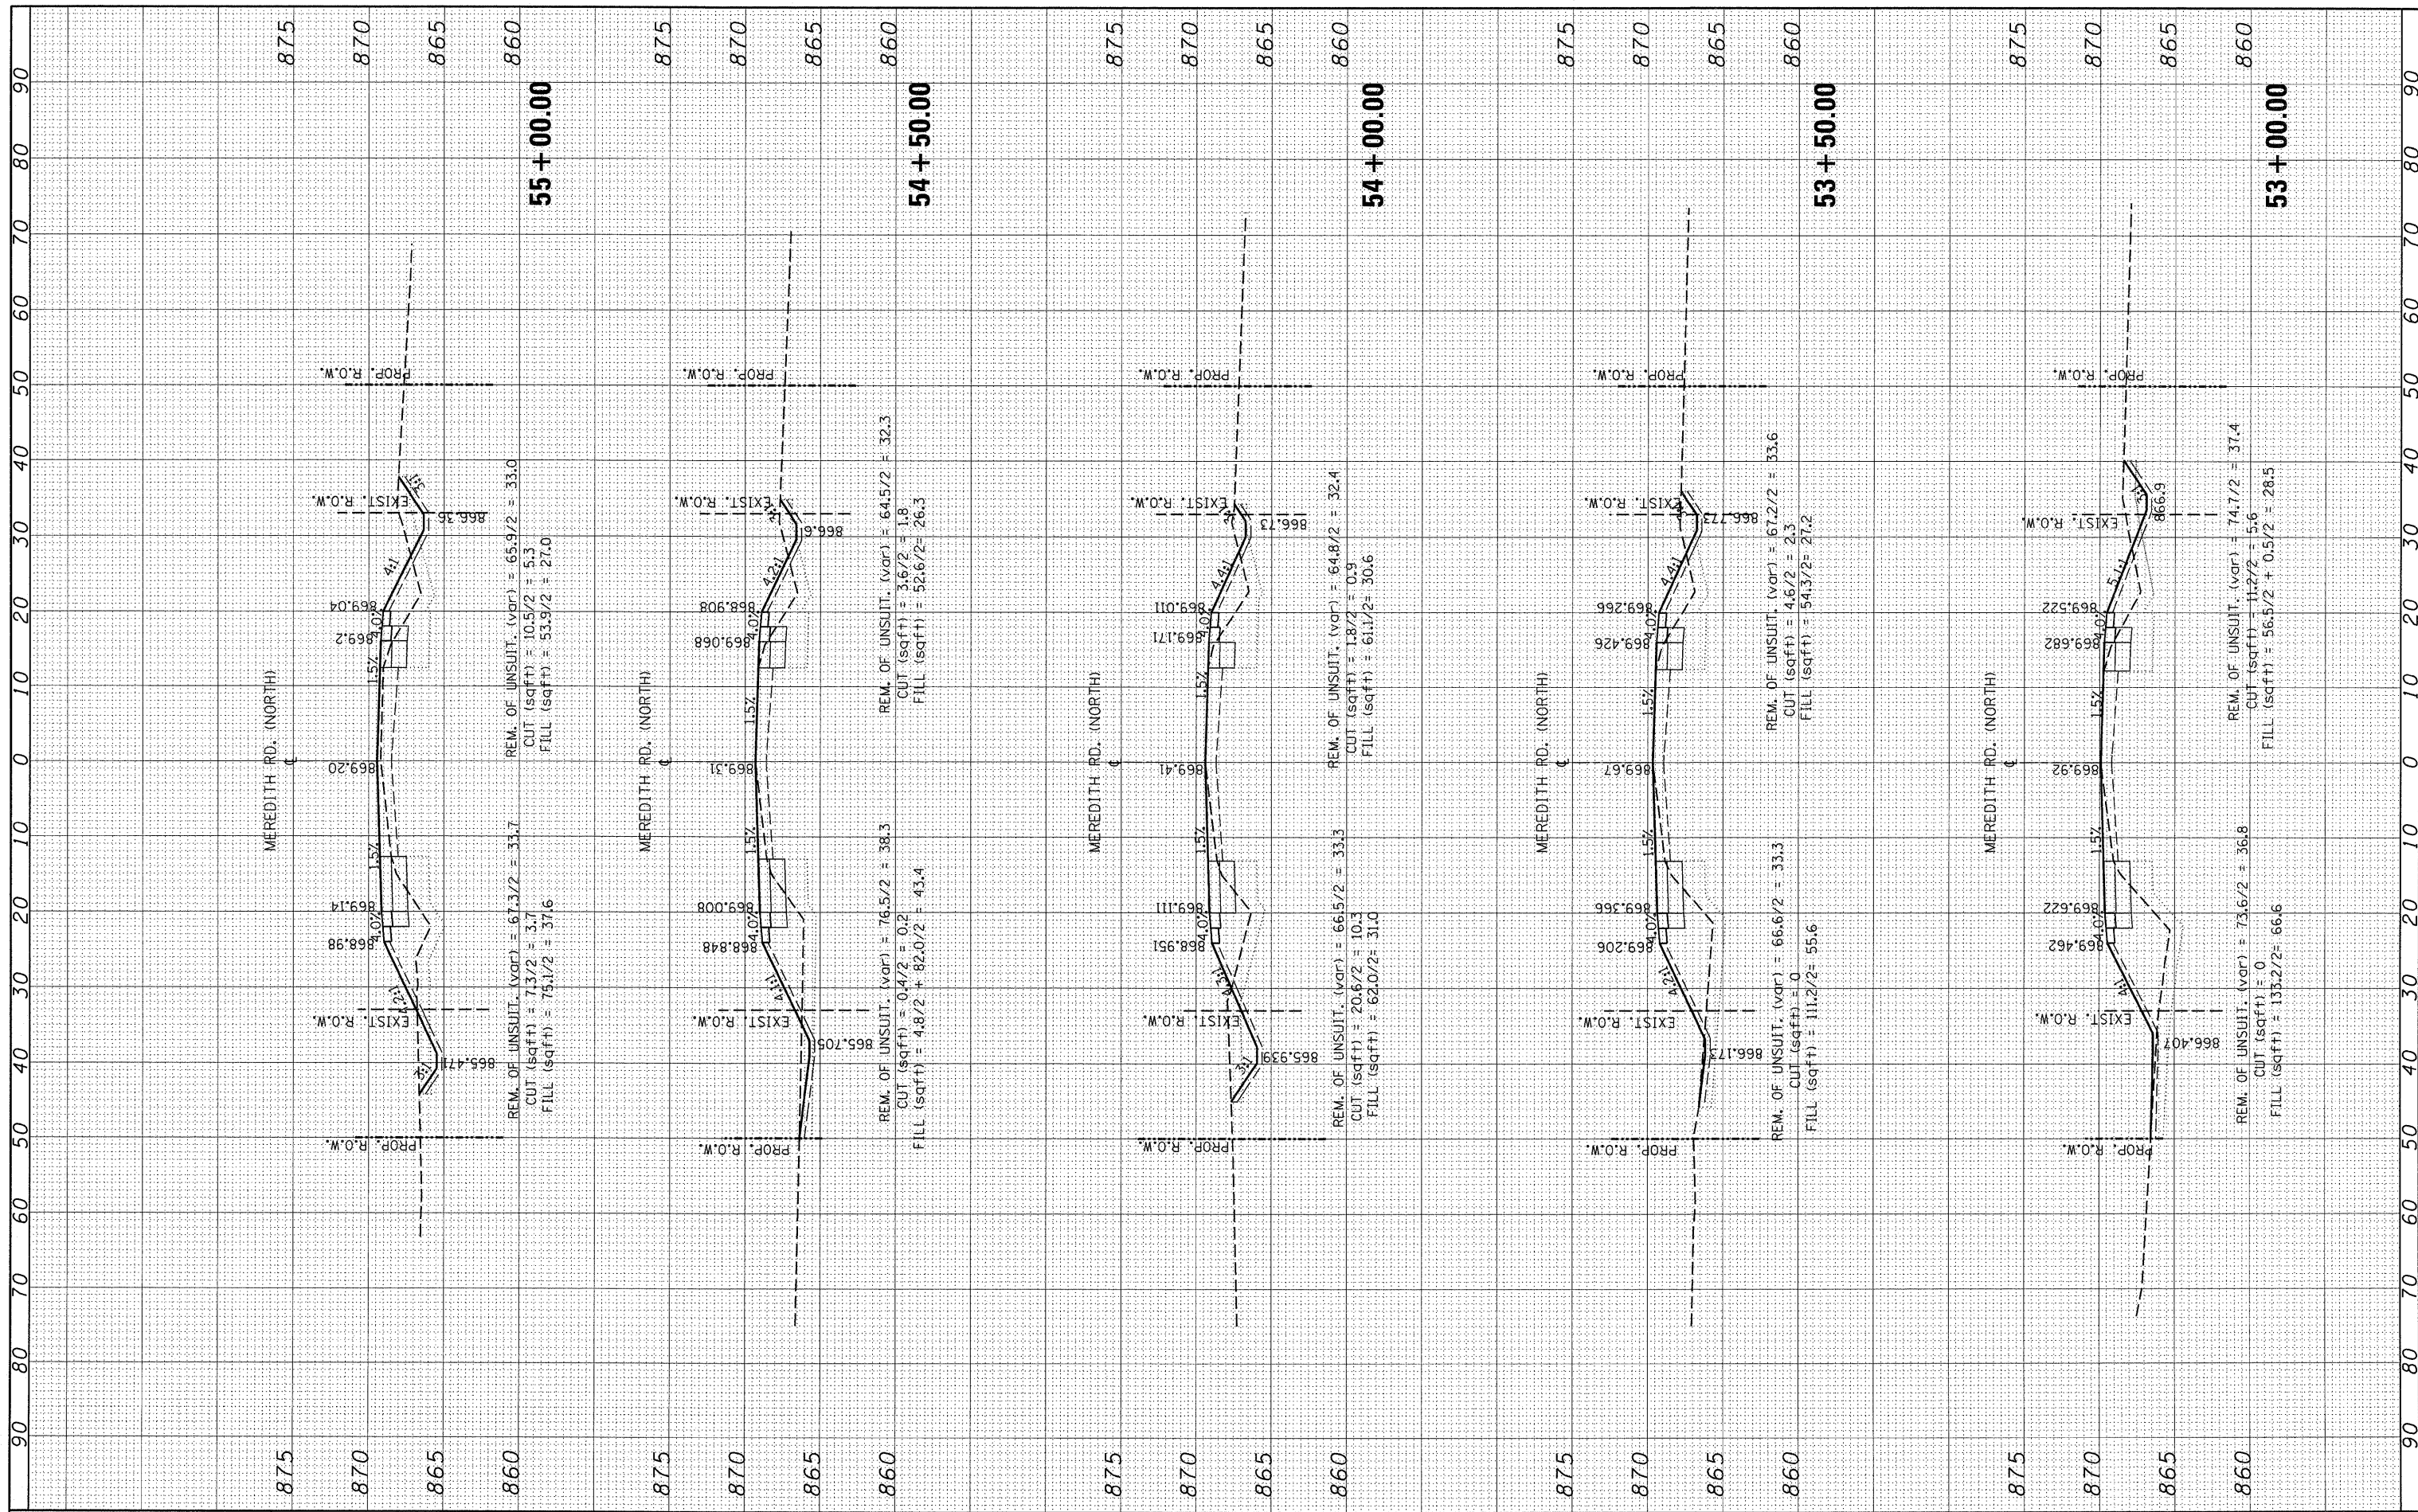

FILE NAME = F115388-sh1-xsh1-MerN.dgn

USER NAME = abrauh

PLOT SCALE = 10.0000' / IN.

PLOT DATE = 2/22/2011

DESIGNED -  
 DRAWN -  
 CHECKED -  
 DATE -

REVISED -  
 REVISED -  
 REVISED -  
 REVISED -

**STATE OF ILLINOIS  
 DEPARTMENT OF TRANSPORTATION**

**NORTH MERIDETH ROAD CROSS SECTIONS**

SCALE: SHEET NO. OF SHEETS STA. 53+00.00 TO STA. 55+00.00

F.A.P. RTE 567	SECTION 5R-N-1	COUNTY KANE	TOTAL SHEETS 77	SHEET NO. 74
CONTRACT NO. 60K65			ILLINOIS FED. AID PROJECT	