


FINAL SURVEY	SURVEYED	BY	DATE
NOTE BOOK	PLOTTED		
AREAS CHECKED	TEMPLATE		
	NO.		

ORIGINAL SURVEY	SURVEYED	BY	DATE
NOTE BOOK	PLOTTED		
AREAS CHECKED	TEMPLATE		
	NO.		

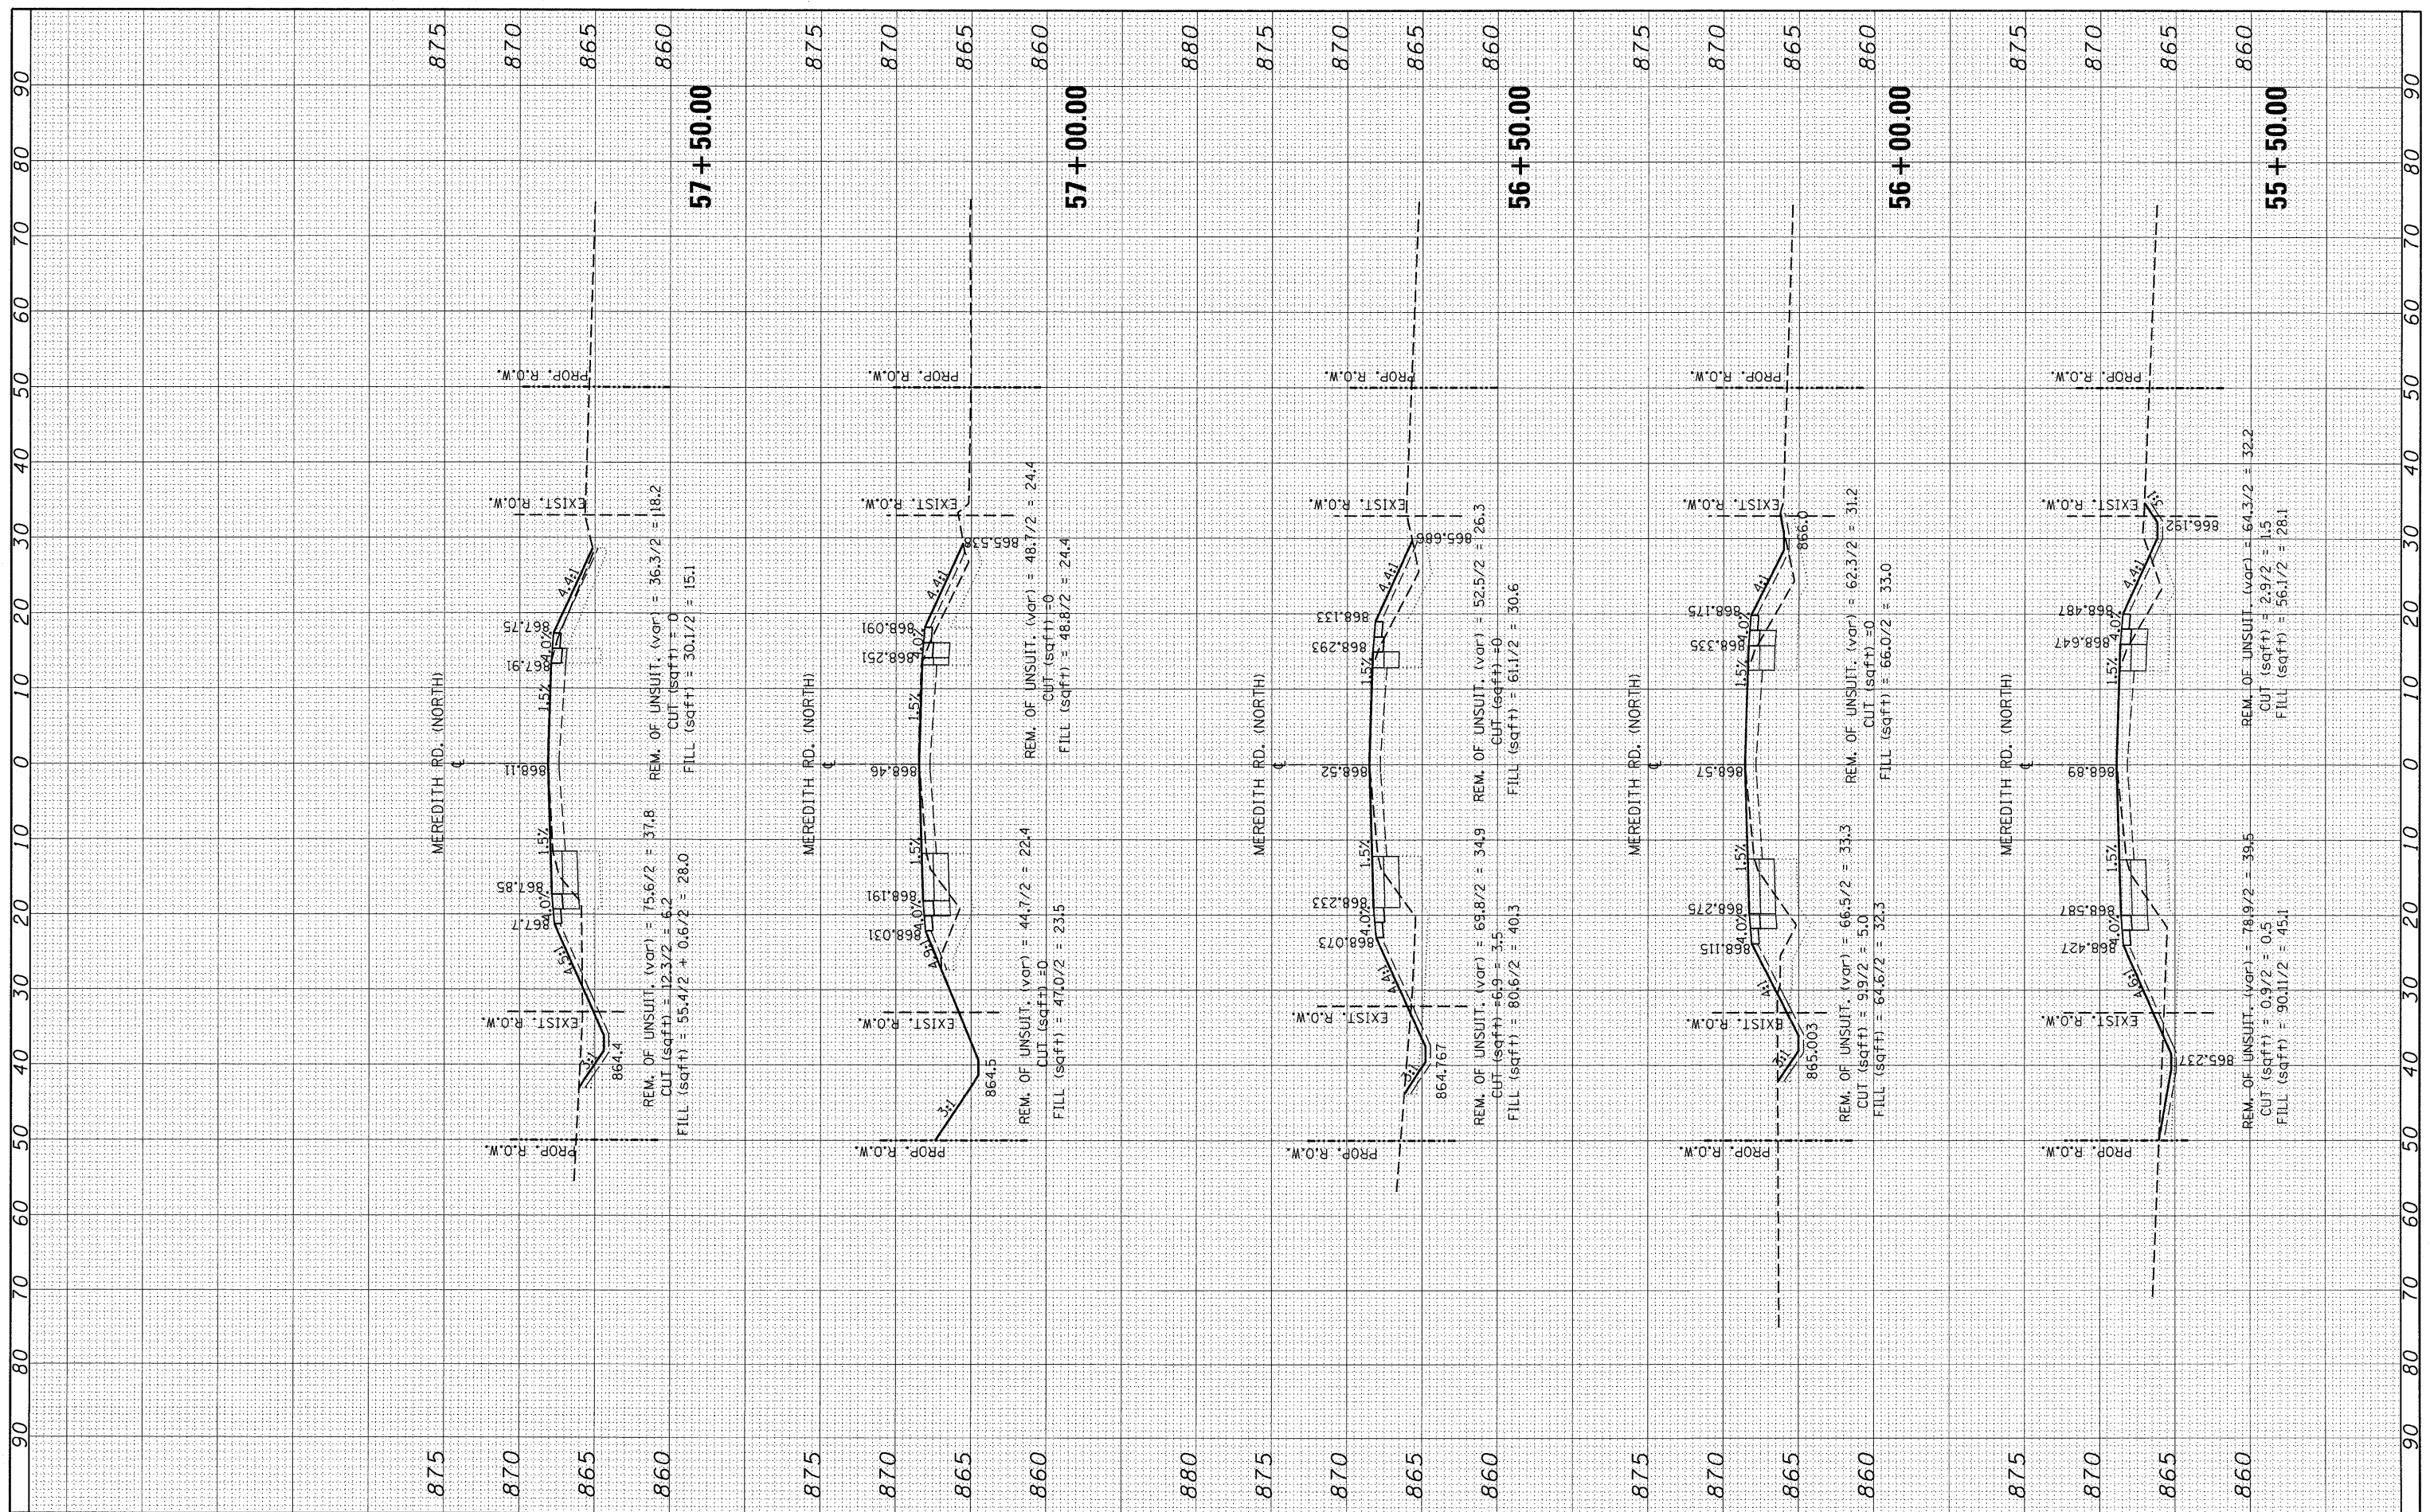

FILE NAME = P:\15300-sh1-xsh1-Mer1.dgn
 USER NAME = obreuh

DESIGNED -	REVISOR -
DRAWN -	REVISOR -
CHECKED -	REVISOR -
DATE -	REVISOR -

**STATE OF ILLINOIS
 DEPARTMENT OF TRANSPORTATION**

NORTH MERIDETH ROAD CROSS SECTIONS

SCALE: SHEET NO. OF SHEETS STA. 55+50.00 TO STA. 57+50.00

F.A.P. RTE. 567	SECTION 5R-N-1	COUNTY KANE	TOTAL SHEETS 77	SHEET NO. 75
CONTRACT NO. 60K65				ILLINOIS FED. AID PROJECT