


FINAL SURVEY NO.	SURVEYED	BY	DATE
NOTE BOOK	PLOTTED		
	TEMPLATE		
	AREAS CHECKED		

ORIGINAL SURVEY NO.	SURVEYED	BY	DATE
NOTE BOOK	PLOTTED		
	TEMPLATE		
	AREAS CHECKED		

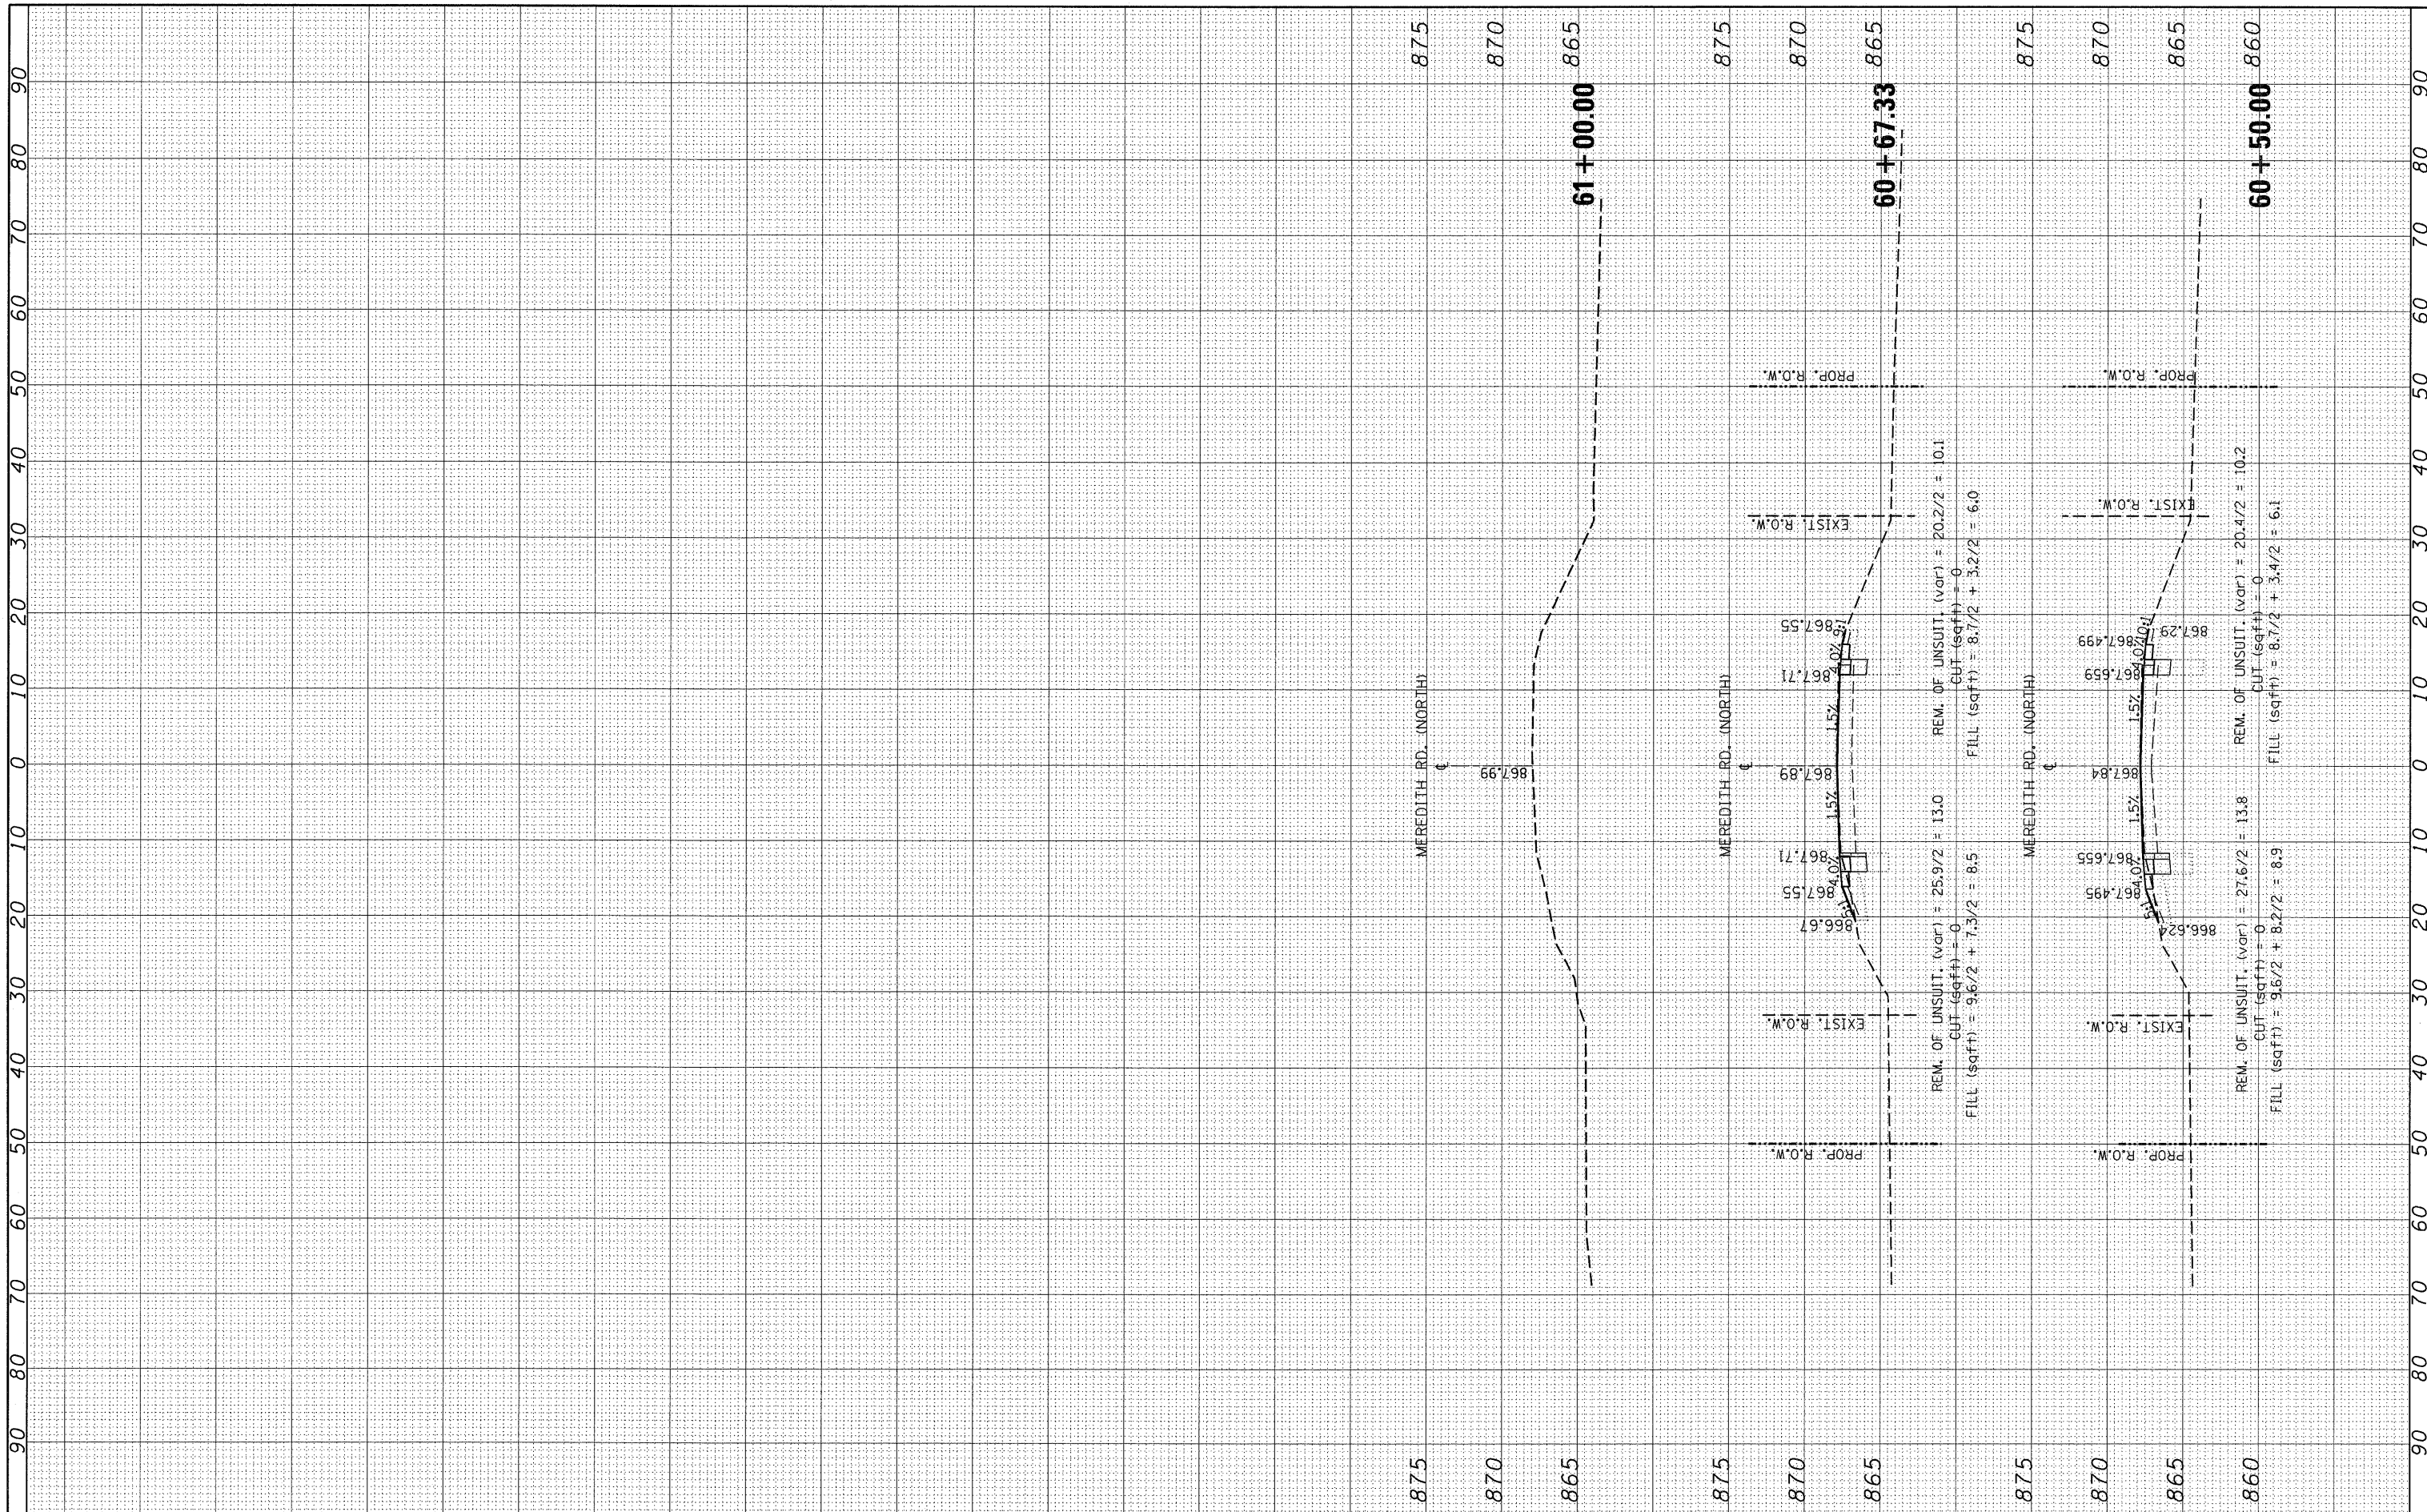

FILE NAME = P115308-sht-xssh-MerN.dgn

USER NAME = abreuah  
 PLOT SCALE = 10.0000' / IN.  
 PLOT DATE = 2/22/2011

DESIGNED -  
 DRAWN -  
 CHECKED -  
 DATE -

REVISED -  
 REVISED -  
 REVISED -  
 REVISED -

**STATE OF ILLINOIS  
 DEPARTMENT OF TRANSPORTATION**

**NORTH MERIDETH ROAD CROSS SECTIONS**  
 SCALE: SHEET NO. OF SHEETS STA. 60+50.00 TO STA. 61+00.00

F.A.P. RTE. 567	SECTION SR-N-1	COUNTY KANE	TOTAL SHEETS 77	SHEET NO. 77
CONTRACT NO. 60K65				
ILLINOIS FED. AID PROJECT				