


EXISTING TYPICAL SECTION
U.S. ROUTE 12/IL. ROUTE 59
STA. 513 + 36.70 TO 517 + 65

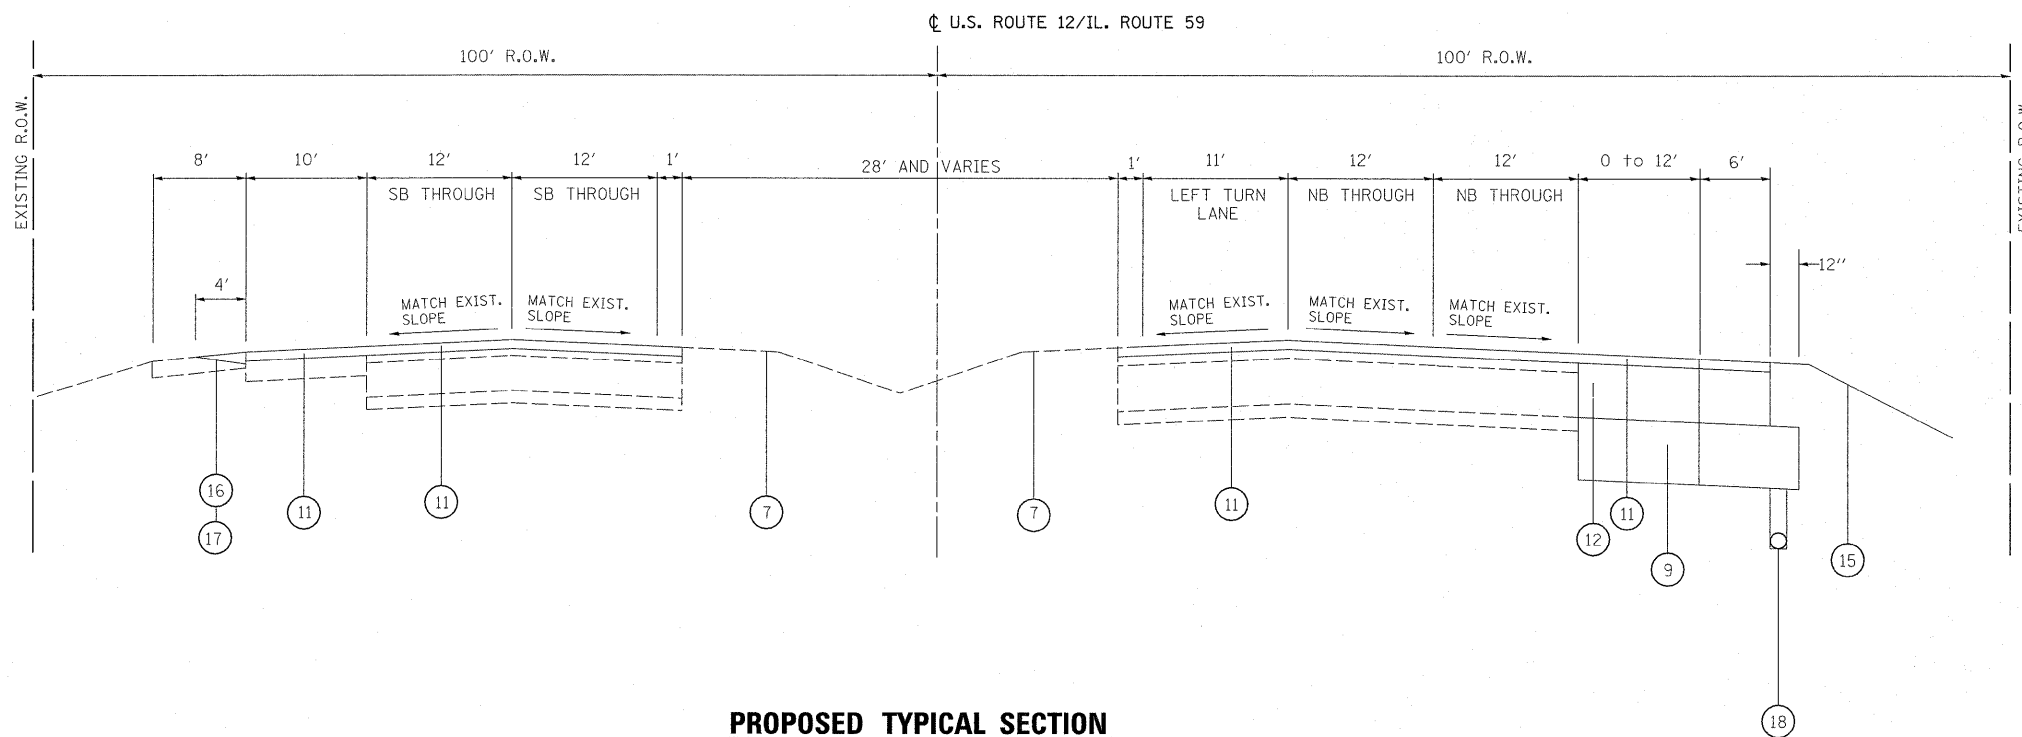

PROPOSED TYPICAL SECTION
U.S. ROUTE 12/IL. ROUTE 59
STA. 513 + 36.70 TO 517 + 65

LEGEND

- ① EXISTING HMA SURFACE, 3.5±
- ② EXISTING PCC PAVEMENT, 10"
- ③ EXISTING SUBBASE GRANULAR MATERIAL 4"
- ④ EXISTING AGGREGATE SHOULDER
- ⑤ EXISTING HMA SHOULDER
- ⑥ EXISTING CURB & GUTTER, TYPE B-6.12
- ⑦ EXISTING PARKWAY
- ⑧ PROPOSED HMA SURFACE COURSE, REMOVAL, 2"
- ⑨ PROPOSED AGGREGATE SUBGRADE, 12"
- ⑩ PROPOSED SUBBASE GRANULAR MATERIAL, TYPE B, 5"
- ⑪ PROPOSED POLYMERIZED HMA SURFACE COURSE, MIX "F", N90, 2"
- ⑫ PROPOSED HMA BASE COURSE, 11 1/2" (3 LIFTS)
- ⑬ PROPOSED HMA SHOULDER, 8" (2 LIFTS)
- ⑭ PROPOSED AGGREGATE SHOULDER, 6"
- ⑮ PROPOSED FURNISH & PLACE TOPSOIL, 4" CLASS 2A SEED
- ⑯ PROPOSED AGGREGATE WEDGE SHOULDER, TYPE B
- ⑰ PROPOSED GRADING AND SHAPING SHOULDERS
- ⑱ PROPOSED PIPE UNDERDRAINS, 4" STA. 514+75 TO STA. 515+25 RT. 30" BELOW PROPOSED PAVEMENT SURFACE.

FILE NAME =	USER NAME = banks1	DESIGNED -	REVISED -
ct:\px_work\p14130\banks1\0156076\14130-Design.dgn		DRAWN -	REVISED -
PLOT SCALE = 50.0000' / IN.		CHECKED -	REVISED -
PLOT DATE = 4/5/2011		DATE -	REVISED -

STATE OF ILLINOIS
DEPARTMENT OF TRANSPORTATION

U.S. ROUTE 12/IL. ROUTE 59 @ BONNER ROAD
EXISTING & PROPOSED TYPICAL SECTIONS

SCALE: SHEET NO. OF SHEETS STA. TO STA.

F.A.P. RTE.	SECTION	COUNTY	TOTAL SHEETS	SHEET NO.
334	OR-N	LAKE	40	5
CONTRACT NO. 60L20				
ILLINOIS FED. AID PROJECT				