



PLAN	SURVEYED	BY	DATE
NO.	ALIGNED		
	CHECKED		
	BY		
	NOTE BOOK		
	NO.		
	FILE NAME		

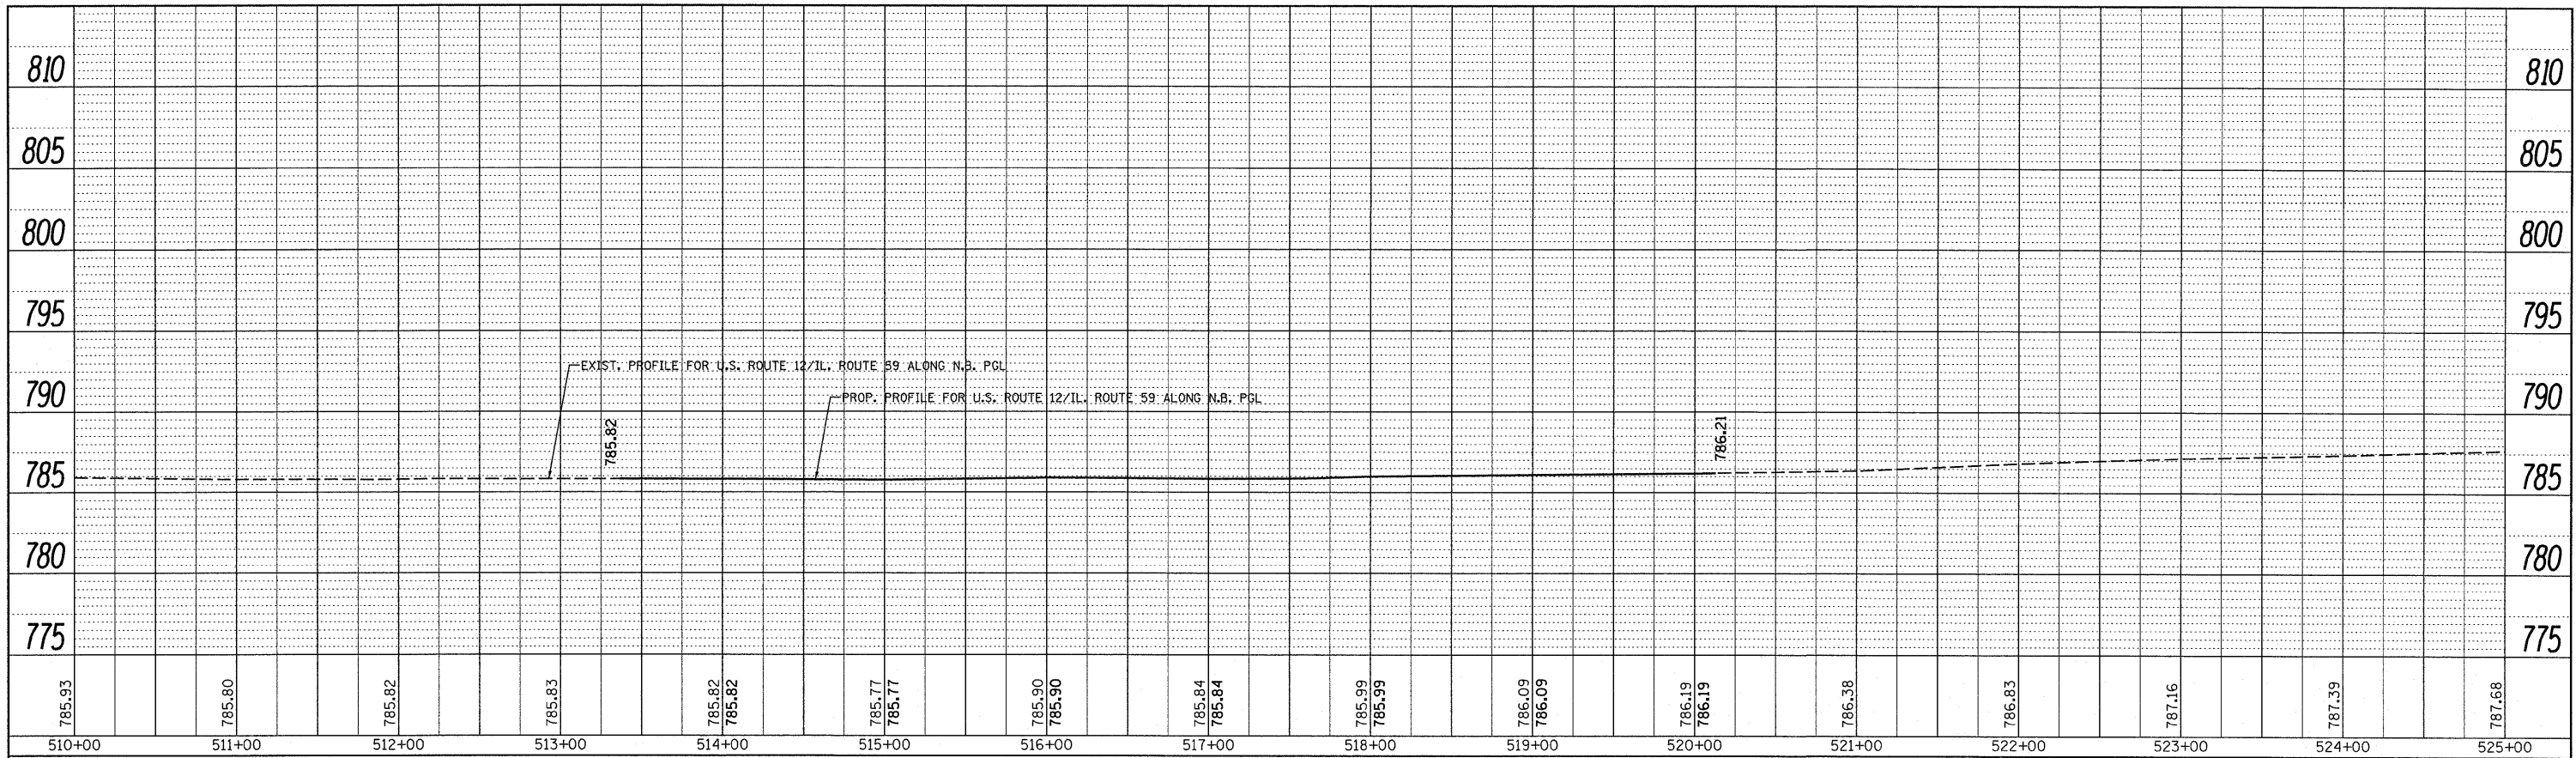

PROFILE	SURVEYED	BY	DATE
NO.	GRADES		
	CHECKED		
	BY		
	NOTE BOOK		
	NO.		
	STRUCTURE		
	NOTATIONS		

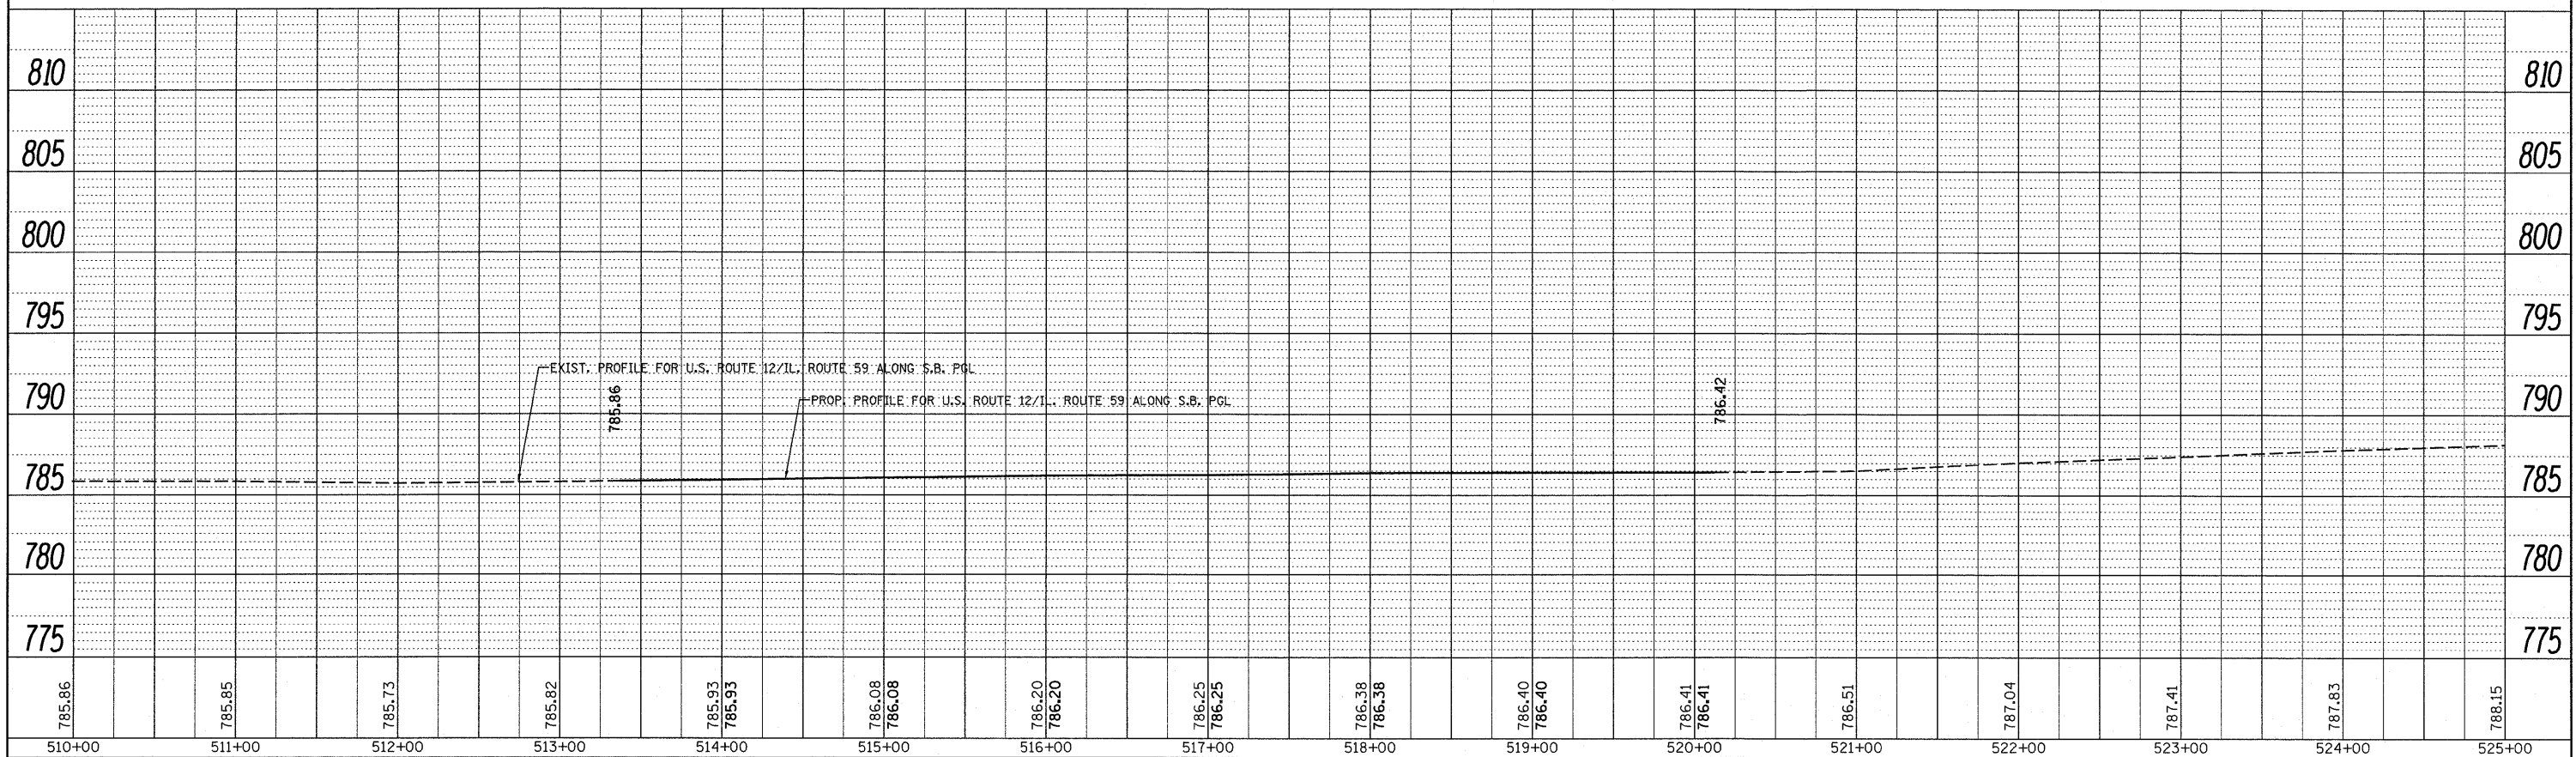

FILE NAME =	USER NAME = banks1	DESIGNED -	REVISED -	STATE OF ILLINOIS DEPARTMENT OF TRANSPORTATION	U.S. ROUTE 12 /IL. ROUTE 59 @ BONNER ROAD EXISTING & PROPOSED ROADWAY PROFILE	F.A.P. RTE.	SECTION	COUNTY	TOTAL SHEETS	SHEET NO.
es:\pwr\work\pwr\dot\banks1\0156005\p141309	ht-plan.dgn	DRAWN -	REVISED -			334	OR-N	LAKE	40	11
PLOT SCALE = 50.0000' / IN.	CHECKED -	REVISED -	REVISED -			CONTRACT NO. 60L20				
PLOT DATE = 4/4/2011	DATE -	REVISED -	REVISED -			ILLINOIS FED. AID PROJECT				