


FINAL SURVEY	DATE
SURVEYED BY	
NOTE BOOK NO.	
TEMPLATE NO.	
AREAS CHECKED	

ORIGINAL SURVEY	DATE
SURVEYED BY	
NOTE BOOK NO.	
TEMPLATE NO.	
AREAS CHECKED	

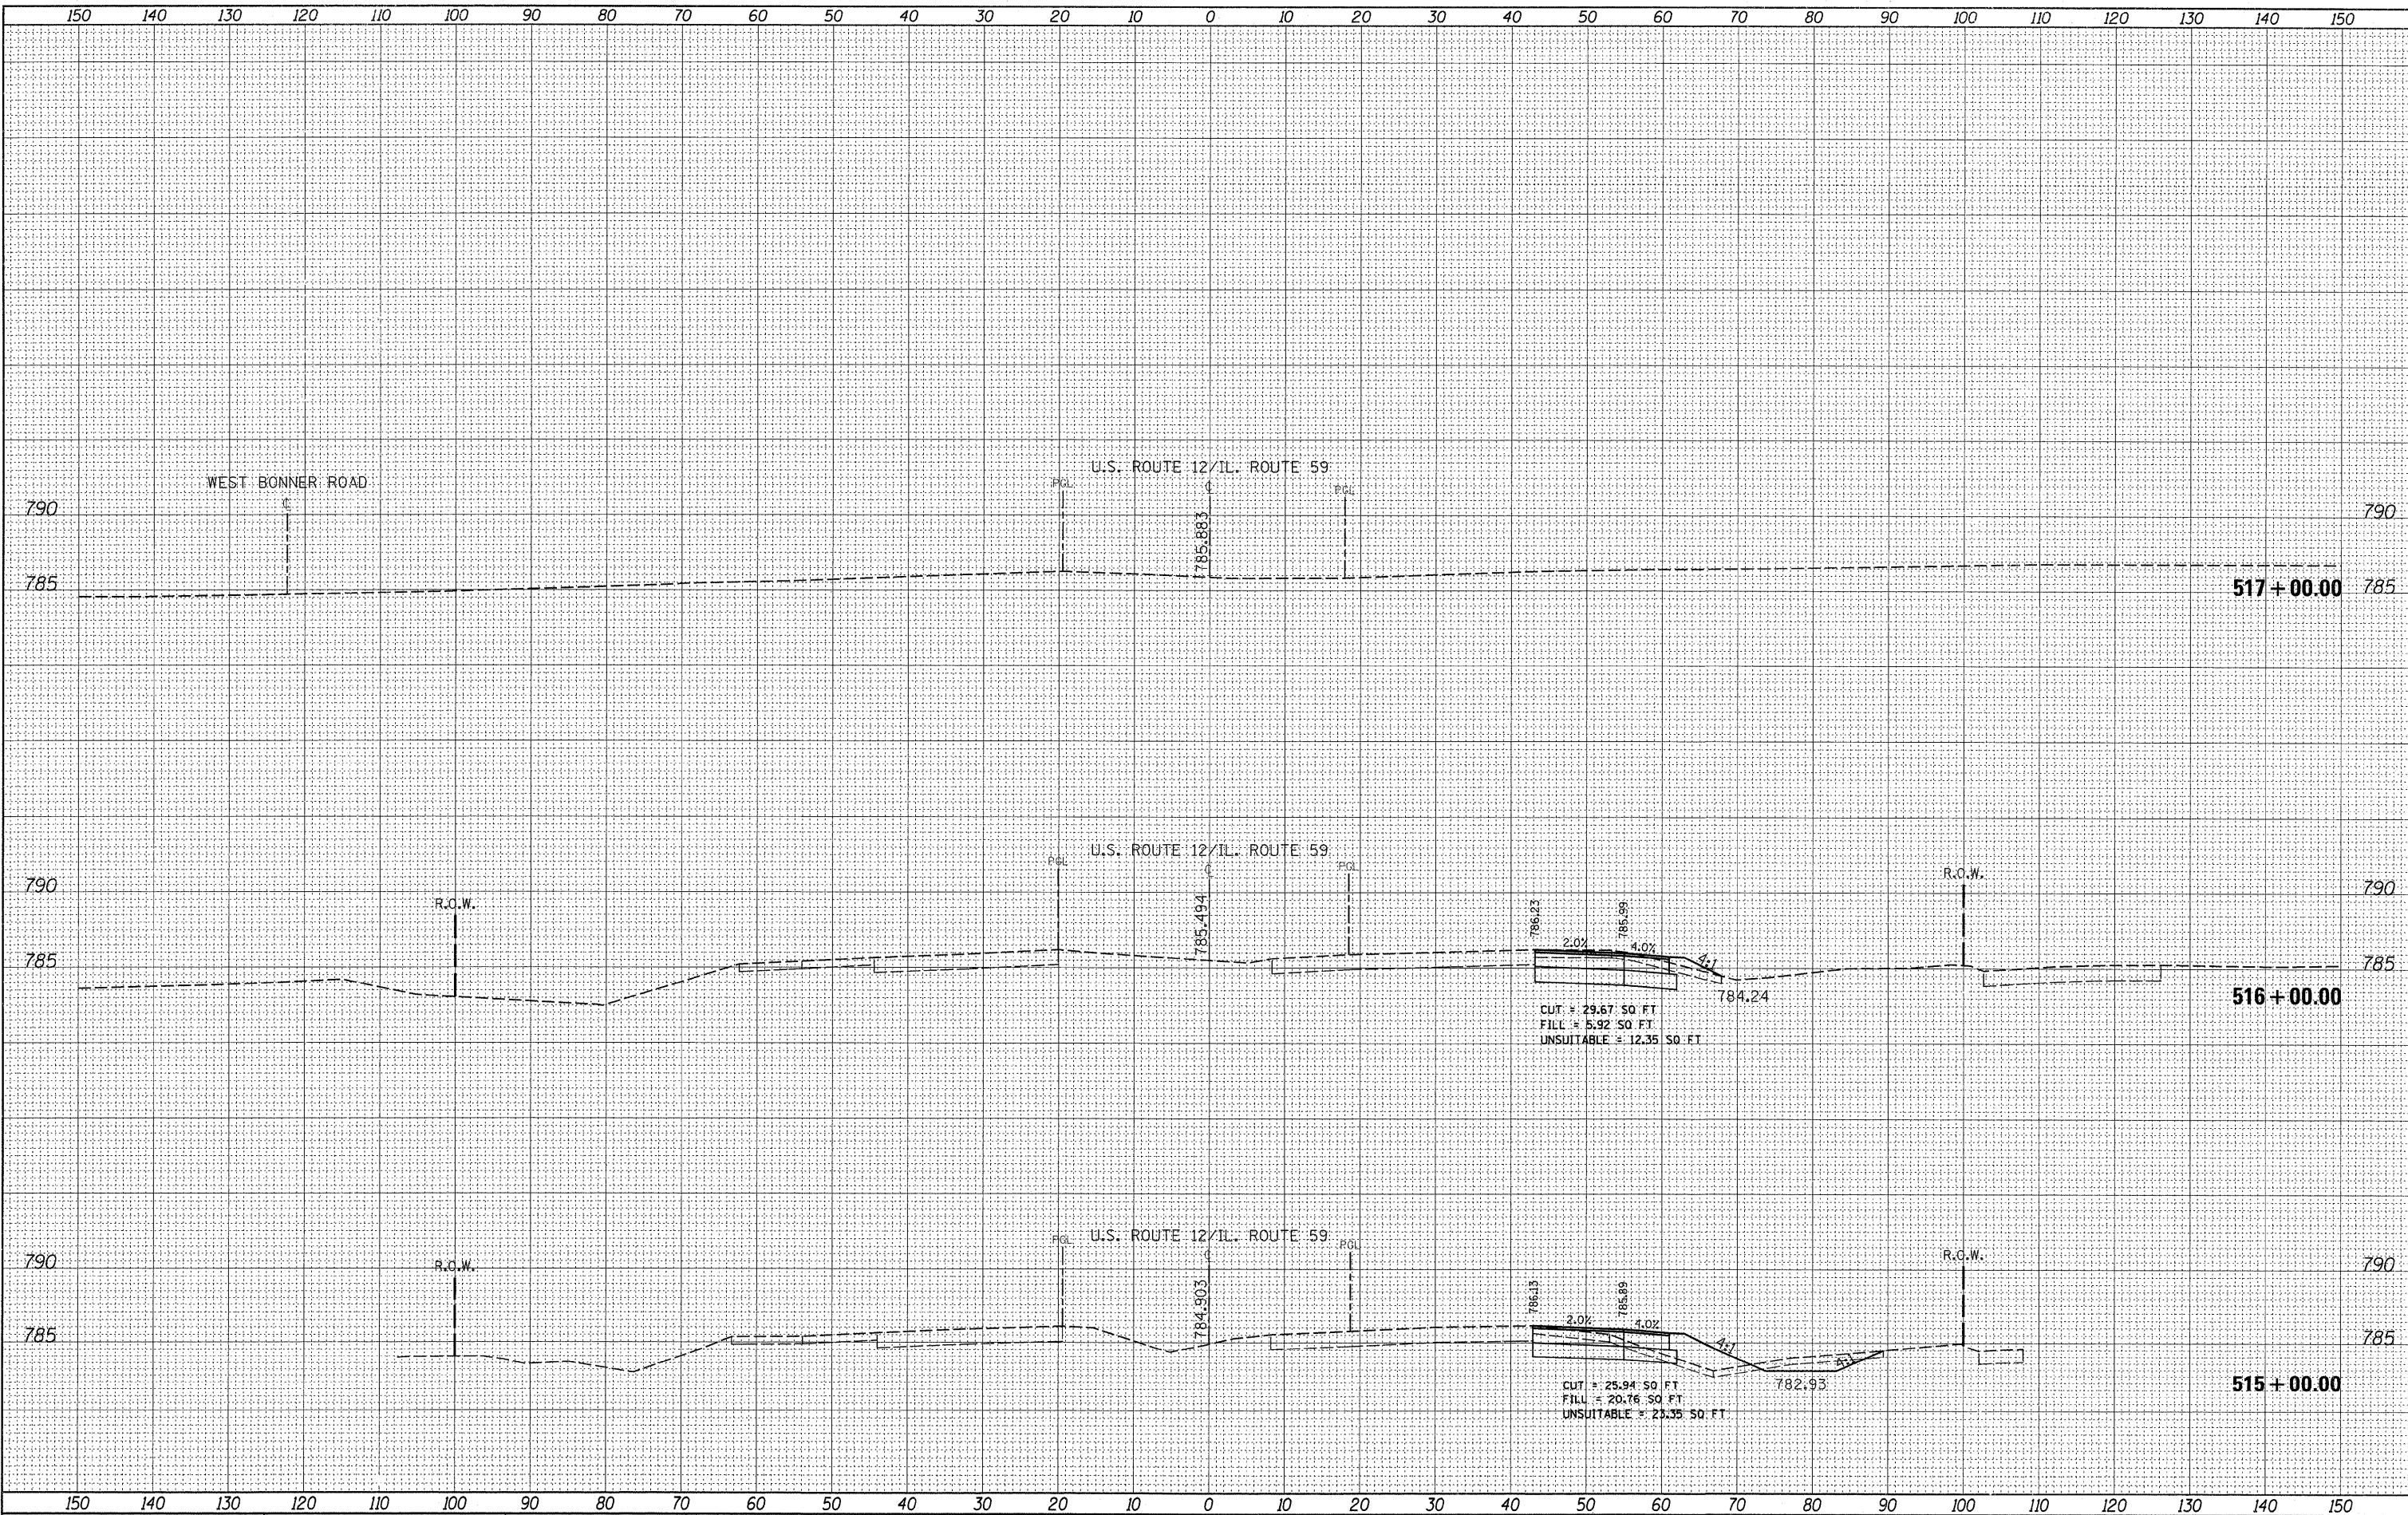

FILE NAME = P141309-sht-vssht-US12-Design.dgn

USER NAME = banks

PLOT SCALE = 10.0000' / IN.

PLOT DATE = 4/5/2011

DESIGNED -

DRAWN -

CHECKED -

DATE -

REVISED -

REVISED -

REVISED -

REVISED -

**STATE OF ILLINOIS**  
**DEPARTMENT OF TRANSPORTATION**

**U.S. ROUTE 12/IL. ROUTE 59 CROSS SECTIONS**

SCALE: SHEET NO. OF SHEETS STA. 515+00.00 TO STA. 517+00.00

F.A.P. RTE.	SECTION	COUNTY	TOTAL SHEETS	SHEET NO.
334	OR-N	LAKE	40	39
CONTRACT NO. 60L20			ILLINOIS FED. AID PROJECT	