


ELEVATION VIEW
LOOKING SOUTH
IL 83 SB

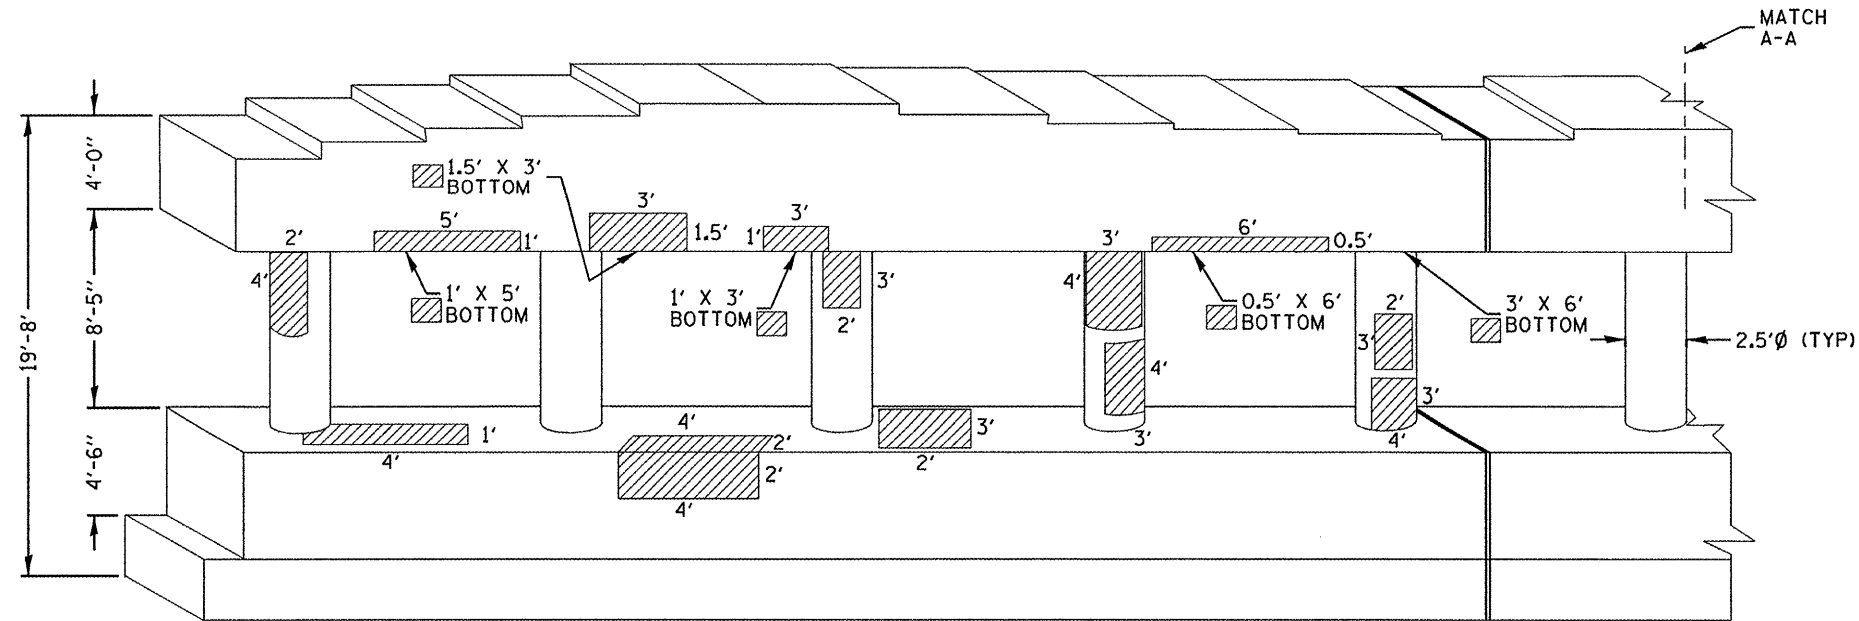

ELEVATION VIEW
LOOKING SOUTH
IL 83 NB

STRUCTURAL REPAIR OF CONCRETE ≤ 5"

FILE NAME =	USER NAME = nothanbc	DESIGNED - TO	REVISED -
c:\pwork\p1dot\nethanbc\d825810\1\DI76510-shr-plen.dgn		DRAWN - TO	REVISED -
PLOT SCALE = 100.0000' / IN.		CHECKED - BN	REVISED -
PLOT DATE = 5/12/2011		DATE - 05-09-2011	REVISED -

STATE OF ILLINOIS
DEPARTMENT OF TRANSPORTATION

NORTH FACE OF PIER NO. 1 STRUCTURE REPAIR

SCALE: SHEET NO. 1 OF 2 SHEETS STA. TO STA.

F.A.P. RTE.	SECTION	COUNTY	TOTAL SHEETS	SHEET NO.
344	543 R-HB-BR	DUPAGE	19	7
CONTRACT NO. 60L52				
ILLINOIS FED. AID PROJECT				