


IL RTE. 43 (HARLEM AVE.)

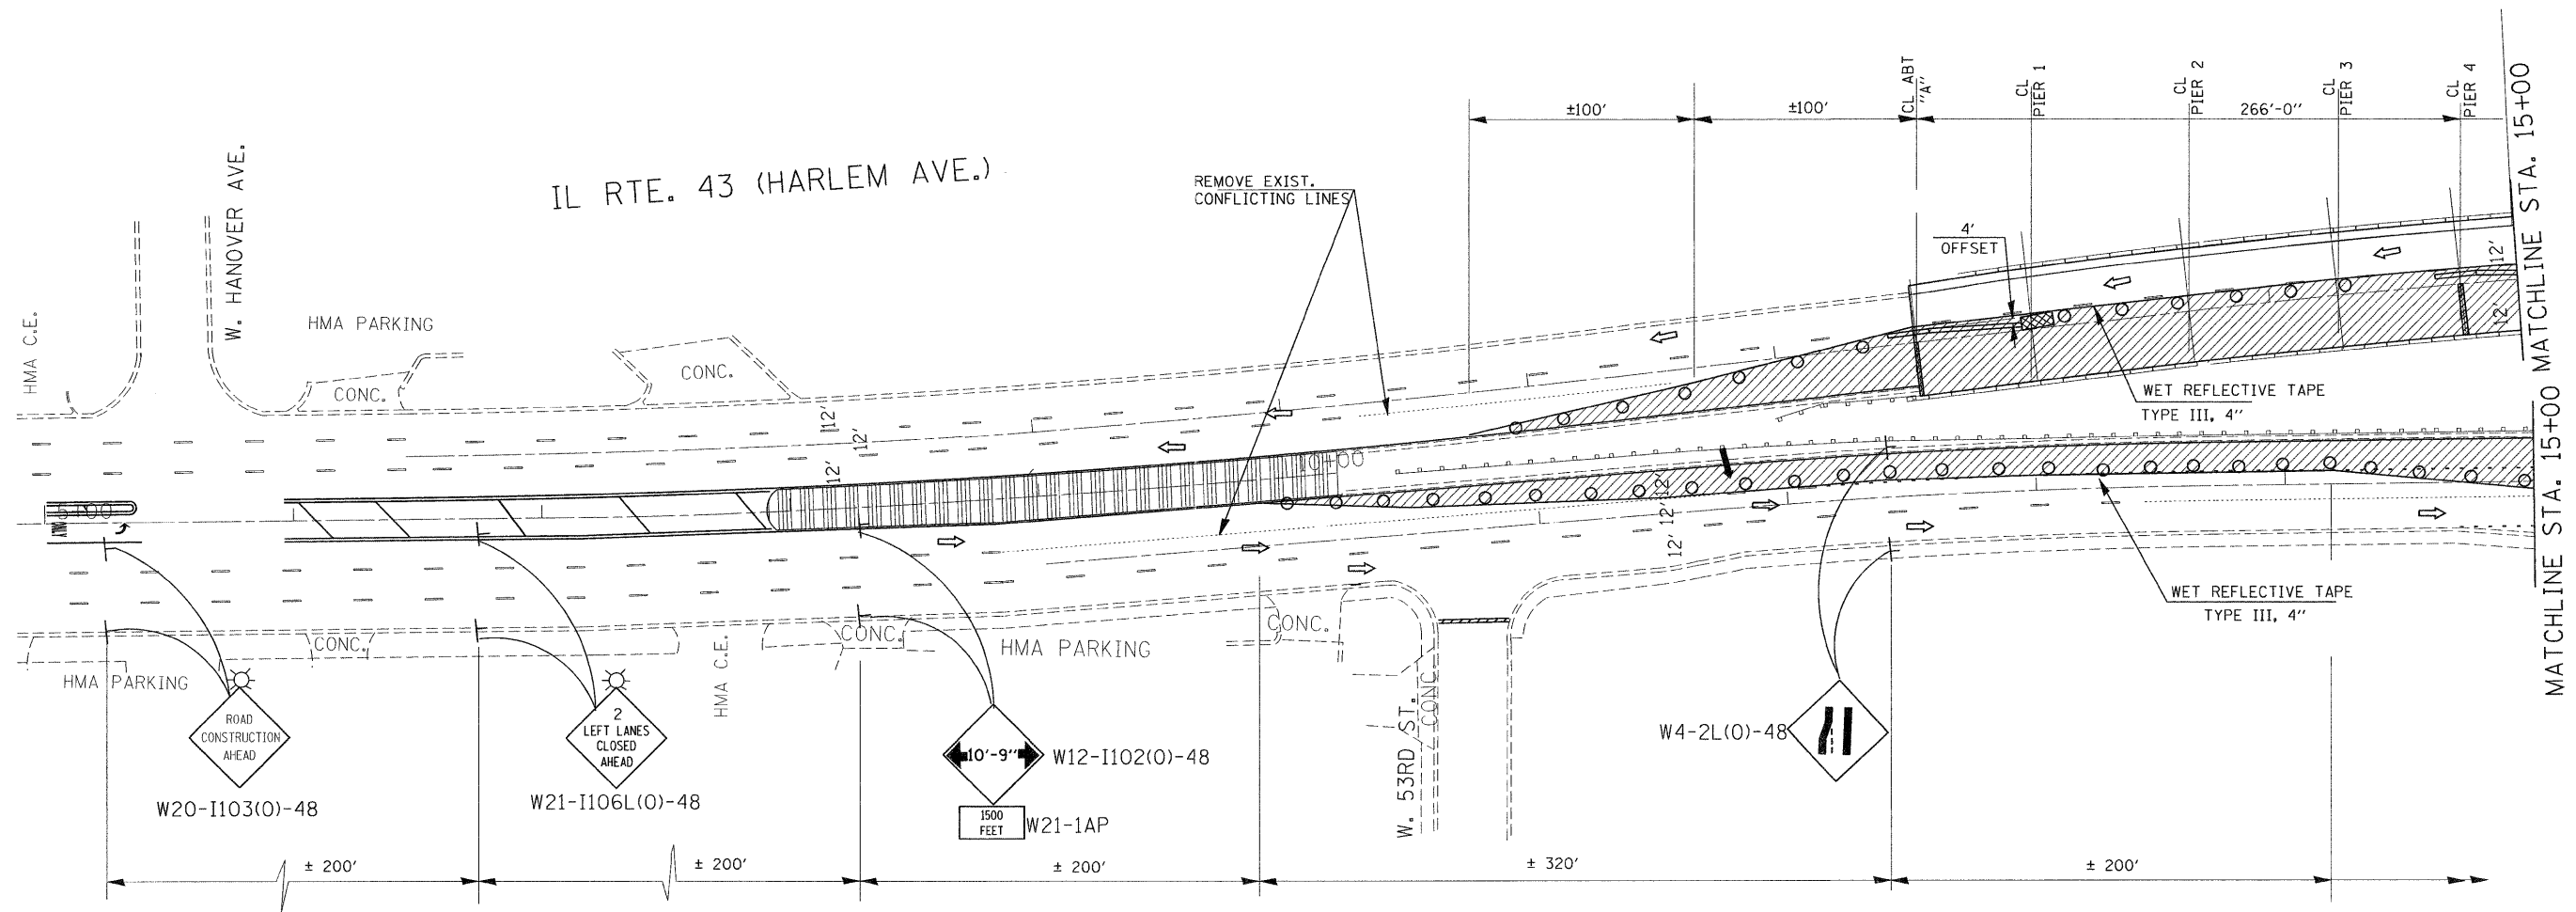

MATCHLINE STA. 15+00

**NOTES:**

- ① EXISTING CONFLICTING PAVEMENT MARKING LINES SHALL BE REMOVED.
- ② CONTINUOUS REFLECTIVE TEMPORARY PAVEMENT MARKING TAPE SHALL BE PLACED THROUGHOUT THE TAPER AND FOR 300' ALONG SIDE THE WORK AREA WHERE THE CLOSURE TIME IS GREATER THAN FOURTEEN DAYS. THE LEFT EDGE LINE SHALL BE YELLOW AND THE RIGHT EDGE LINE SHALL BE WHITE.
- ③ ALL SIGNS SHALL BE POST MOUNTED IF THE CLOSURE TIME EXCEEDS FOUR HOURS.

**SYMBOLS**

- TYPE II BARRICADE WITH FLASHING LIGHT
- WORK AREA
- SIGN ON PORTABLE OR PERMANENT SUPPORT
- DIRECTION INDICATOR BARRICADE WITH MONO-DIRECTIONAL STEADY BURNING LIGHT
- TYPE II BARRICADE OR DRUM, 20' CTS IN TAPER, 50' IN WEAVE, 100' IN TANGENT
- ARROW BOARD
- DIRECTION OF TRAFFIC

FILE NAME = c:\pw_work\pwsdot\gorengautab\d8212247\0178710-shr-plan.dgn	USER NAME = gorengautab	DESIGNED -	REVISED -	<b>STATE OF ILLINOIS DEPARTMENT OF TRANSPORTATION</b>	<b>IL 43 (HARLEM AVE) OVER CN RR TRAFFIC CONTROL PLAN. STAGE 2 (SN 016-0317;-0318)</b>			F.A.P. RTE.	SECTION	COUNTY	TOTAL SHEETS	SHEET NO.
	PLOT SCALE = 50.0000' / IN.	DRAWN -	REVISED -					348	0708 (L2 & .02A) BR	COOK	36	22
PLOT DATE = 5/18/2011	CHECKED -	REVISED -	REVISED -	SCALE:	SHEET NO.	OF SHEETS	STA.	TO STA.	CONTRACT NO. 60L53			
	DATE -	REVISED -	REVISED -	ILLINOIS FED. AID PROJECT								