



STAGE I CONSTRUCTION

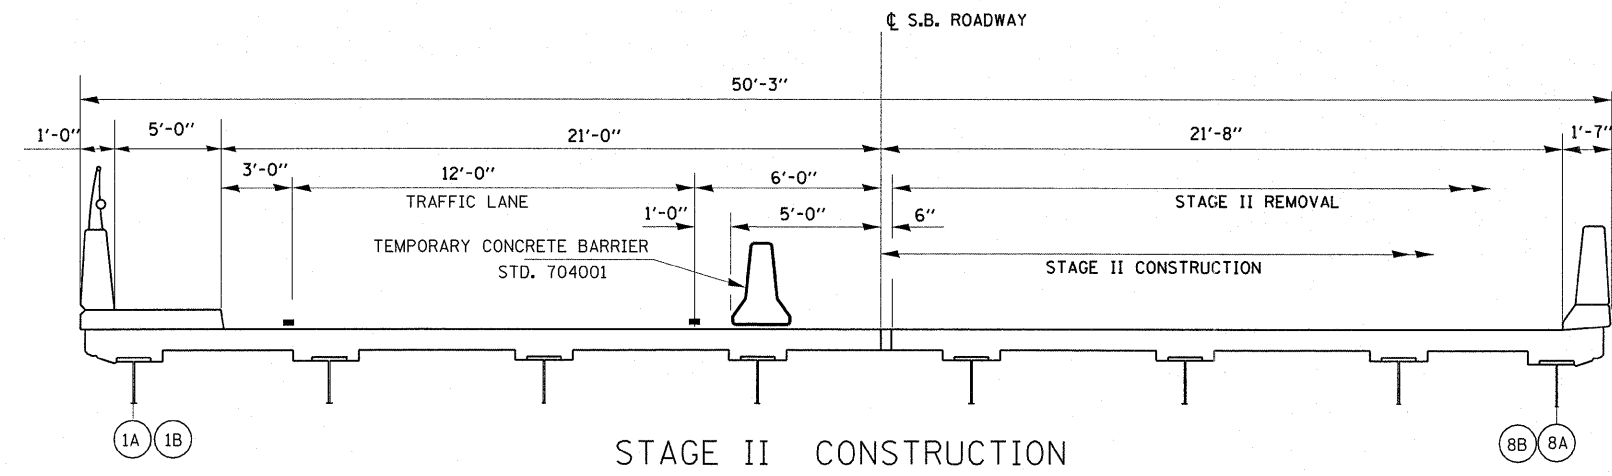

STAGE II CONSTRUCTION

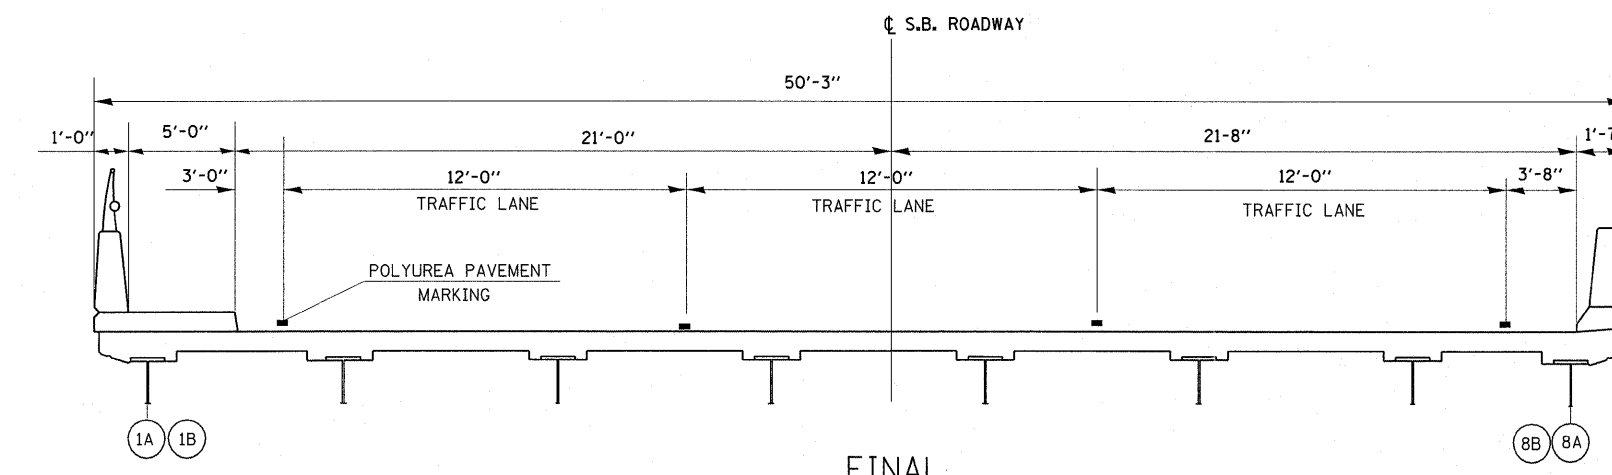

FINAL

ALL VIEWS LOOKING NORTH

FILE NAME =	USER NAME = gorengautab	DESIGNED -	REVISED -	<b>STATE OF ILLINOIS DEPARTMENT OF TRANSPORTATION</b>	<b>IL 43 SB (HARLEM AVE) OVER CN RR TRAFFIC STAGING S.N. 016-0317</b>	F.A.P. RTE.	SECTION	COUNTY	TOTAL SHEETS	SHEET NO.	
ci:\pw\work\p\dot\gorengautab\d0212247\0170710-sht-plan.dgn	PLOT SCALE = 50,0000 ' / IN.	DRAWN -	REVISED -			348	0708 (.2 & .2A) BR	COOK	36	24	
	PLOT DATE = 4/18/2011	CHECKED -	REVISED -			CONTRACT NO. 60L53					
		DATE -	REVISED -			ILLINOIS FED. AID PROJECT					
					SCALE:	SHEET NO. 1 OF 2 SHEETS		STA.	TO STA.		