



STAGE I CONSTRUCTION

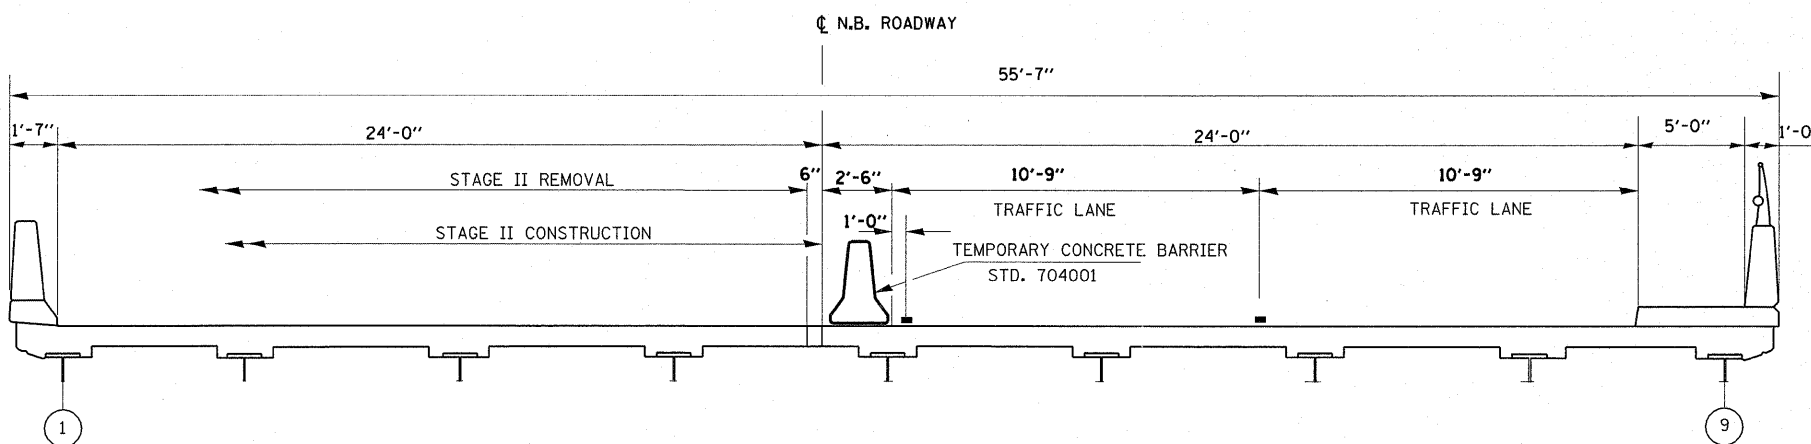

STAGE II CONSTRUCTION

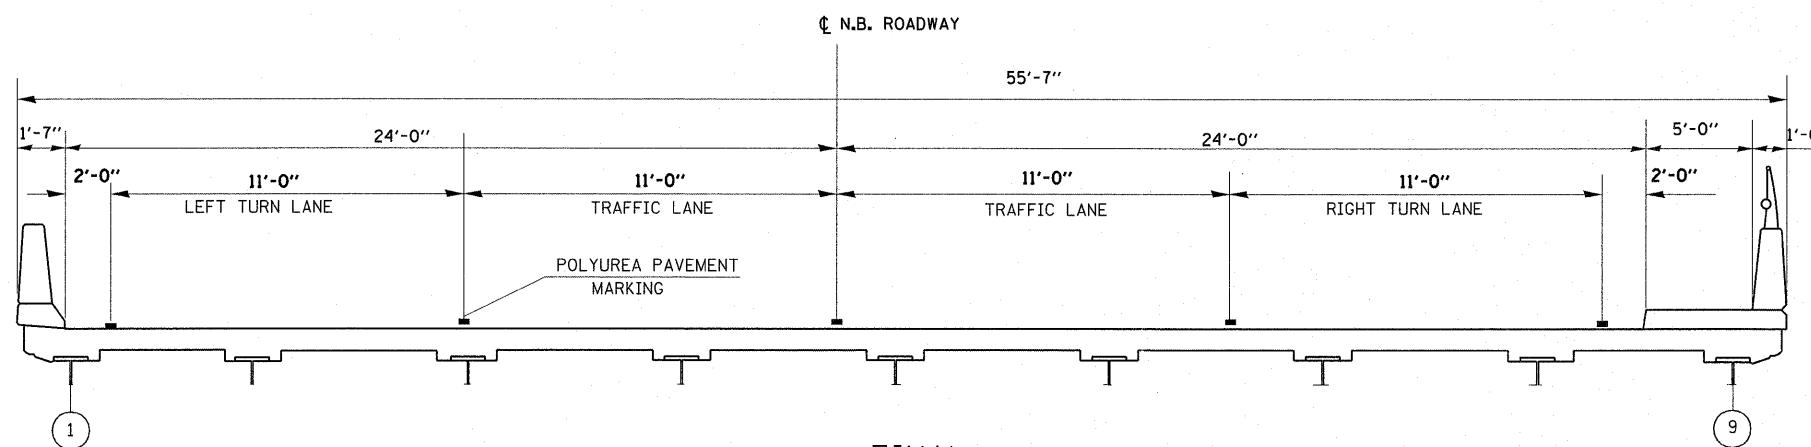

FINAL

ALL VIEWS LOOKING NORTH

FILE NAME =	USER NAME = gorengoutab	DESIGNED - MVT	REVISED -	STATE OF ILLINOIS DEPARTMENT OF TRANSPORTATION	IL 43 NB (HARLEM AVE) OVER CN RR TRAFFIC STAGING S.N. 016-0318	F.A.P. RTE.	SECTION	COUNTY	TOTAL SHEETS	SHEET NO.	
ca:\pw\work\p\dot\gorengoutab\d0212247\0178710-sht-plan.dgn	PLOT SCALE = 50.0000' / IN.	DRAWN - MVT	REVISED -			348	0708 (.2&.02A) BR	COOK	36	25	
PLOT DATE = 4/18/2011	DATE -	CHECKED - RB	REVISED -			CONTRACT NO. 60L53					
						ILLINOIS FED. AID PROJECT					
					SCALE:	SHEET NO. 2 OF 2 SHEETS		STA.	TO STA.		