


⊕ POTENTIAL AIR MONITOR LOCATION TO BE VERIFIED BY ENGINEER IN FIELD

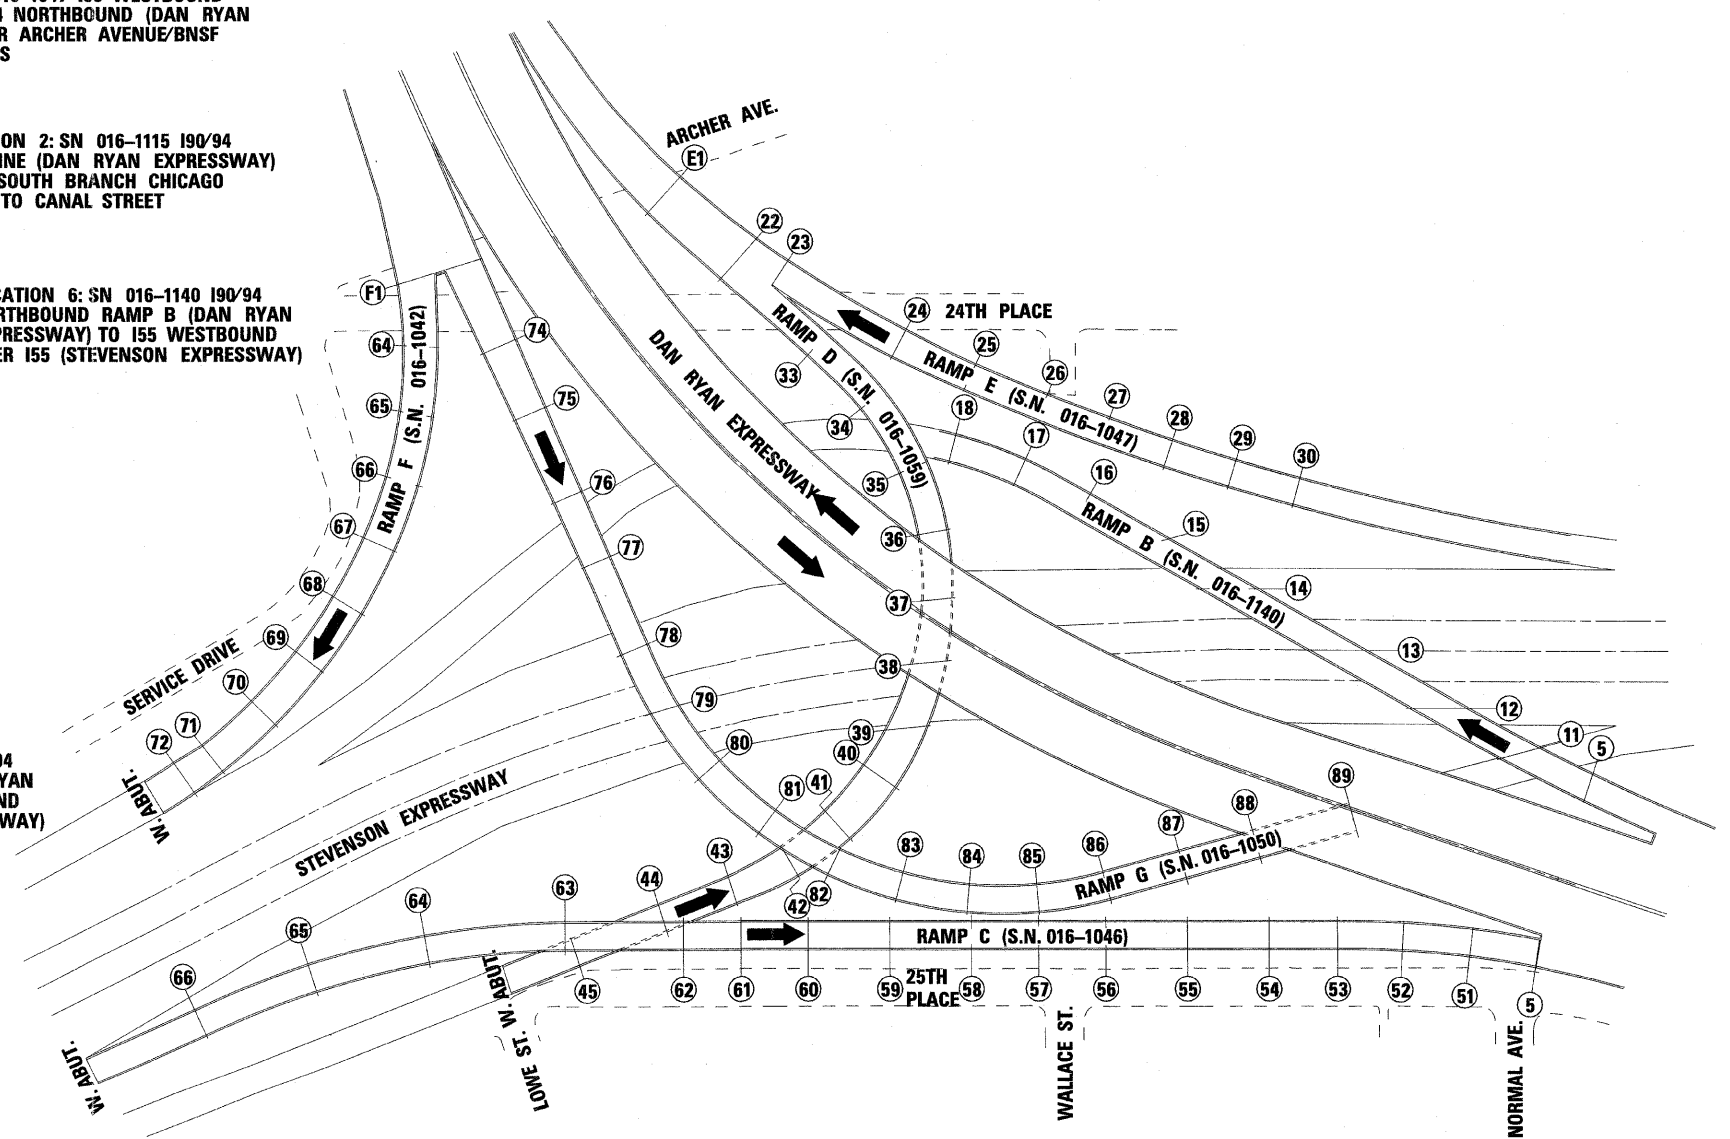

**INTERCHANGE DETAIL**



FILE NAME =	USER NAME = rgal1	DESIGNED - AMR	REVISED -	STATE OF ILLINOIS DEPARTMENT OF TRANSPORTATION	LOCATION MAP		F.A.I. RTE. 94	SECTION 2010-127-BP	COUNTY COOK	TOTAL SHEETS 160	SHEET NO. 6
	PLOT SCALE = 1.0000' / 1" IN.	CHECKED - JMH	REVISED -				SCALE: NTS	SHEET NO. 1 OF 1 SHEETS	STA. TO STA.	CONTRACT NO. 60N01	
PLOT DATE = 4/28/2011	DATE - MARCH, 2011	REVISED -	REVISED -								