



ROUTE FAI 55	SECTION 2011-016-1	COUNTY COOK	TOTAL SHEETS 173	SHEET NUMBER 47
-----------------	-----------------------	----------------	---------------------	--------------------

CONTRACT NO. 60P07

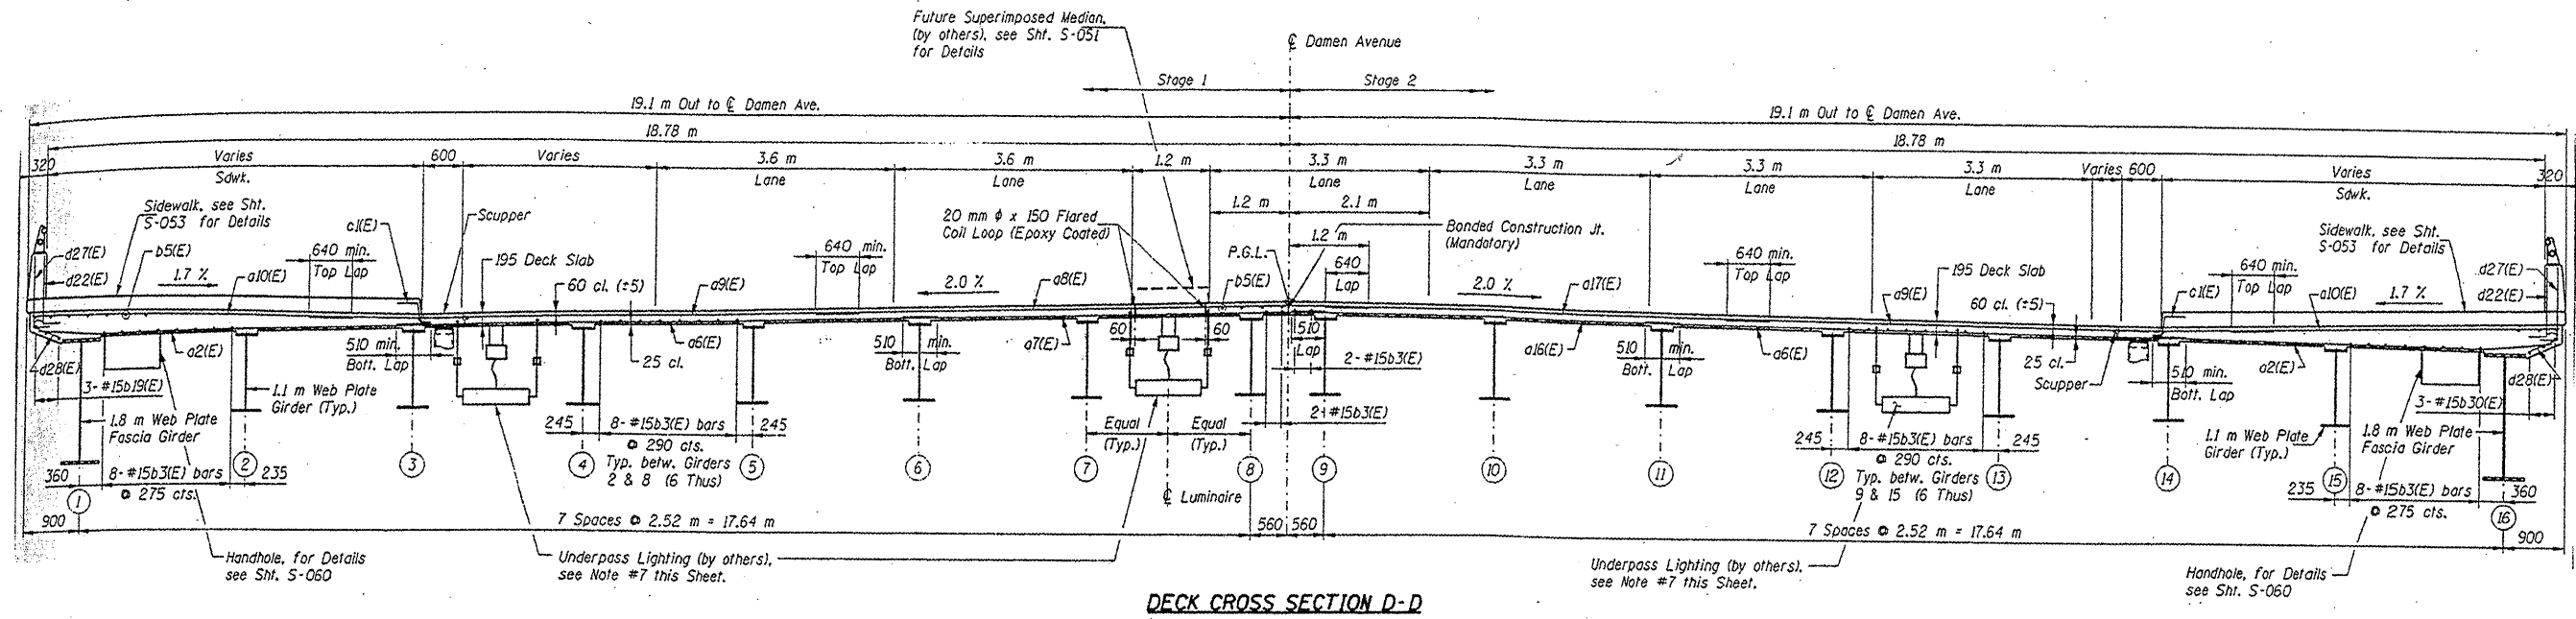

DECK CROSS SECTION D-D

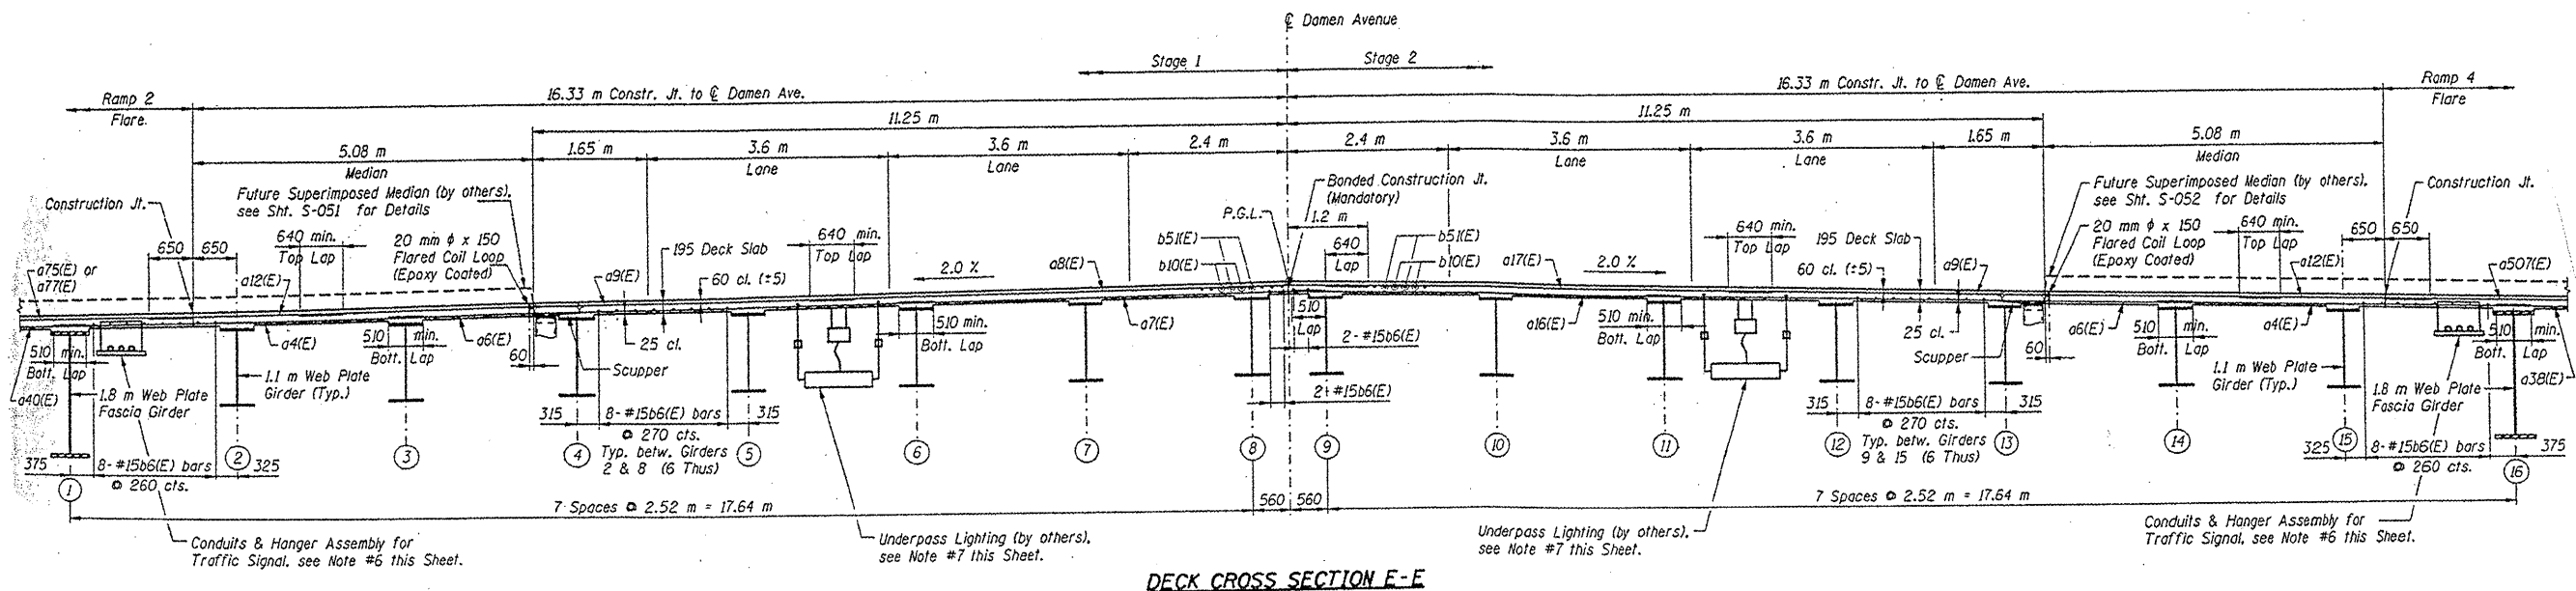

DECK CROSS SECTION E-E

FOR INFORMATION ONLY

ILLINOIS DEPARTMENT OF
TRANSPORTATION
EXISTING PLANS

LOCATION 15 (SN 016-1009)
(DAMEN AVE)
SHEET 7 OF 34