


ROUTE	SECTION	COUNTY	TOTAL SHEETS	SHEET NUMBER
FAI 55	2011-016-I	COOK	173	74

CONTRACT NO. 60P07

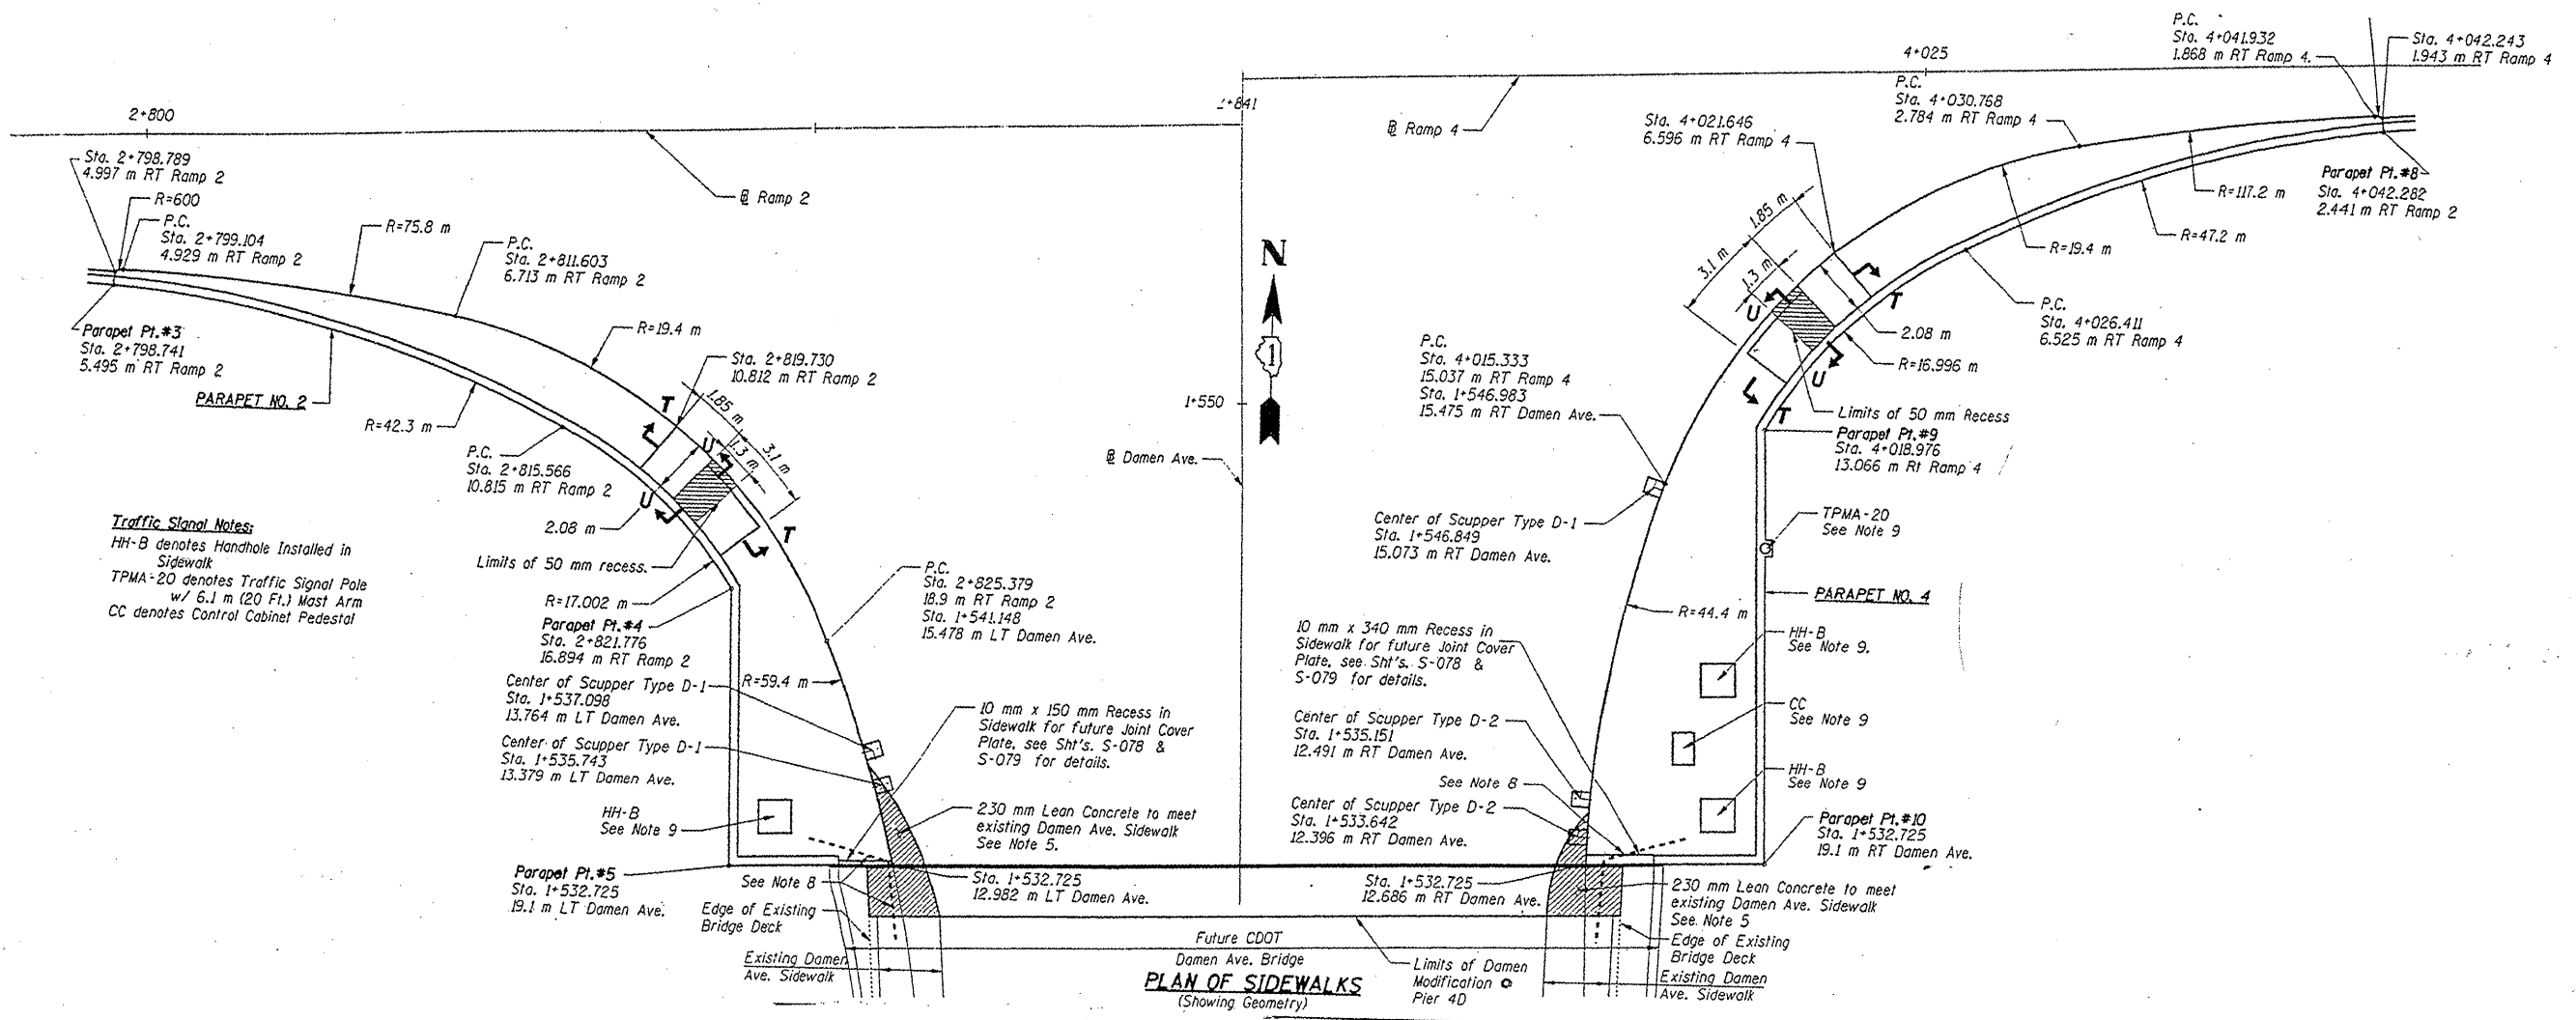

Traffic Signal Notes:
 HH-B denotes Handhole Installed in Sidewalk
 TPMA-20 denotes Traffic Signal Pole w/ 6.1 m (20 Ft.) Mast Arm
 CC denotes Control Cabinet Pedestal

FOR INFORMATION ONLY

ILLINOIS DEPARTMENT OF
 TRANSPORTATION
 EXISTING PLANS

LOCATION 15 (SN 016-1009)
 (DAMEN AVE)
 SHEET 34 OF 34