



ROUTE	SECTION	COUNTY	TOTAL SHEETS	SHEET NUMBER
FAP 342	2011-026-I	COOK & LAKE	71	52

CONTRACT NO. 60P26

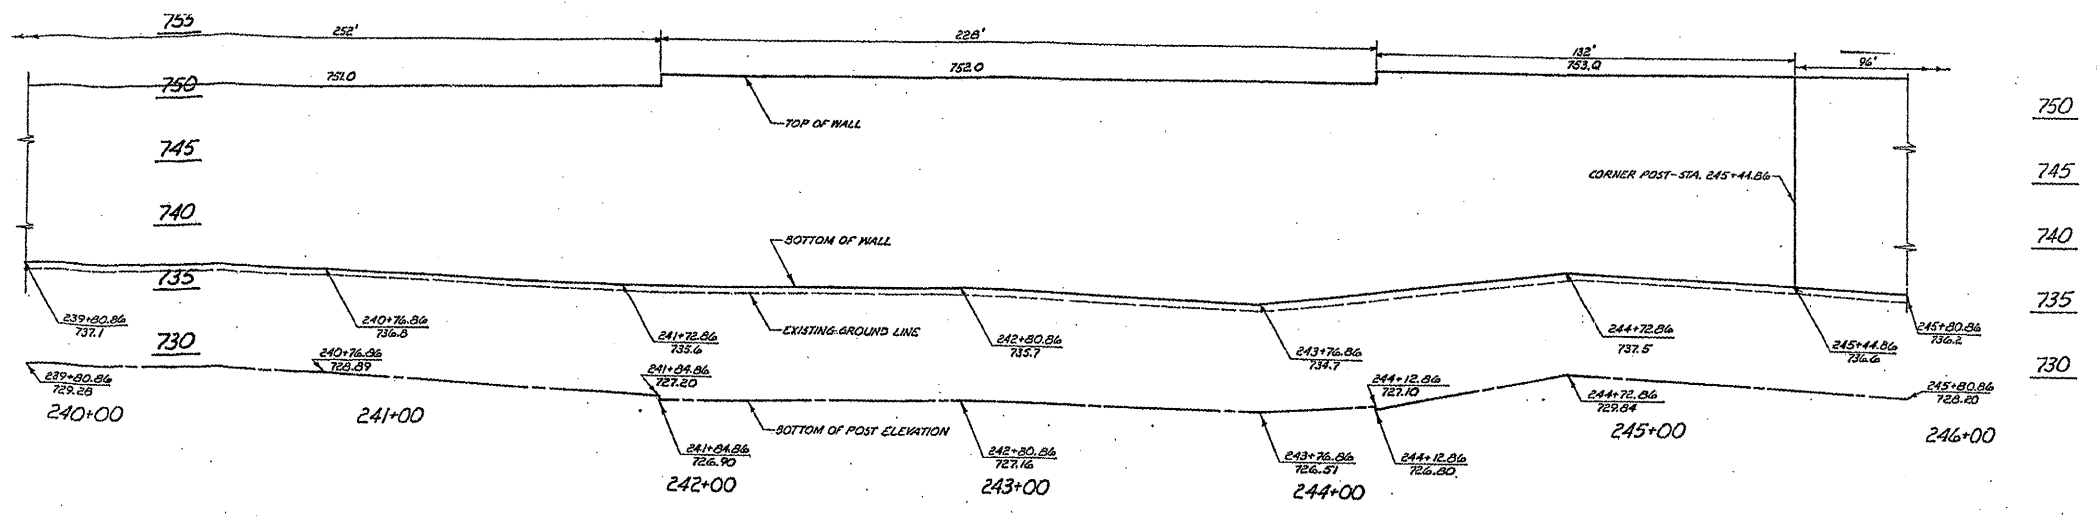

NOTE: STATIONS AND DIMENSIONS REFER TO CENTER OF POSTS.

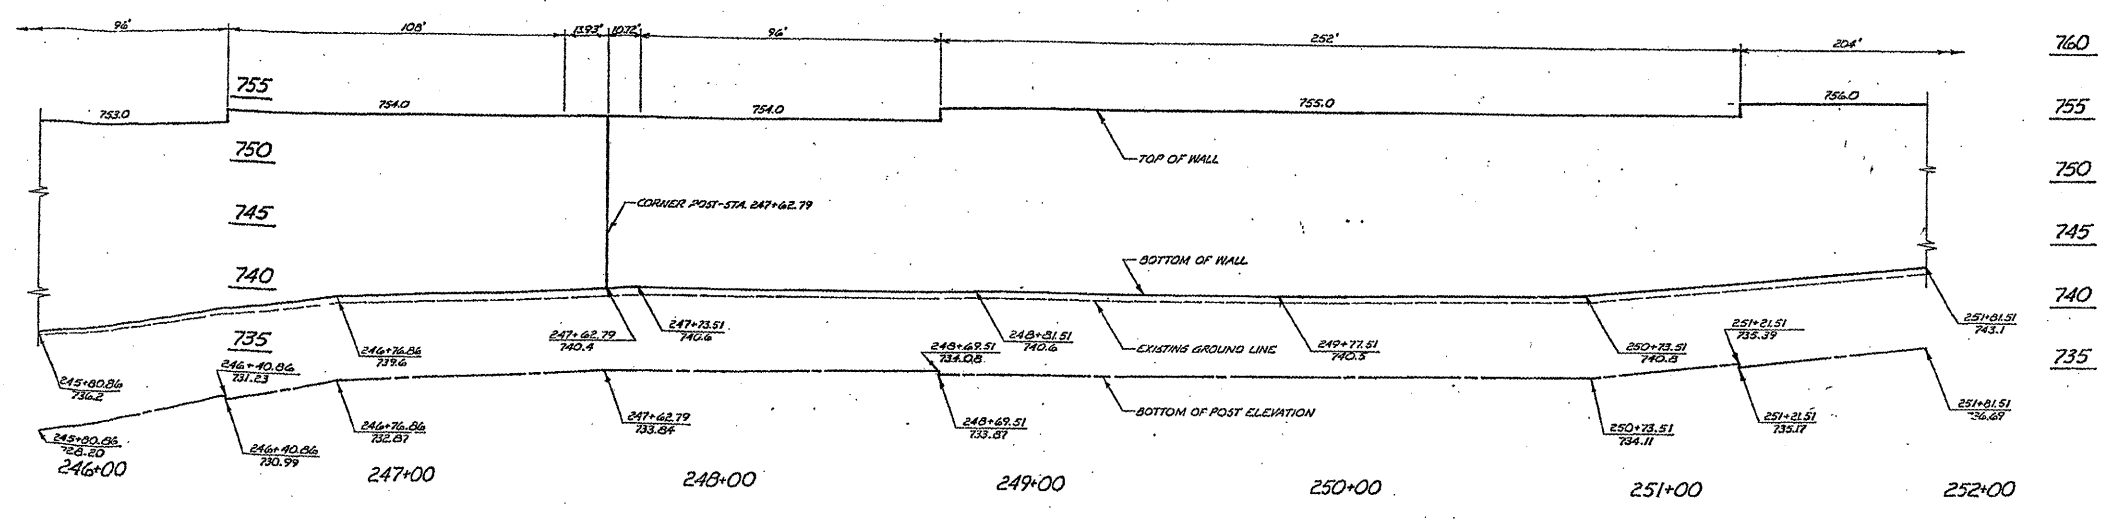

LEFT WALL  
PROFILE

ILLINOIS DEPARTMENT OF  
TRANSPORTATION

ILL RTE 53  
EXISTING PLANS  
SHEET 11 OF 19