



| ROUTE    | SECTION    | COUNTY      | TOTAL SHEETS | SHEET NUMBER |
|----------|------------|-------------|--------------|--------------|
| FAP 342' | 2011-026-1 | COOK & LAKE | 71           | 58           |

CONTRACT NO. 60P26

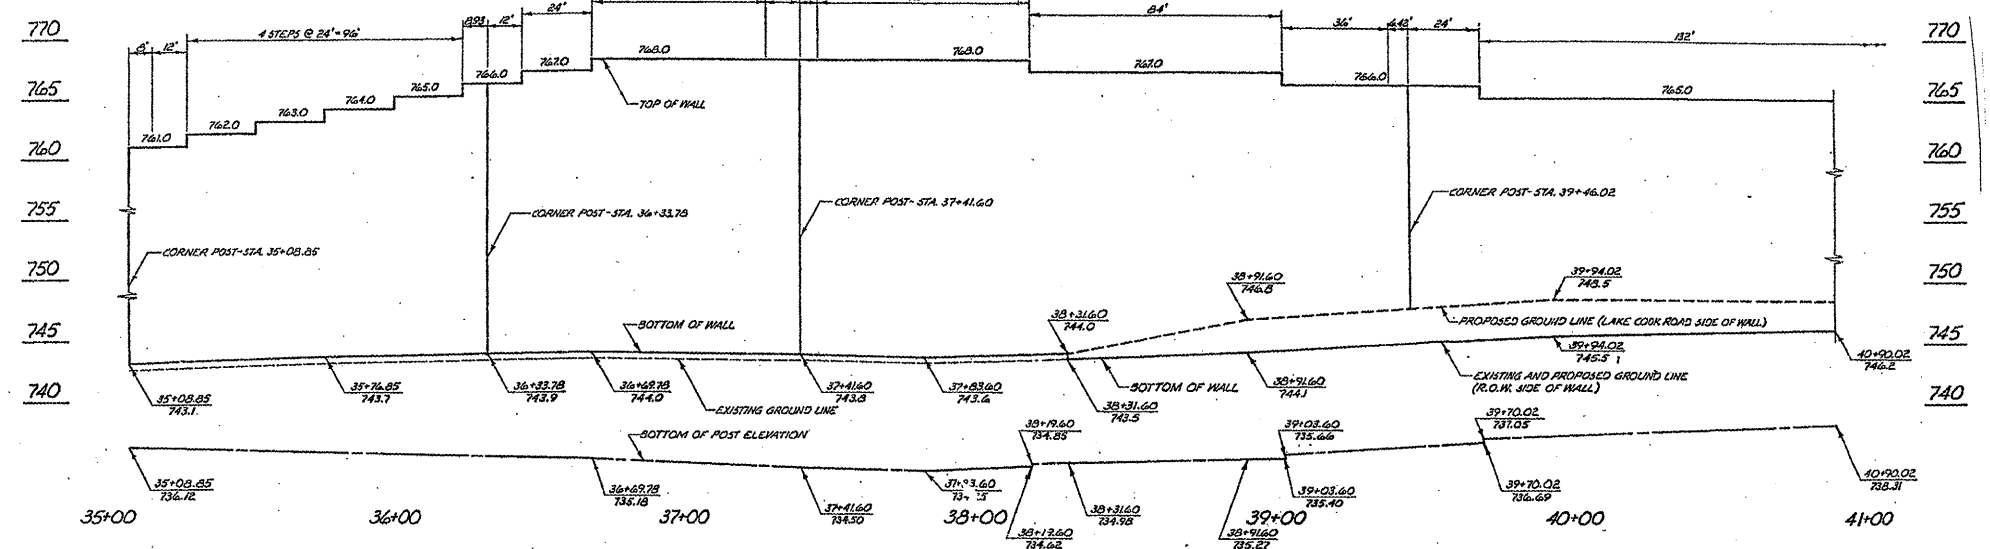

NOTE: STATIONS AND DIMENSIONS REFER TO CENTER OF POSTS.

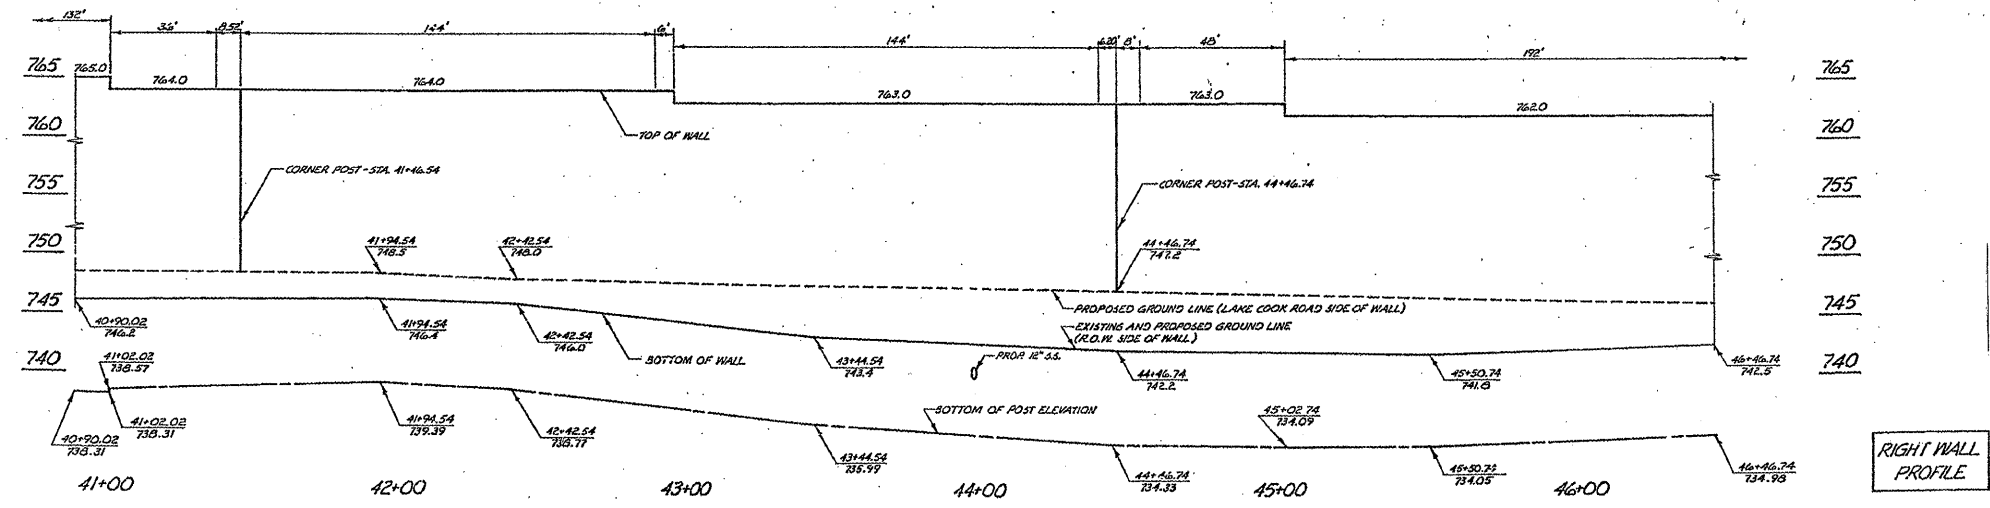

ILLINOIS DEPARTMENT OF  
TRANSPORTATION

ILL RTE 53  
EXISTING PLANS  
SHEET 7 OF 19