
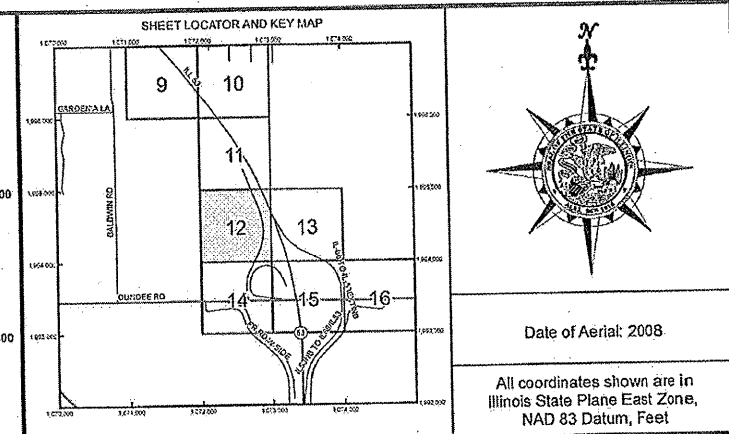


| ROUTE | SECTION | COUNTY | TOTAL SHEETS | SHEET NUMBER |
|---------|------------|-------------|--------------|--------------|
| FAP 342 | 2011-026-1 | COOK & LAKE | 71 | 69 |

CONTRACT NO. 60P26

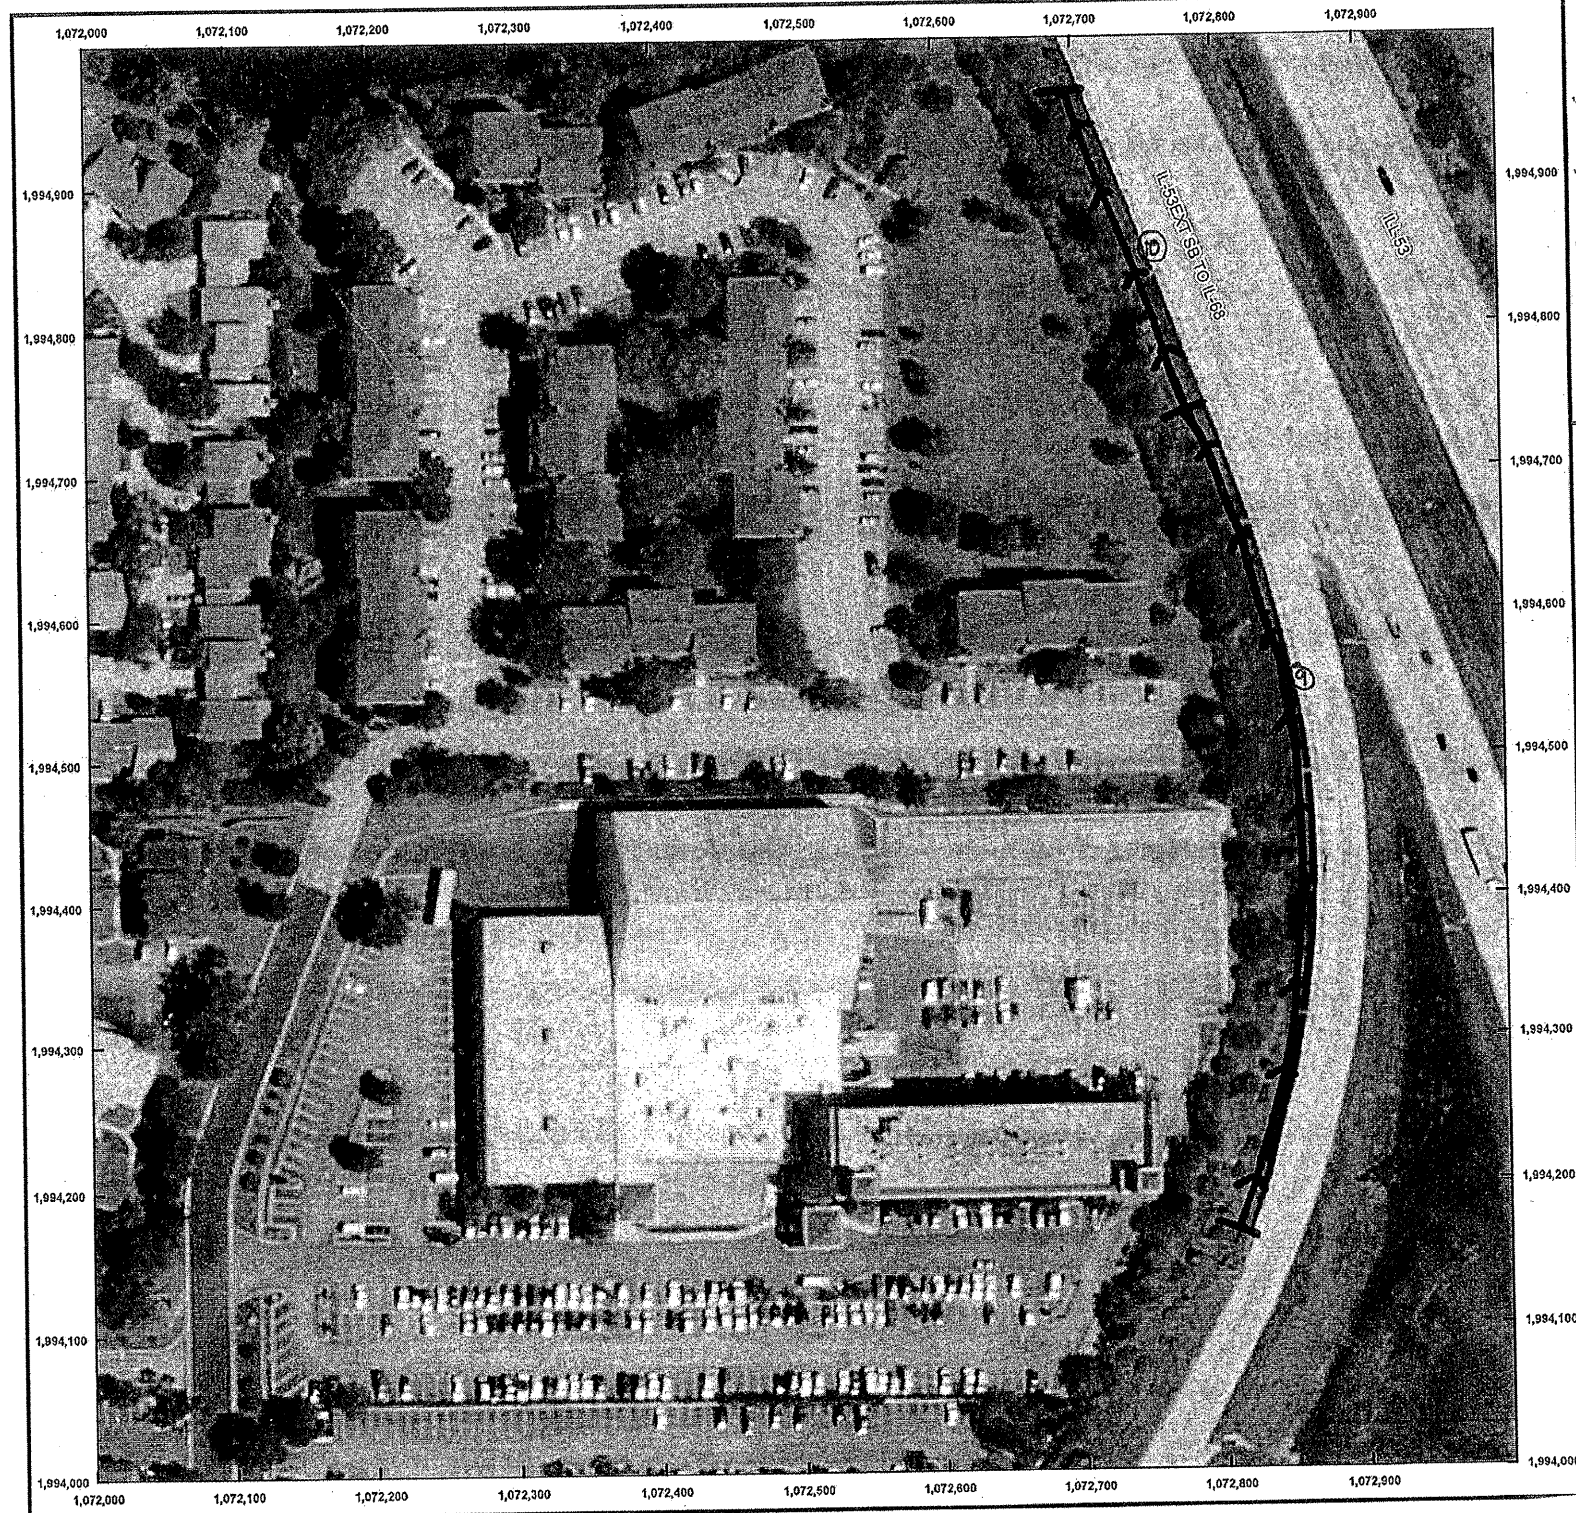

(SR) West side Wall - selective clearing:

⑨ 530' x 3'

⑩ 255' x 5'

ILLINOIS DEPARTMENT OF
TRANSPORTATION
ILL RTE 53
SELECTIVE CLEARING & TREE
REMOVAL
SHEET 9 OF 9