


DAY CLEANING ONLY

Stevenson Expressway

Interstate 55 (Stevenson Expressway) from Kedzie Ave. to I-355 and all accident investigation sites.

ACCIDENT INVESTIGATION SITES:

- 1. OUTBOUND INTERSTATE 55 AT KEDZIE AVENUE

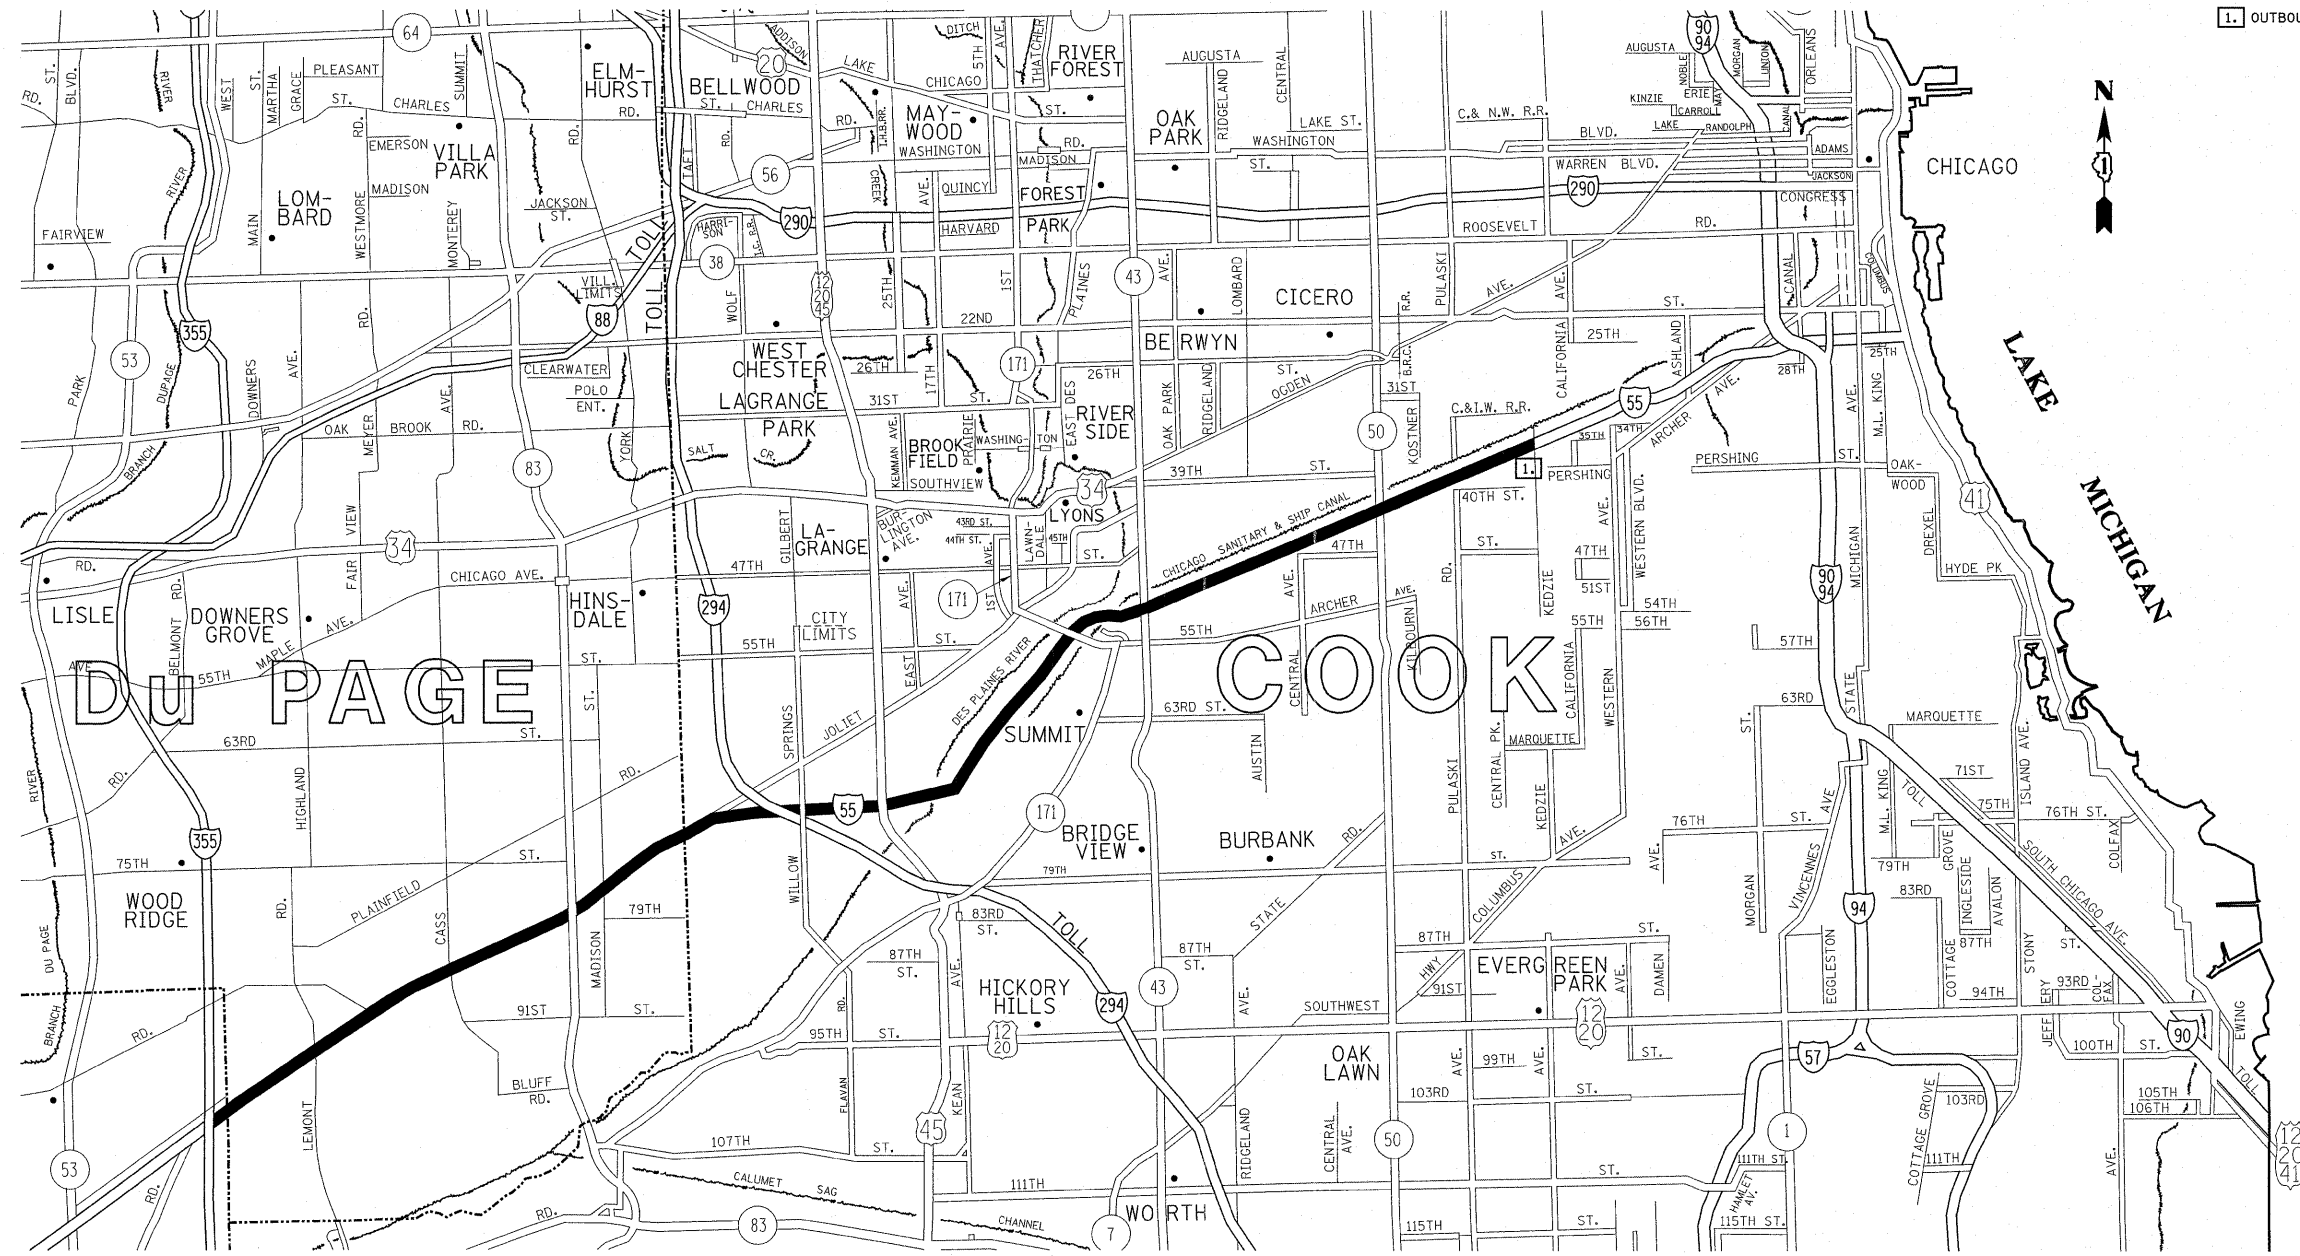

- DISTRICT NO. 1
- STATE HIGHWAYS & EXPRESSWAYS WITHIN STATE JURISDICTION (EXCEPT TOLLWAYS)
 - STATE HIGHWAYS & EXPRESSWAYS TO BE CLEANED
 - FUTURE HIGHWAYS
 - VARIOUS AGENCIES HIGHWAYS

FILE NAME =	USER NAME = mdyja	DESIGNED -	REVISED -	STATE OF ILLINOIS DEPARTMENT OF TRANSPORTATION	I-55 EXPRESSWAY CLEANING LOCATION MAP	F.A.I. RTE.	SECTION	COUNTY	TOTAL SHEETS	SHEET NO.	
c:\pw_work\pwsdot\mdyja\d0136184\SweepingCont-ao t2009.dgn		DRAWN -	REVISED -			55	2011-028-I	COOK & DUPAGE	8	6	
PLOT SCALE = 50.0000' / IN.		CHECKED -	REVISED -			CONTRACT NO. 60P29					
PLOT DATE = 4/1/2011		DATE -	REVISED -			ILLINOIS FED. AID PROJECT					
					SCALE:	SHEET NO.	OF	SHEETS	STA.	TO STA.	